

ROOM LEGEND

- BEDROOMS
- COVERED OUTDOOR
- GARAGE
- MAIN LIVING
- UTILITIES

TOTAL FLOOR AREA: 200m²

NOTES:

JOB TITLE

BEECH

Rev .01

DRAWING TITLE

FLOOR PLAN

DRAWN SCALE

1:100

PAGE No.

P-01


CONTACT DETAILS

Contact
Telephone: (03) 789 8560
Mobile: 027 632 3808
Email: natcon@xtra.co.nz
Web: www.naturalconstruction.co.nz



The
KAWATIRI
Homes Range




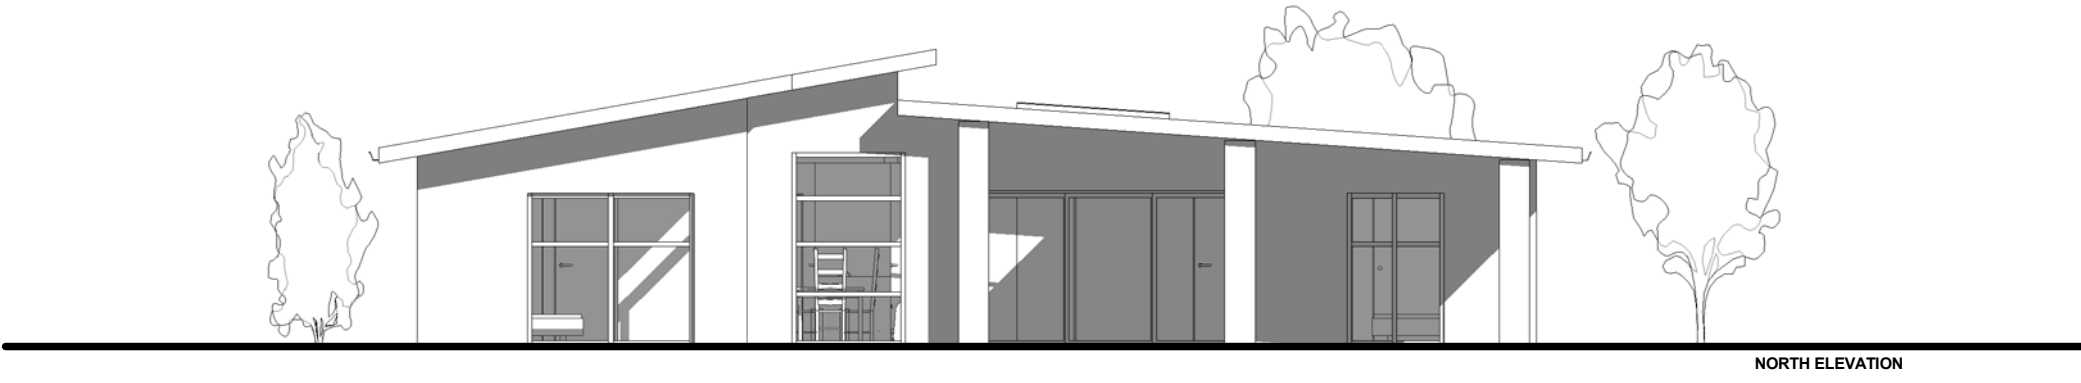


NORTH ELEVATION



EAST ELEVATION

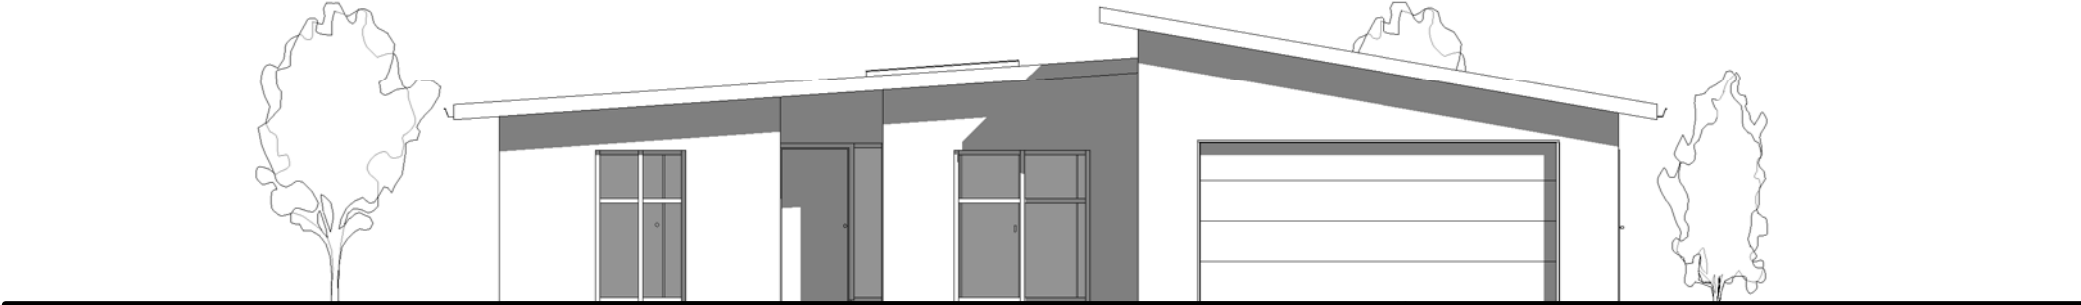

SOUTH ELEVATION

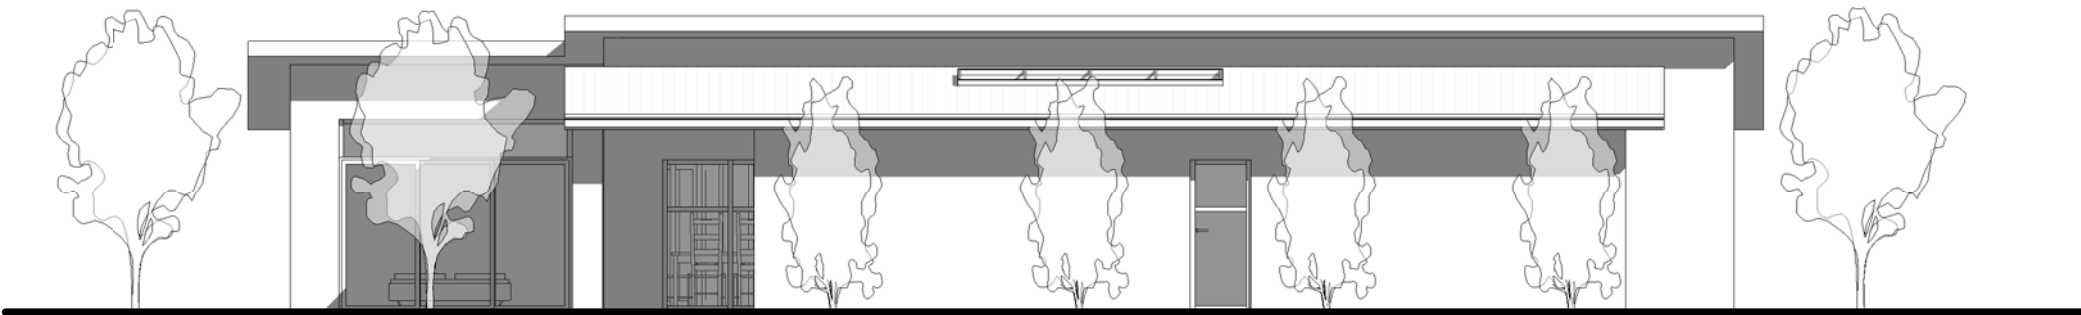

WEST ELEVATION

NOTES:

JOB TITLE

BEECH

Rev .01

DRAWING TITLE

ELEVATIONS

DRAWN SCALE

1:100


PAGE No.


P-02

CONTACT DETAILS

Contact
Telephone: (03) 789 8560
Mobile: 027 632 3808
Email: natcon@xtra.co.nz
Web: www.naturalconstruction.co.nz




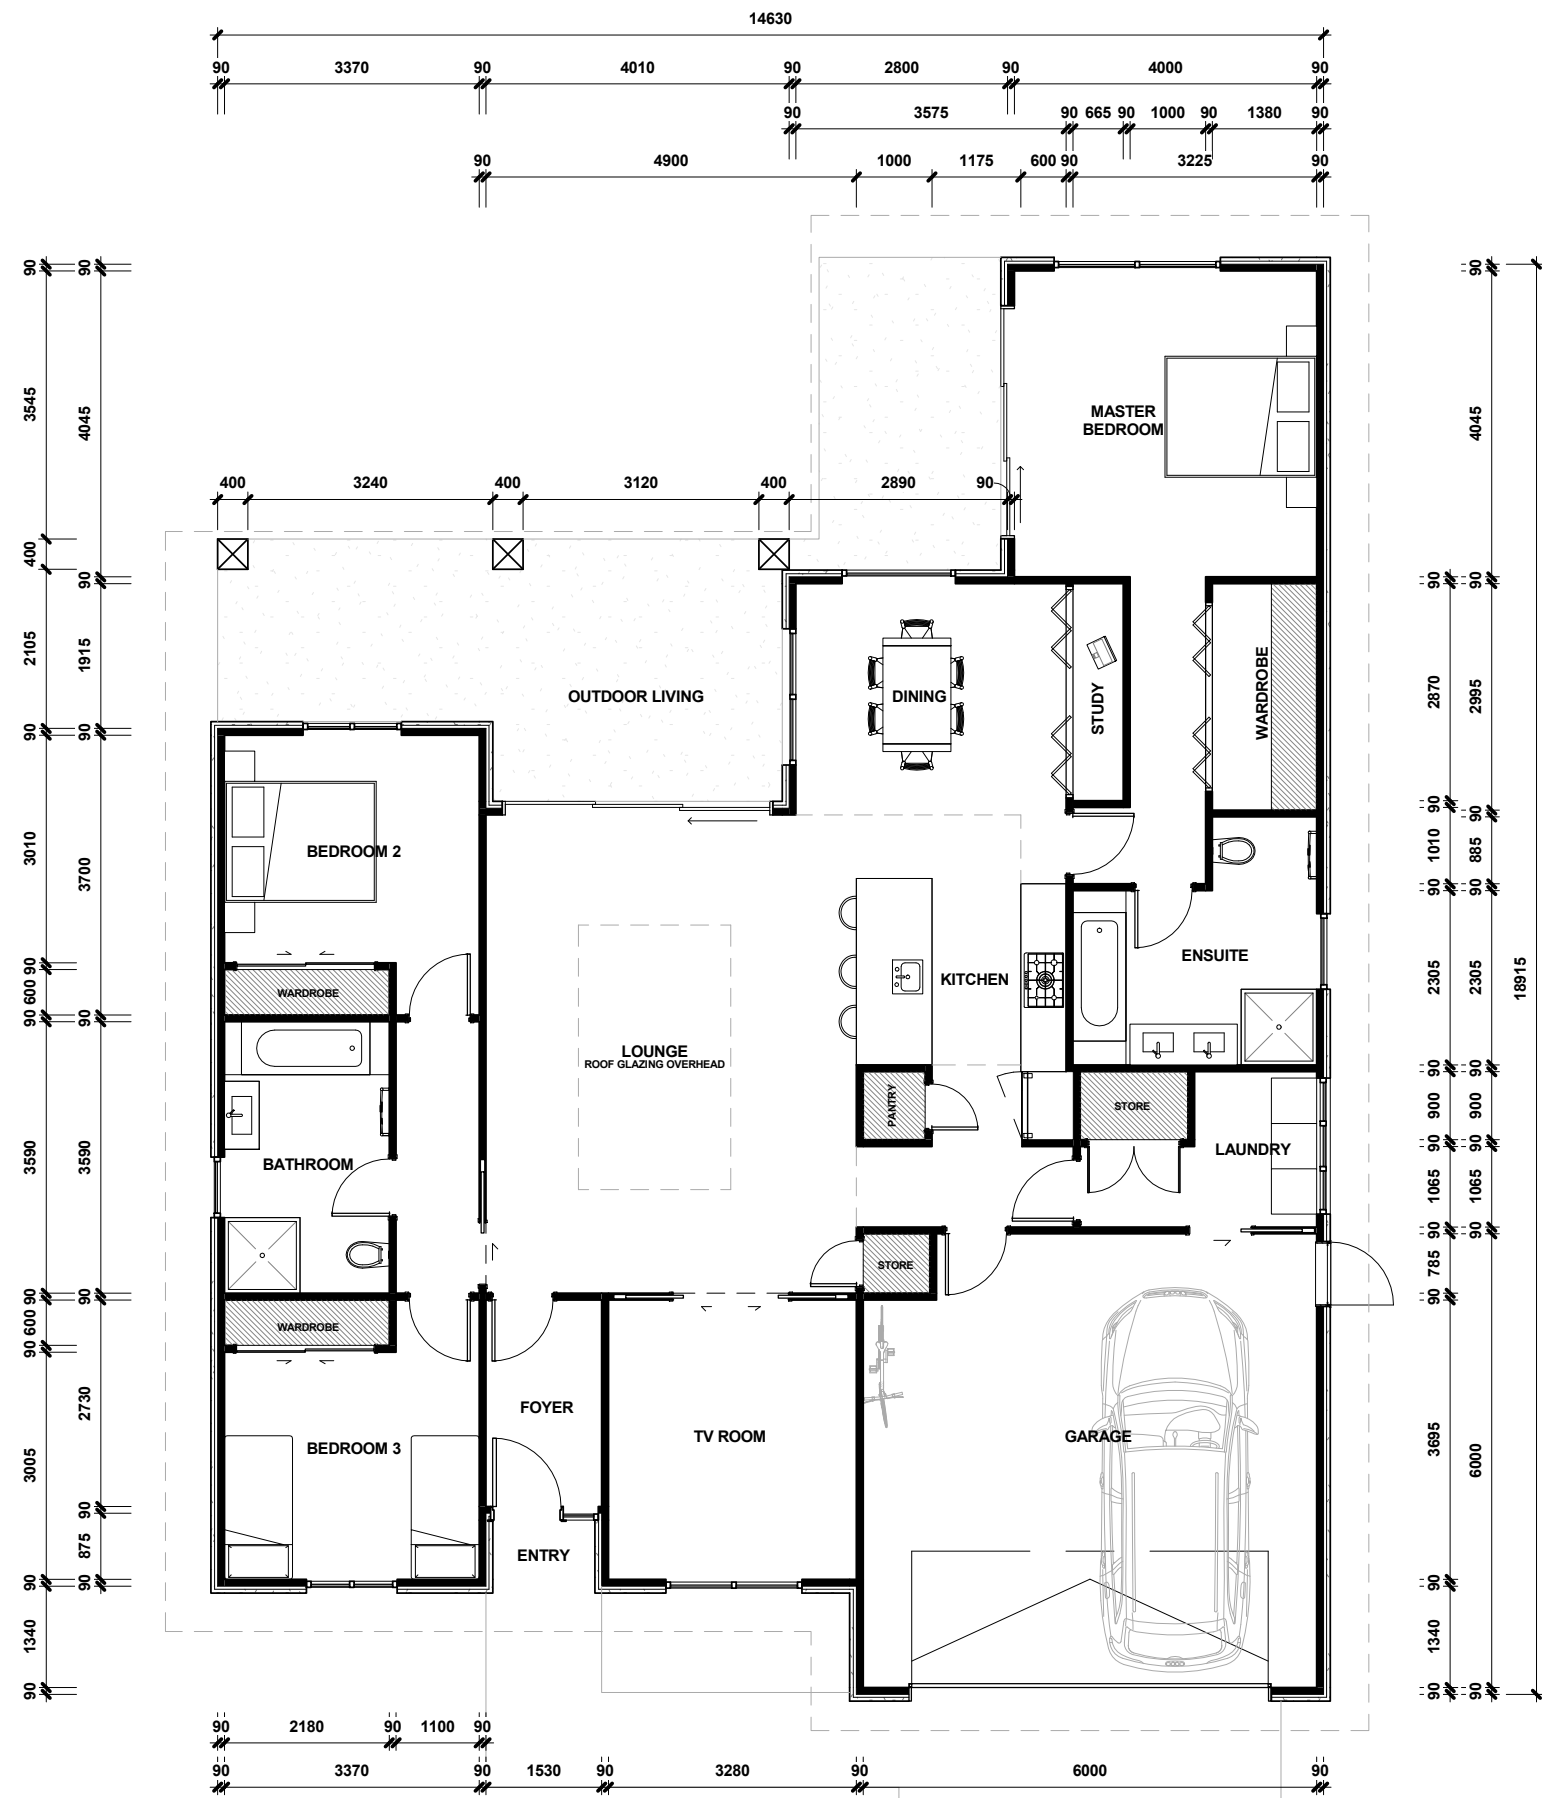

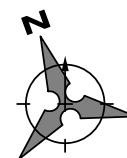
TOTAL FLOOR AREA: 200m²

NOTES:	JOB TITLE	DRAWING TITLE		CONTACT DETAILS Contact Telephone: (03) 789 8560 Mobile: 027 632 3808 Email: natcon@xtra.co.nz Web: www.naturalconstruction.co.nz
	BEECH	FLOOR PLAN		
	Rev .01	DRAWN SCALE 1:100	PAGE No. P-03	



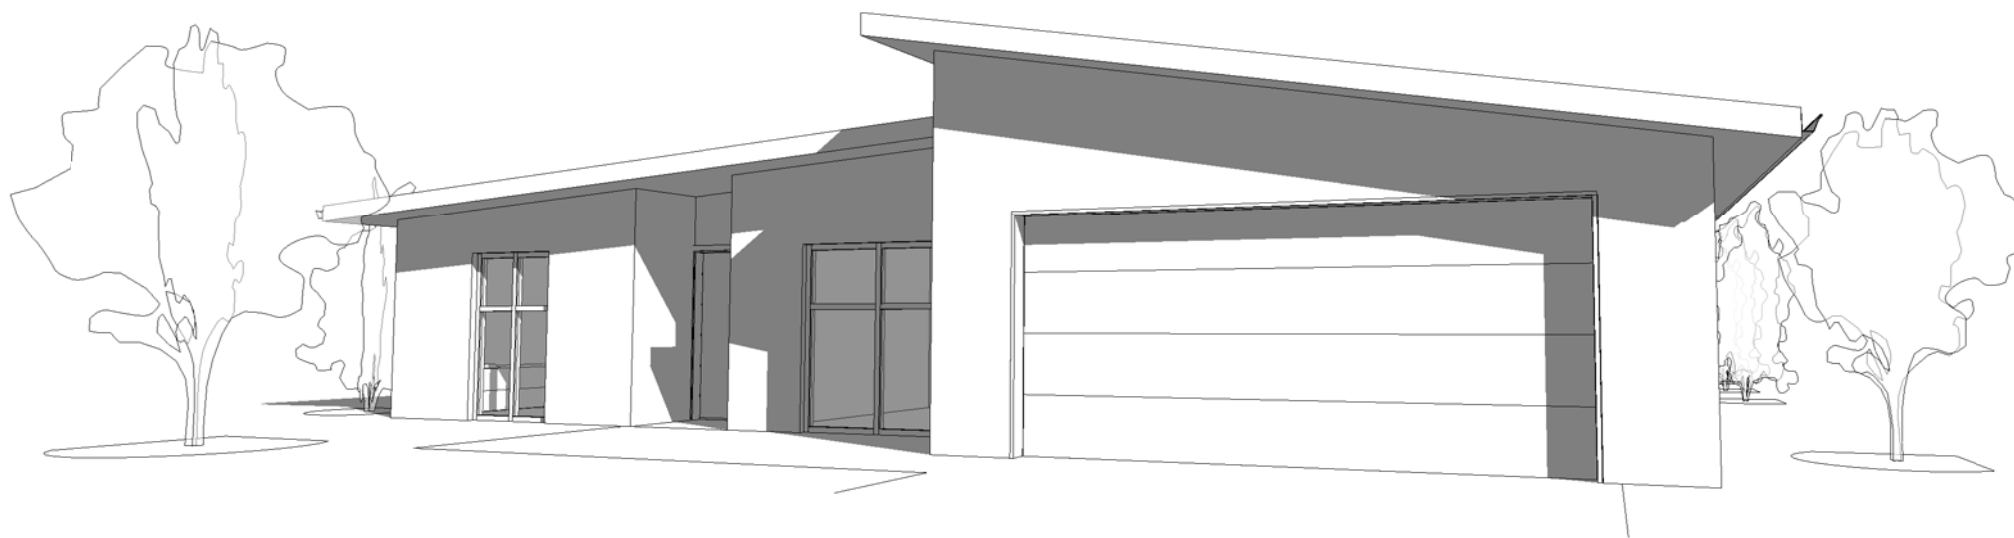

NOTES:

JOB TITLE

BEECH

Rev .01

DRAWING TITLE

PERSPECTIVES

DRAWN SCALE

N/A

PAGE No.

P-04

CONTACT DETAILS

Contact
Telephone: (03) 789 8560
Mobile: 027 632 3808
Email: natcon@xtra.co.nz
Web: www.naturalconstruction.co.nz

