

ROOM LEGEND

- BEDROOMS
- COVERED OUTDOOR
- GARAGE
- MAIN LIVING
- UTILITIES

FLOOR AREA: 222m²
OUTDOOR AREA: 27m²
TOTAL FLOOR AREA: 249m²



NOTES:

JOB TITLE

KAURI

Rev .01

DRAWING TITLE

FLOOR PLAN

DRAWN SCALE

1:100


PAGE No.

P-01

CONTACT DETAILS

Contact
Telephone: (03) 789 8560
Mobile: 027 632 3808
Email: natcon@xtra.co.nz
Web: www.naturalconstruction.co.nz




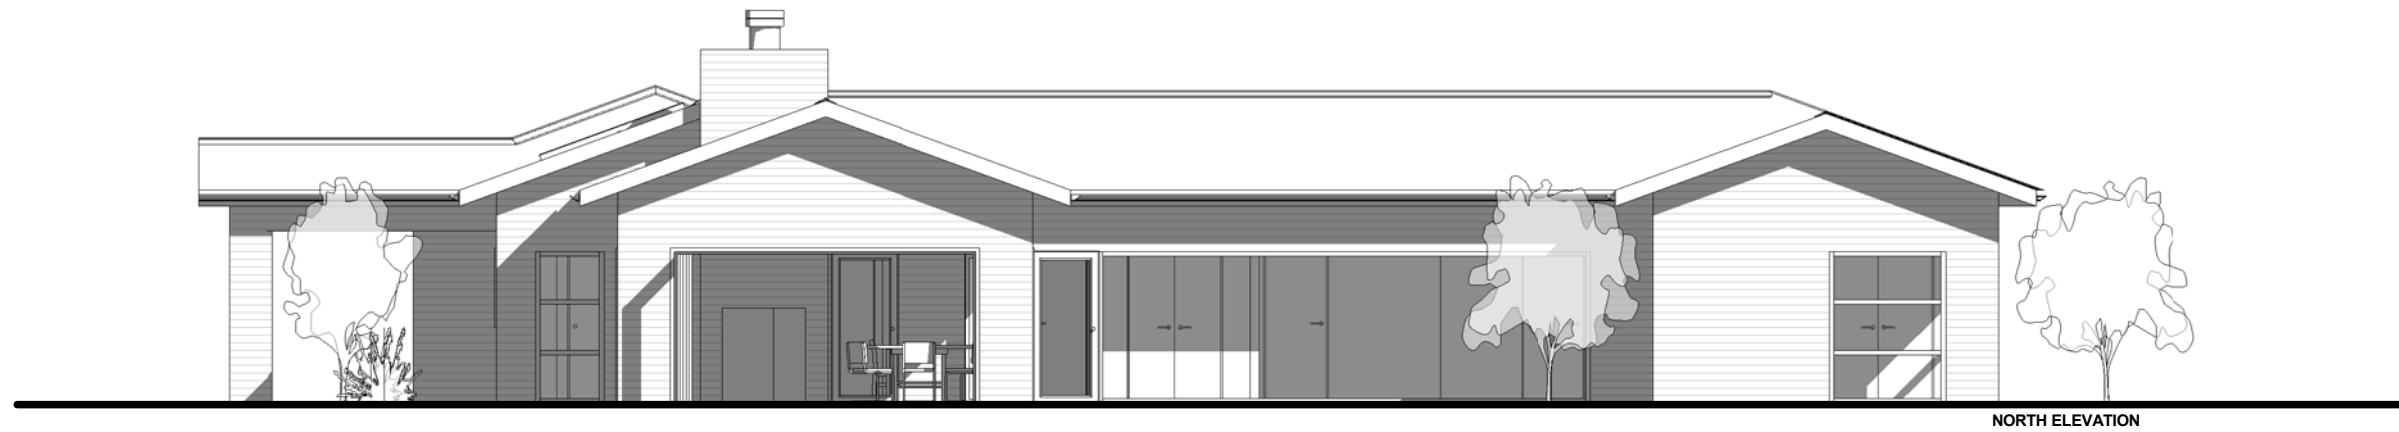


NORTH ELEVATION





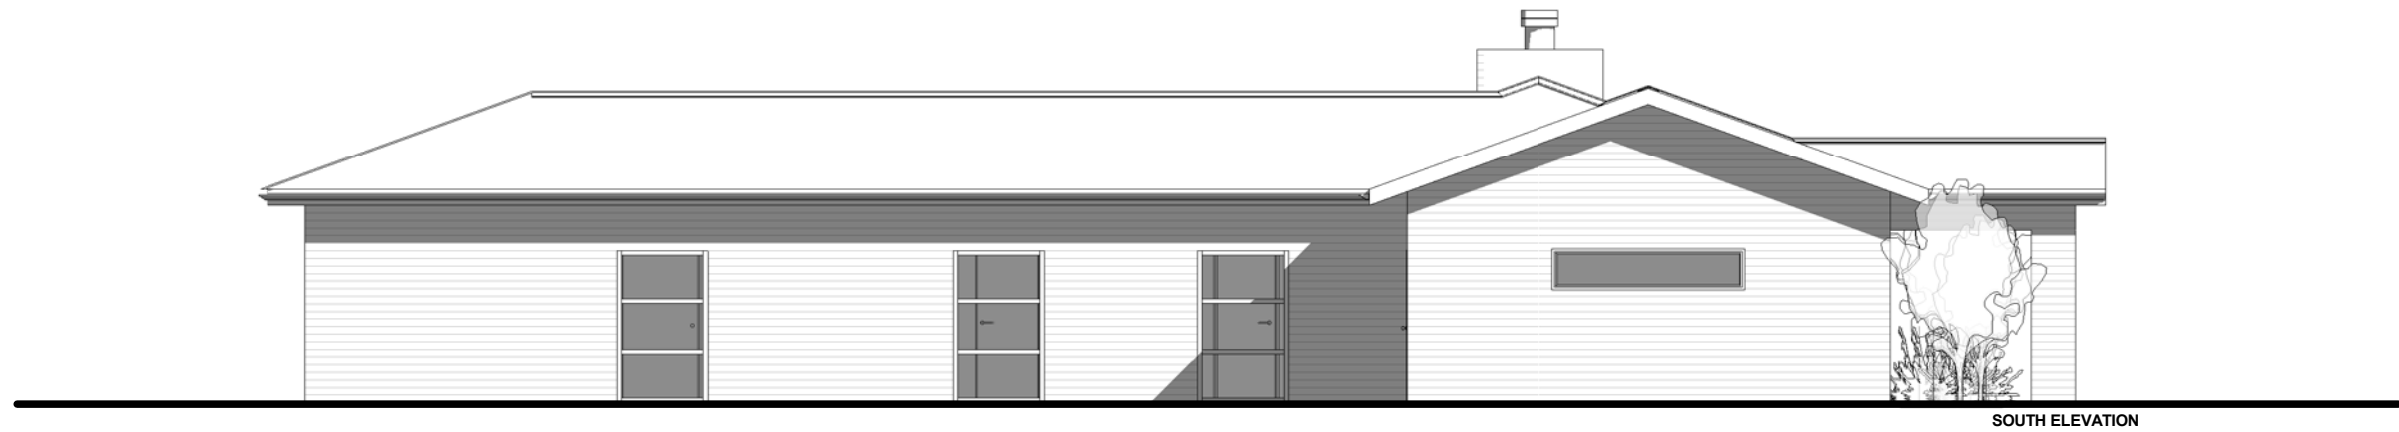


EAST ELEVATION

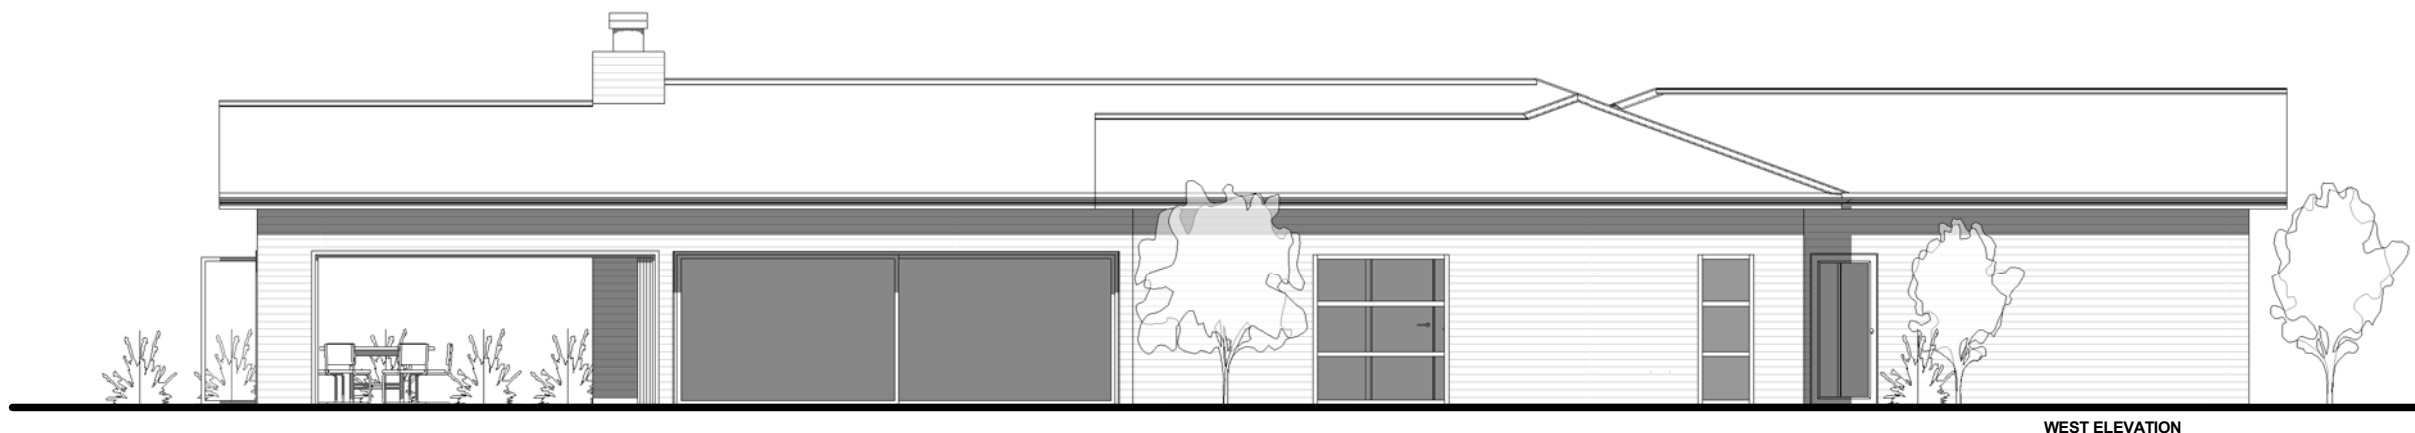


SOUTH ELEVATION



WEST ELEVATION

NOTES:	JOB TITLE KAURI	DRAWING TITLE ELEVATIONS		CONTACT DETAILS Contact Telephone: (03) 789 8560 Mobile: 027 632 3808 Email: natcon@xtra.co.nz Web: www.naturalconstruction.co.nz	  	 
	Rev .01	DRAWN SCALE 1:100	PAGE No. P-02			

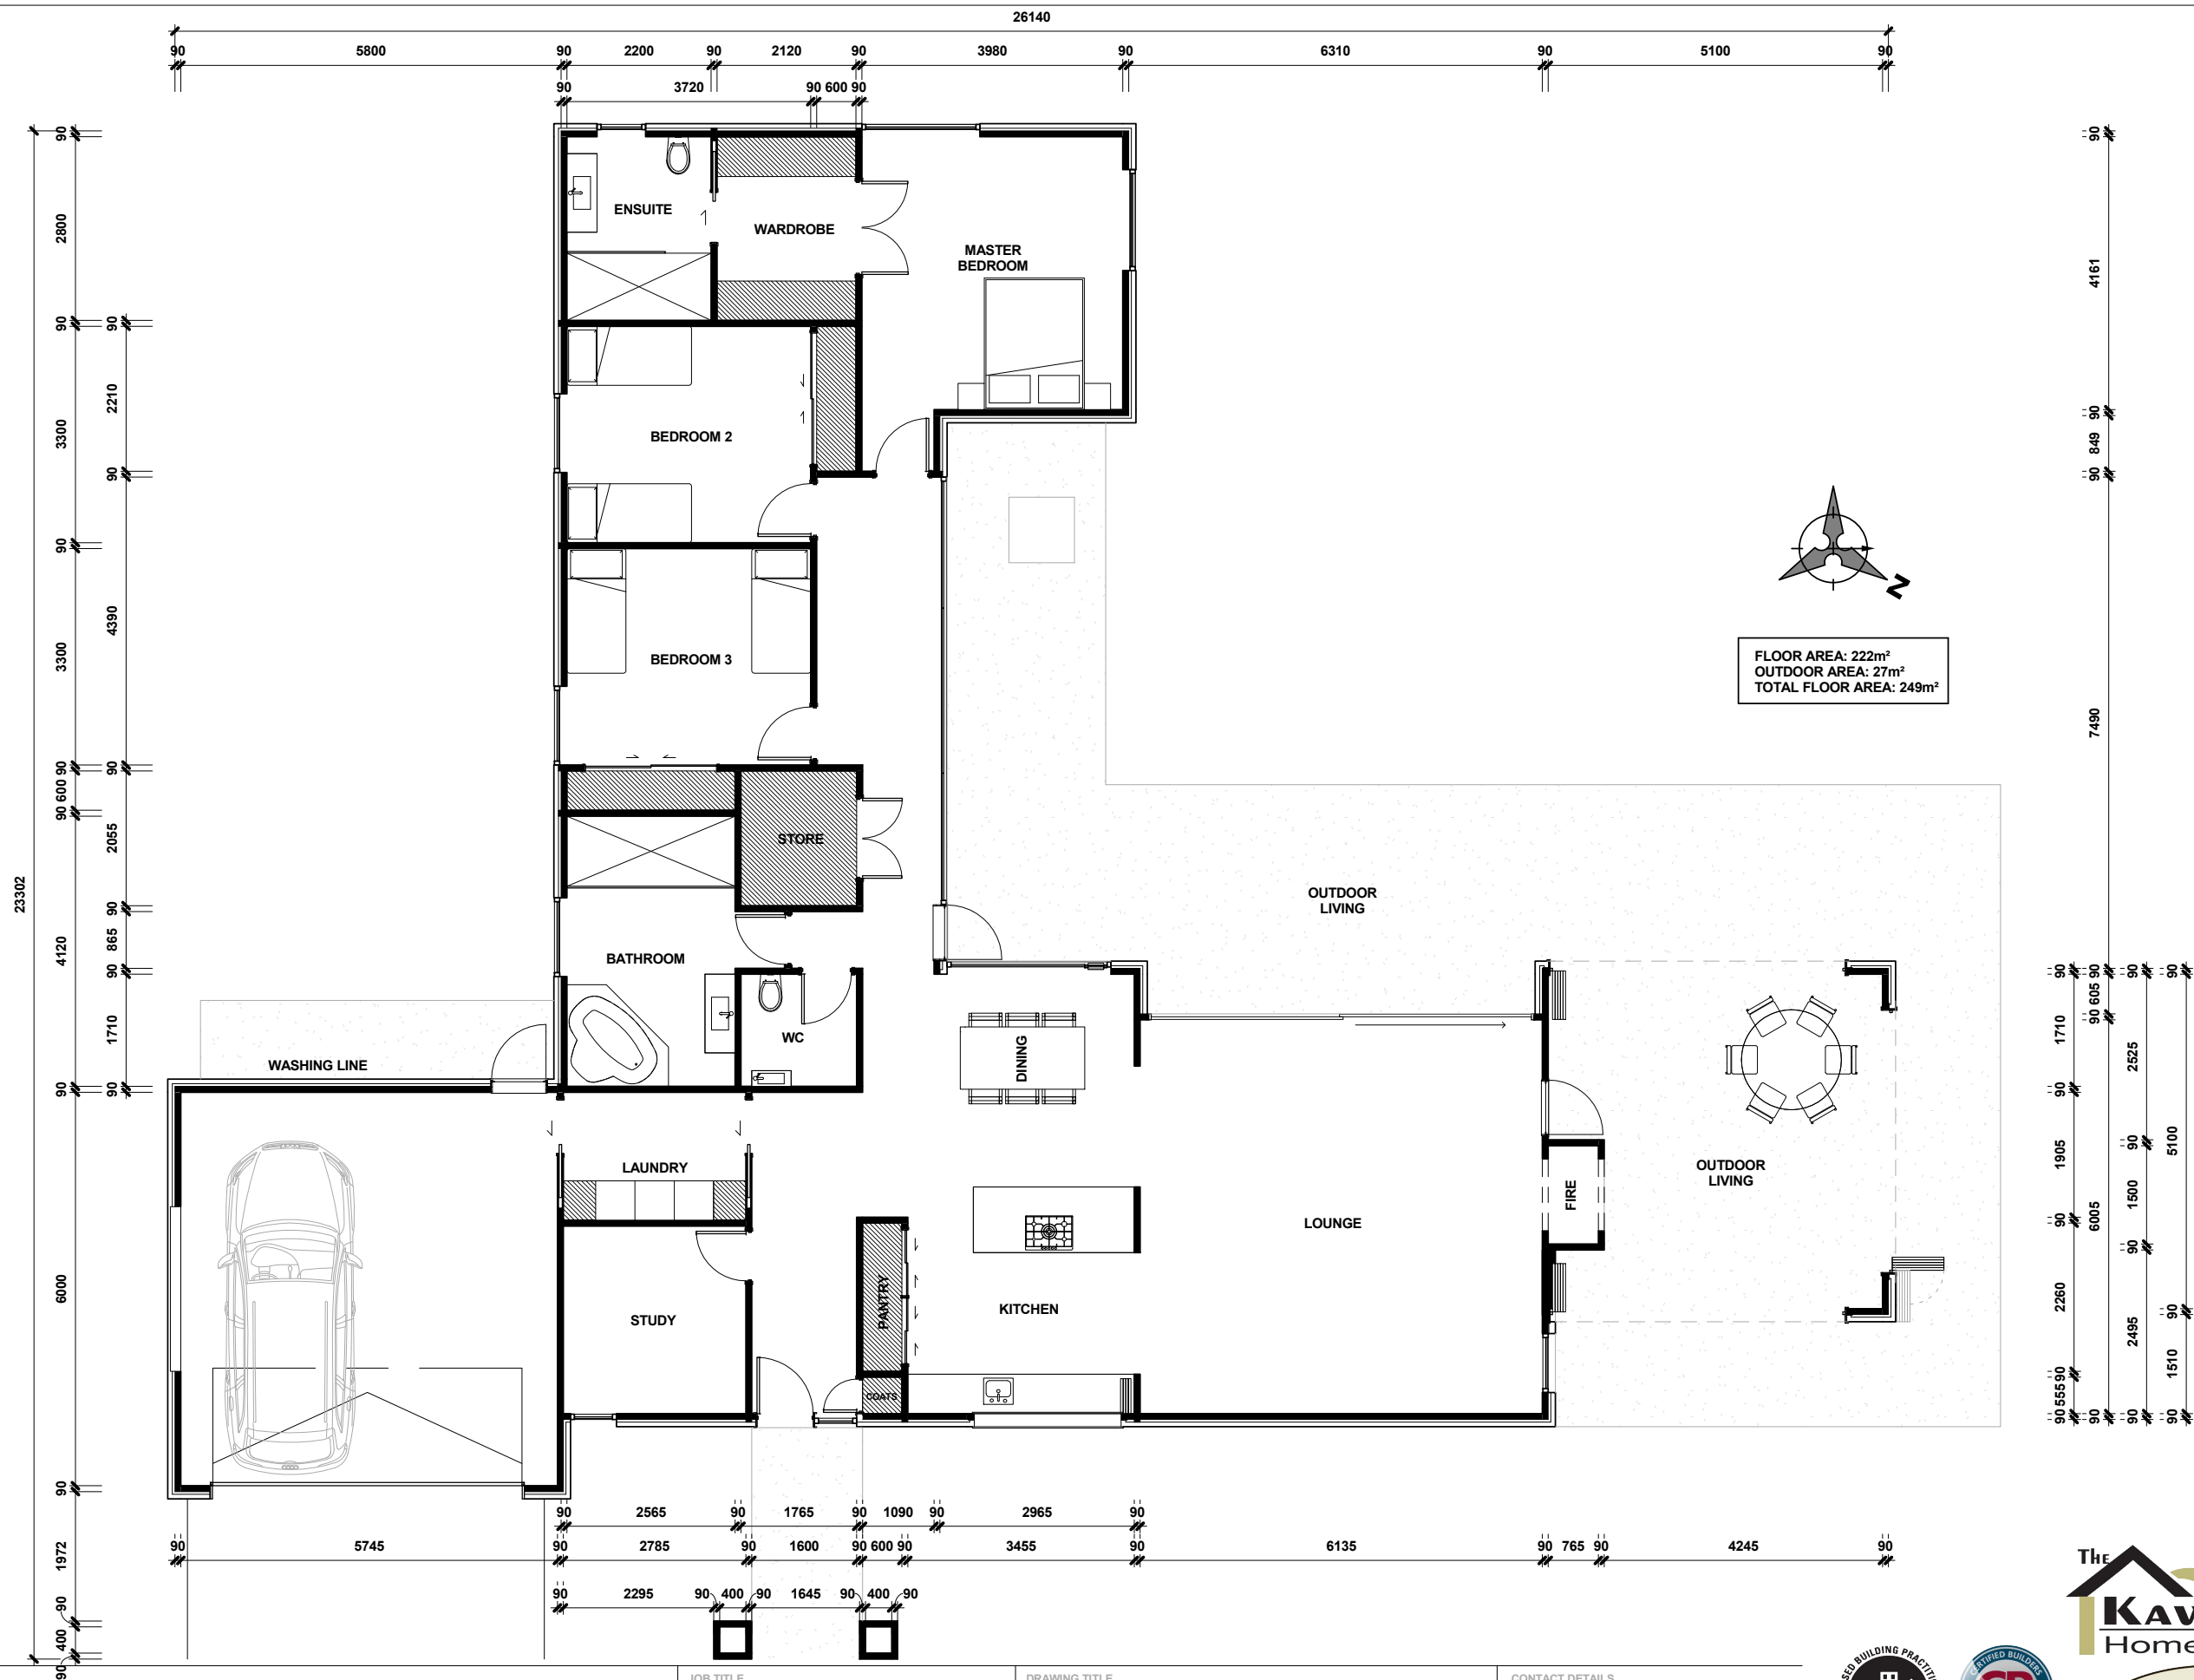

NOTES:

JOB TITLE

KAURI

Rev .01

DRAWING TITLE

FLOOR PLAN

DRAWN SCALE

1:100



PAGE No.

P-03

CONTACT DETAILS

Contact
 Telephone: (03) 789 8560
 Mobile: 027 632 3808
 Email: natcon@xtra.co.nz
 Web: www.naturalconstruction.co.nz



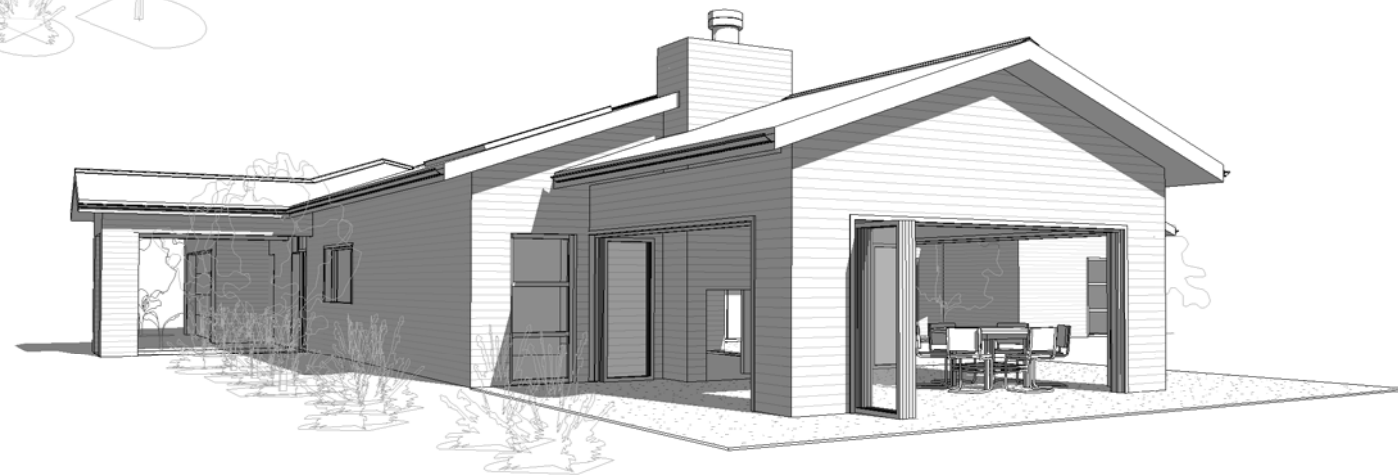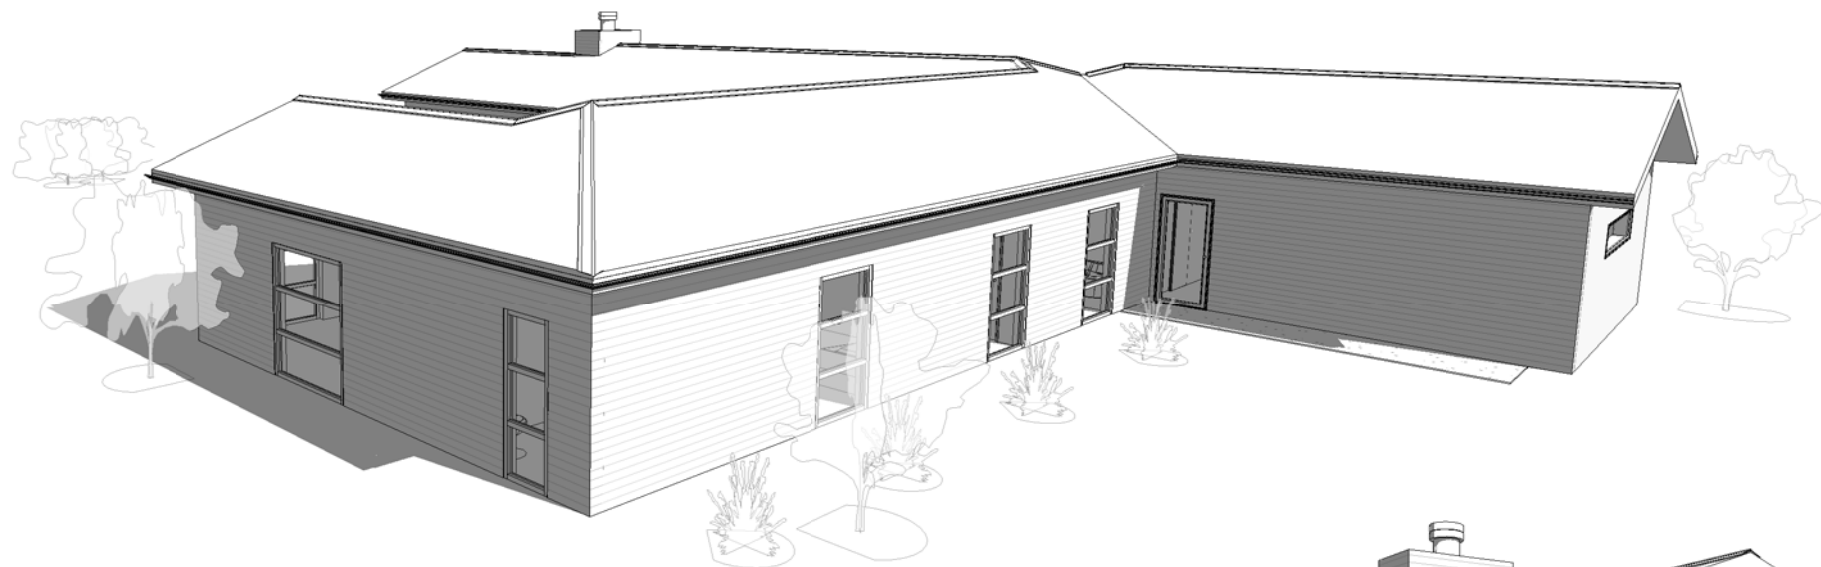

NOTES:

JOB TITLE

KAURI

Rev .01

DRAWING TITLE

PERSPECTIVES

DRAWN SCALE

1:100

PAGE No.

P-04

CONTACT DETAILS

Contact
Telephone: (03) 789 8560
Mobile: 027 632 3808
Email: natcon@xtra.co.nz
Web: www.naturalconstruction.co.nz



The
KAWATIRI
Homes Range

