





ROOM LEGEND

- BEDROOMS
- COVERED OUTDOOR
- GARAGE
- MAIN LIVING
- UTILITIES




TOTAL FLOOR AREA: 190m²

NOTES:	JOB TITLE	DRAWING TITLE		CONTACT DETAILS
	KOROMIKO	FLOOR PLAN		
	Rev .01	DRAWN SCALE	PAGE No.	
		1:100	P-01	Contact Telephone: (03) 789 8560 Mobile: 027 632 3808 Email: natcon@xtra.co.nz Web: www.naturalconstruction.co.nz







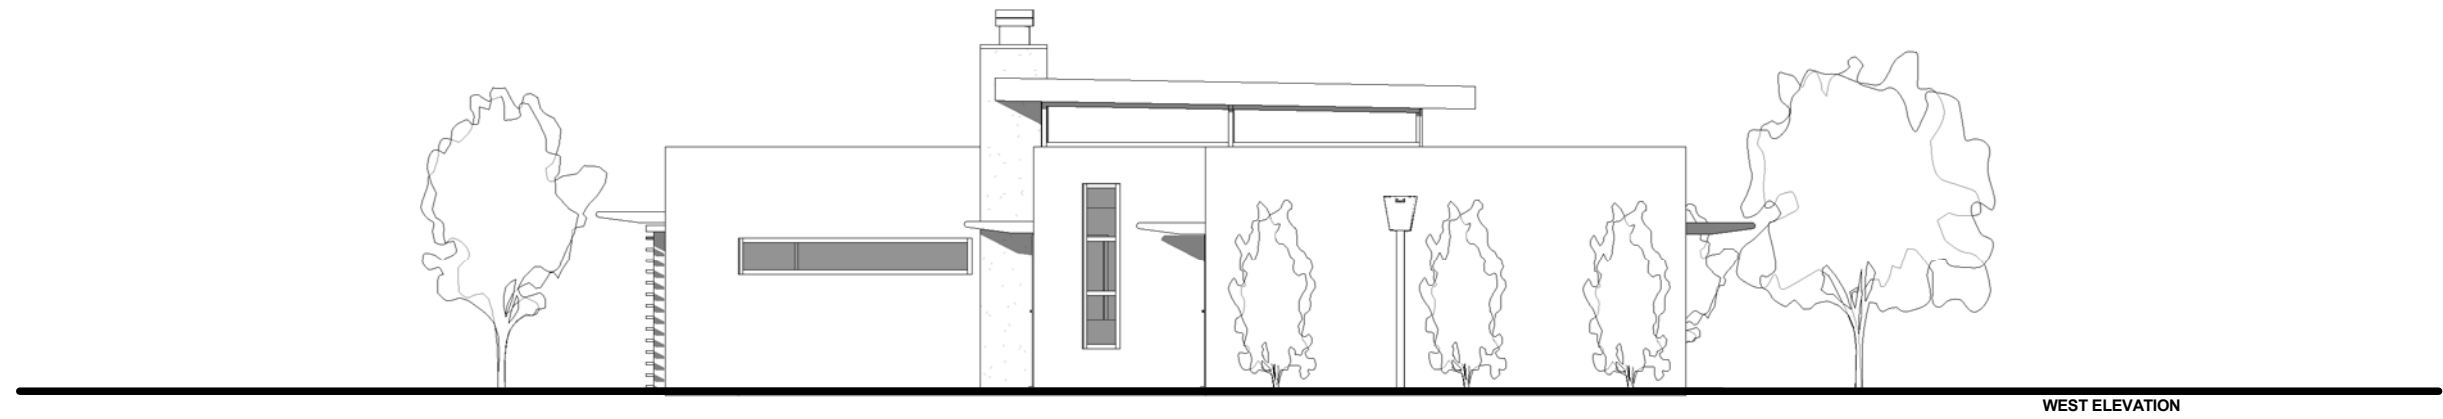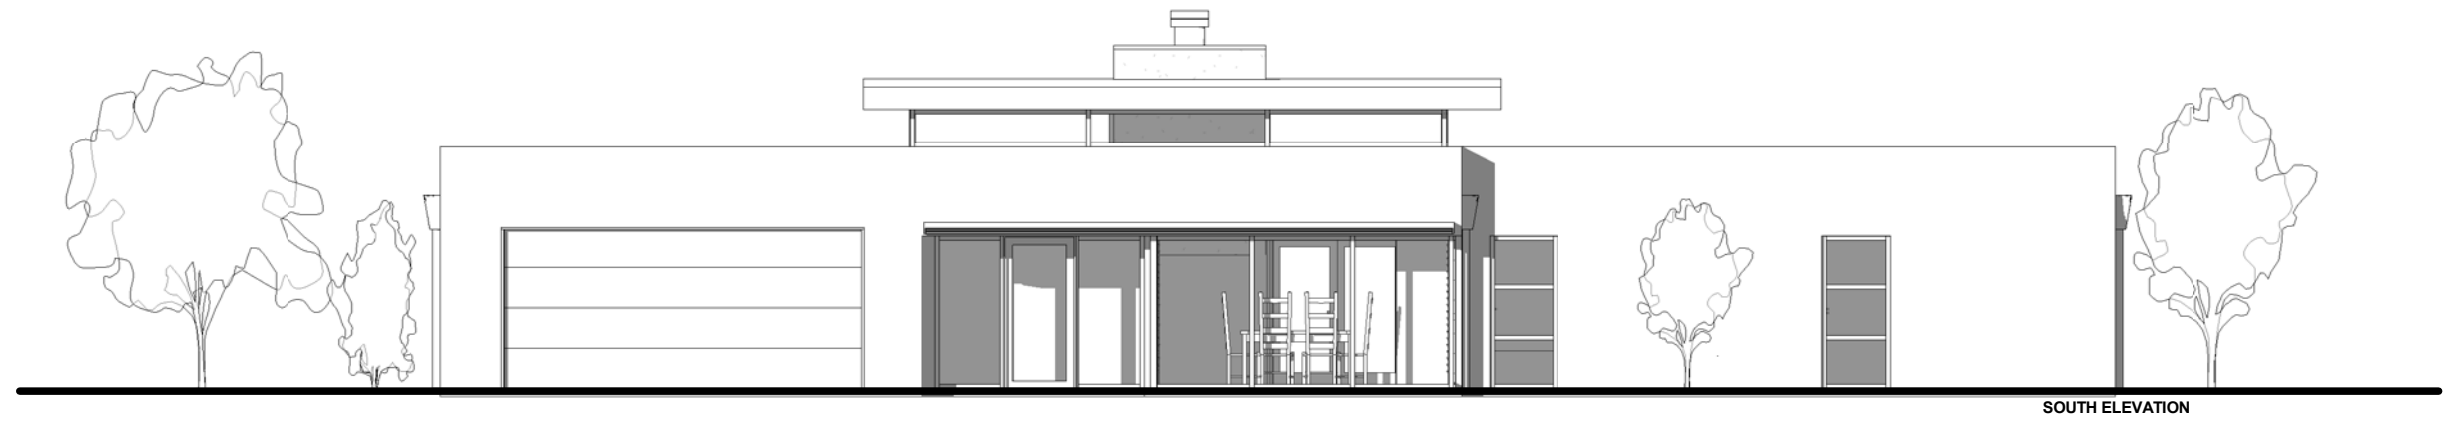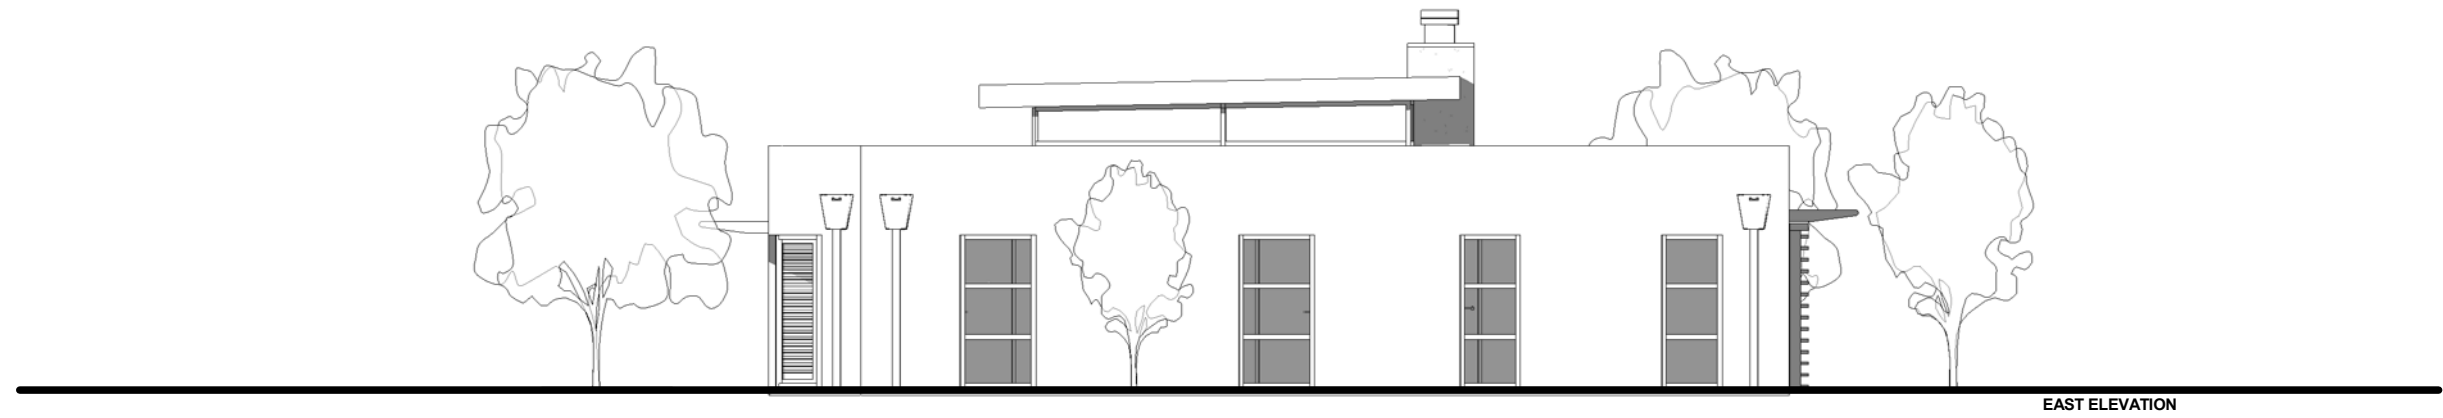

NOTES:

JOB TITLE

KOROMIKO

Rev .01

DRAWING TITLE

ELEVATIONS

DRAWN SCALE

1:100



PAGE No.

P-02

CONTACT DETAILS

Contact
Telephone: (03) 789 8560
Mobile: 027 632 3808
Email: natcon@xtra.co.nz
Web: www.naturalconstruction.co.nz



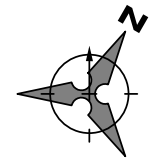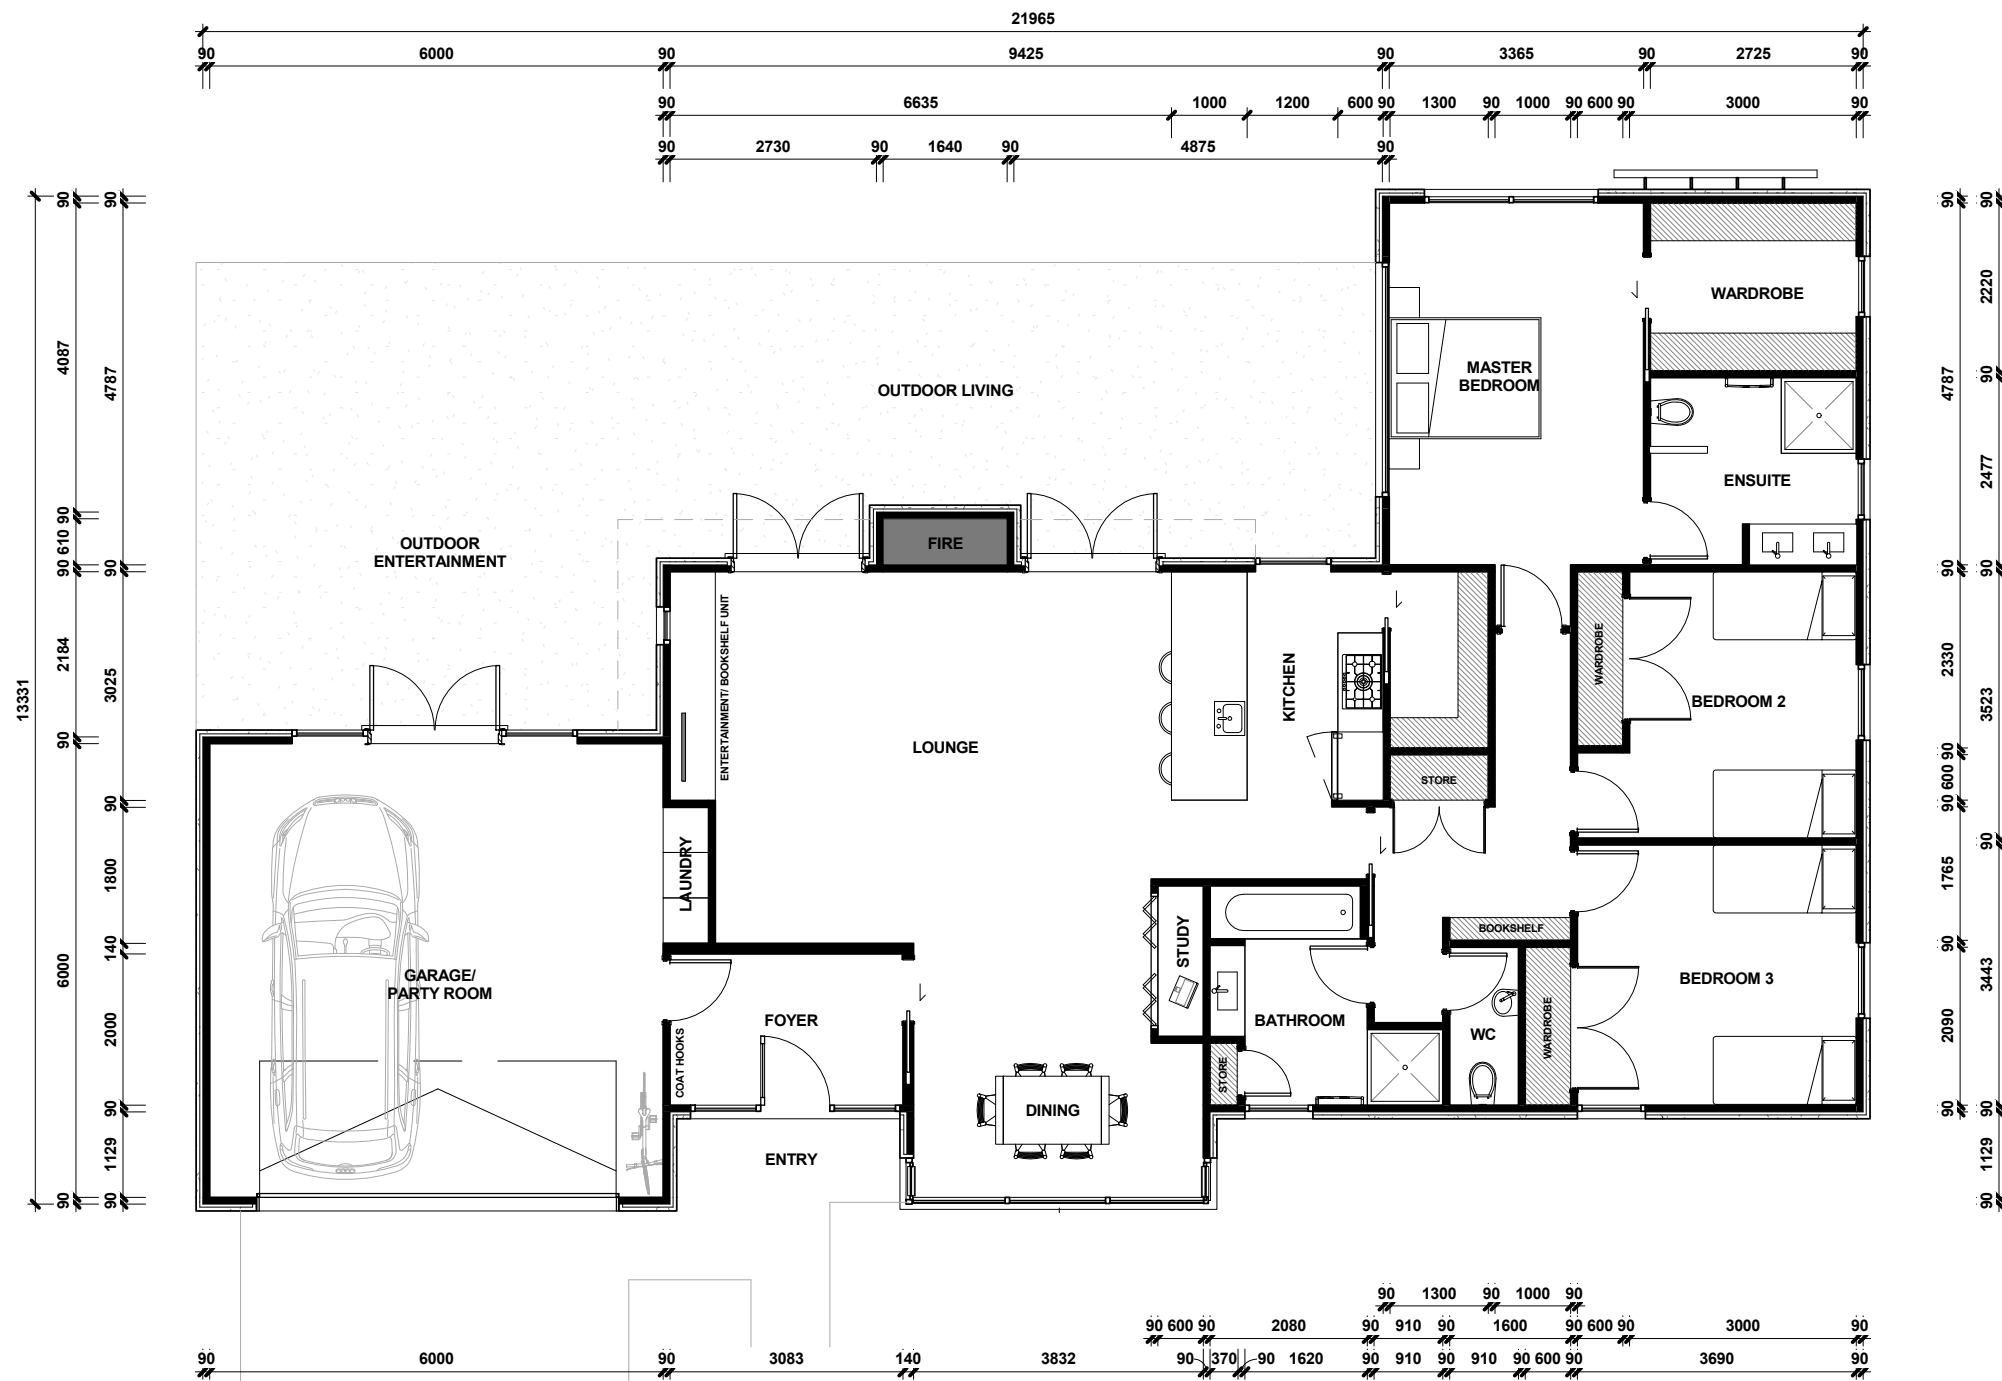

TOTAL FLOOR AREA: 190m²

NOTES:

JOB TITLE

KOROMIKO

Rev .01

DRAWING TITLE

FLOOR PLAN

DRAWN SCALE

1:100

PAGE No.

P-03


CONTACT DETAILS

Contact
Telephone: (03) 789 8560
Mobile: 027 632 3808
Email: natcon@xtra.co.nz
Web: www.naturalconstruction.co.nz



The **KAWATIRI**
Homes Range

The **Natural**
Construction Company

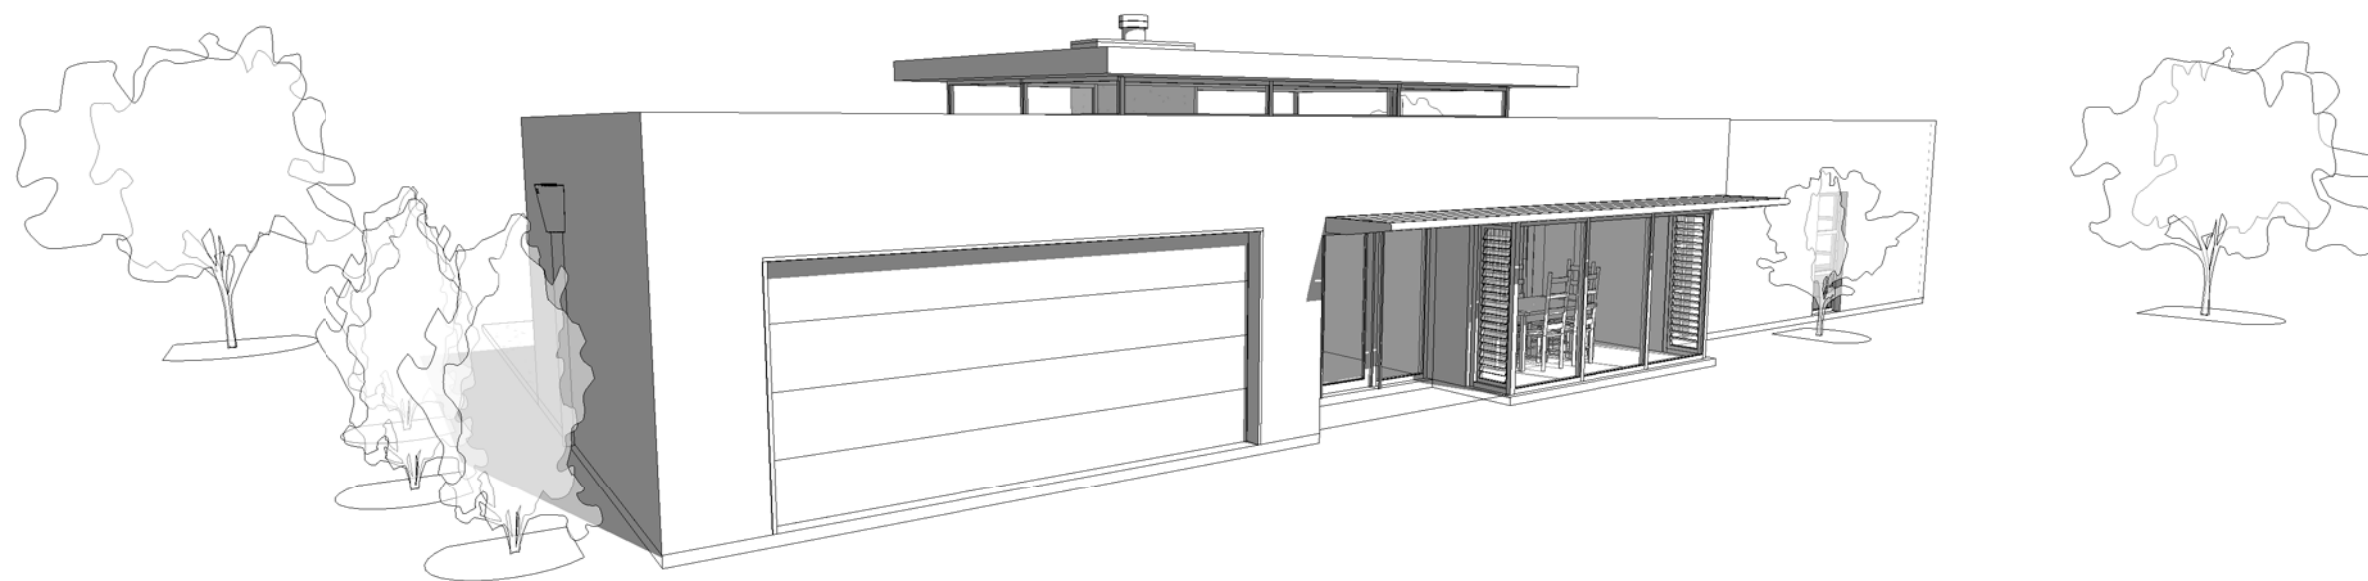

NOTES:

JOB TITLE

KOROMIKO

Rev .01

DRAWING TITLE

PERSPECTIVES

DRAWN SCALE

1:100

PAGE No.

P-04

CONTACT DETAILS

Contact
Telephone: (03) 789 8560
Mobile: 027 632 3808
Email: natcon@xtra.co.nz
Web: www.naturalconstruction.co.nz



The **KAWATIRI**
Homes Range

