
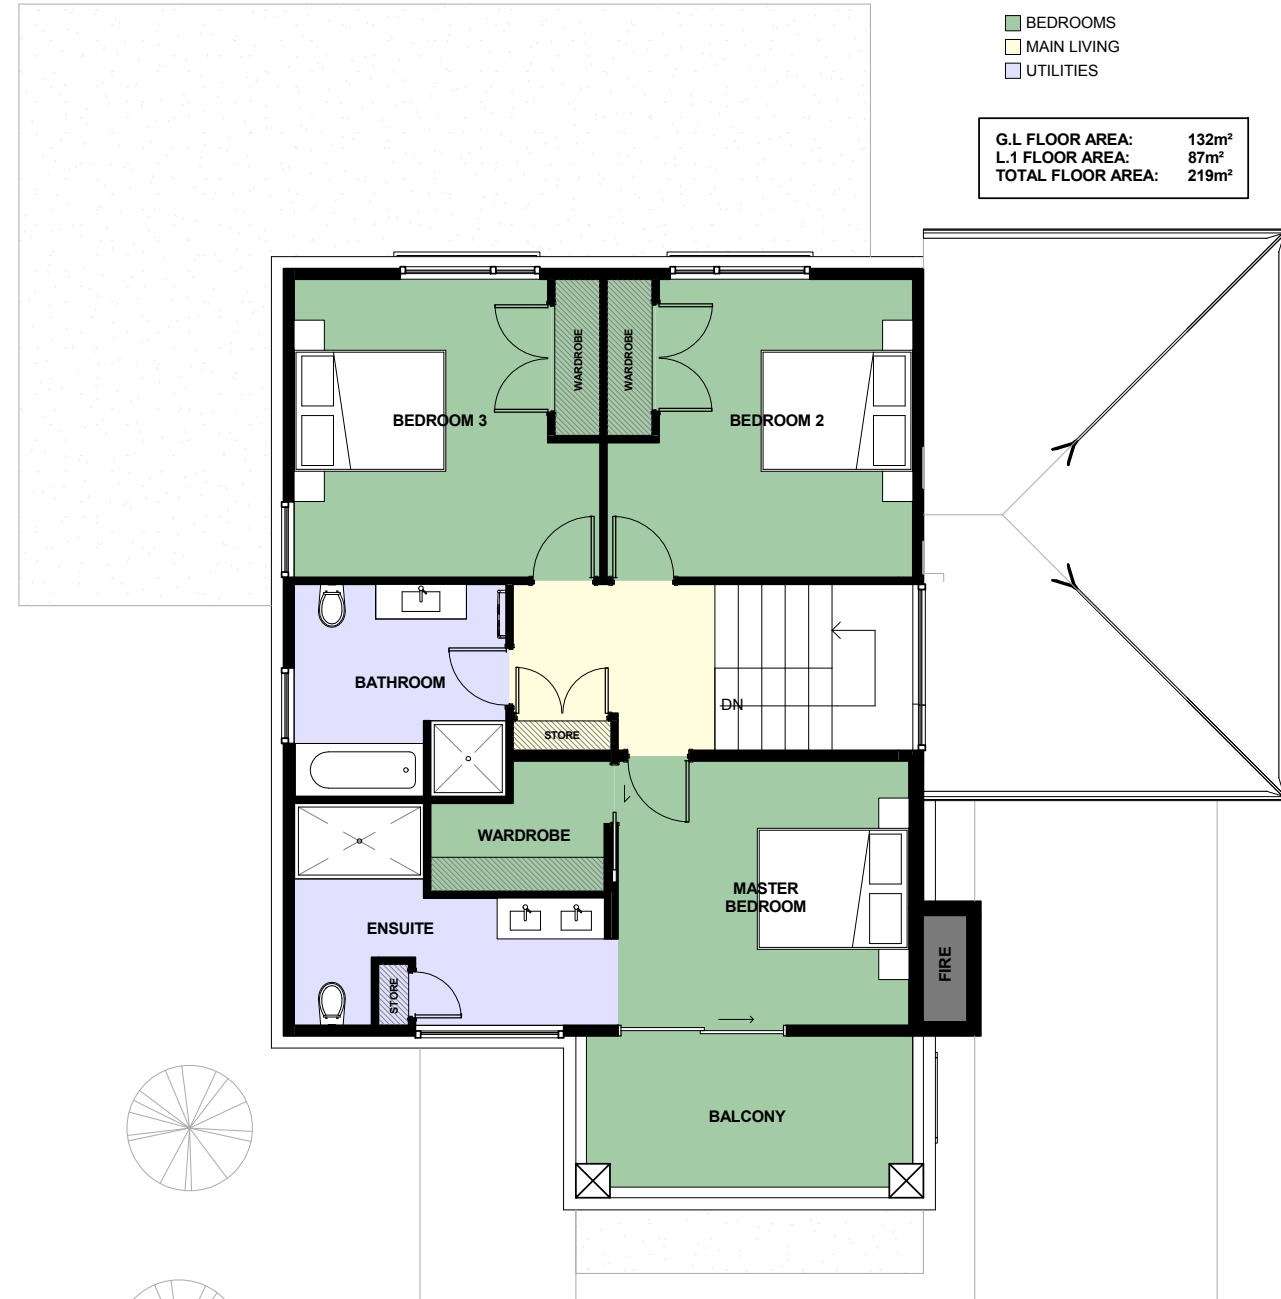


ROOM LEGEND

- BEDROOMS
- MAIN LIVING
- UTILITIES

G.L. FLOOR AREA:	132m ²
L.1 FLOOR AREA:	87m ²
TOTAL FLOOR AREA:	219m ²

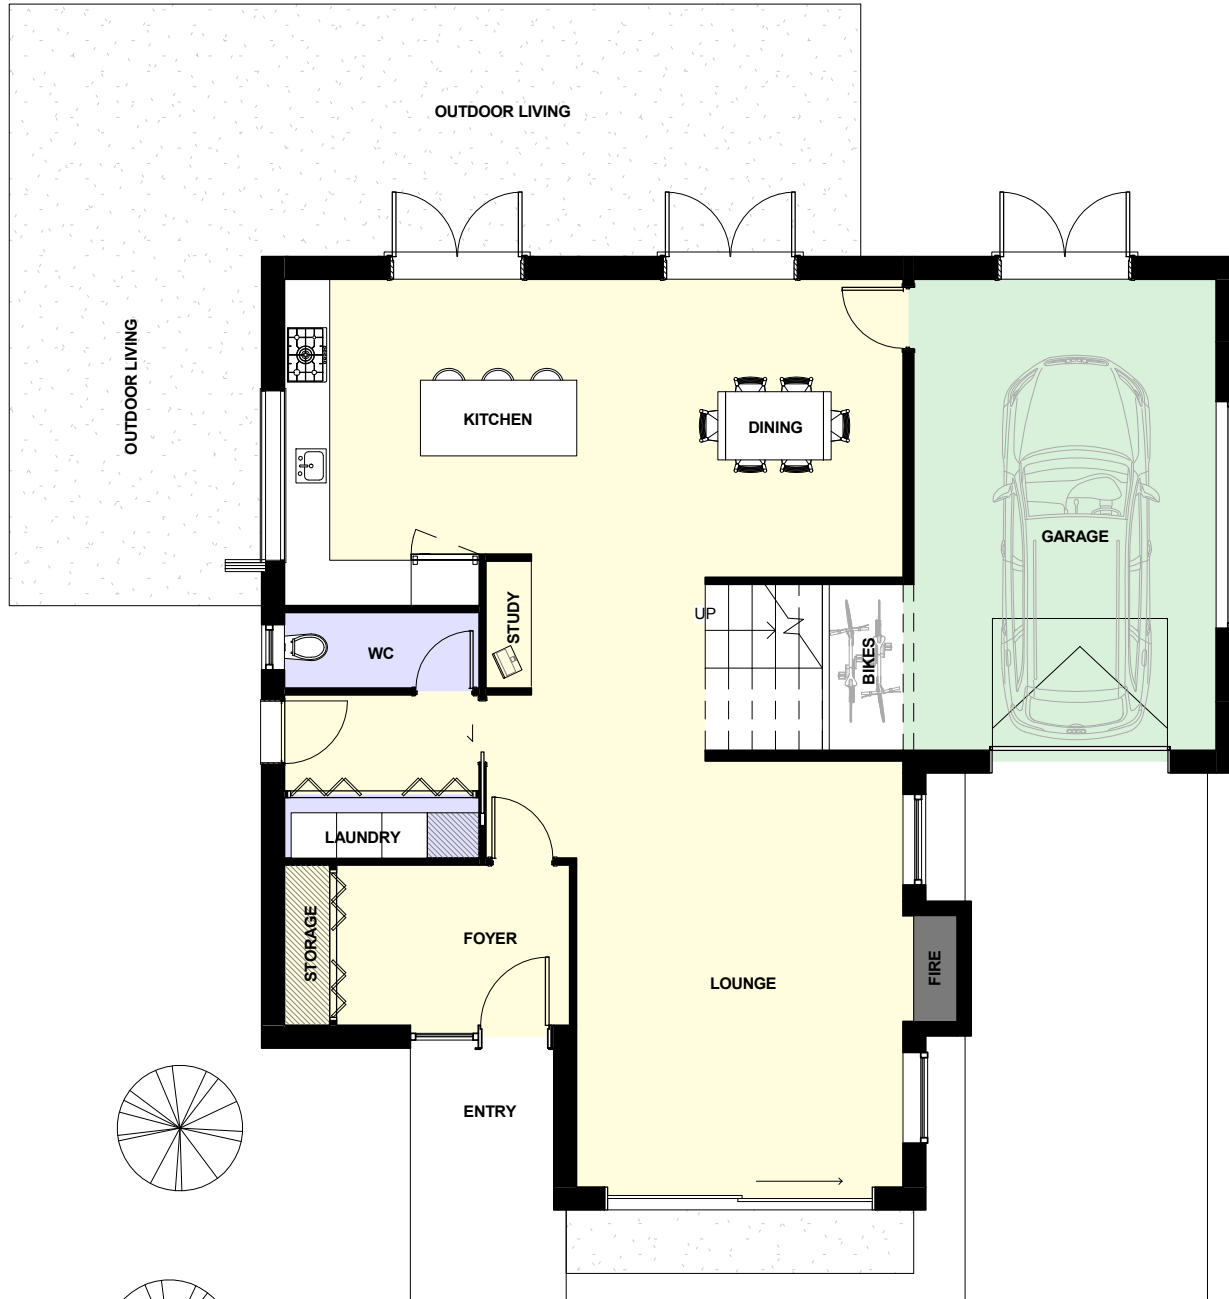

NOTES:

JOB TITLE

KOWHAI

Rev. 01

DRAWING TITLE

FLOOR PLAN

DRAWN SCALE

1:100

PAGE No.

P-01

CONTACT DETAILS

Contact
Telephone: (03) 789 8560
Mobile: 027 632 3808
Email: natcon@xtra.co.nz
Web: www.naturalconstruction.co.nz





NORTH ELEVATION



EAST ELEVATION

NOTES:

JOB TITLE

KOWHAI

Rev .01

DRAWING TITLE

ELEVATIONS I

DRAWN SCALE

1:100

PAGE No.

P-02

CONTACT DETAILS

Contact
Telephone: (03) 789 8560
Mobile: 027 632 3808
Email: natcon@xtra.co.nz
Web: www.naturalconstruction.co.nz





SOUTH ELEVATION





WEST ELEVATION

NOTES:

JOB TITLE	KOWHAI		DRAWING TITLE	ELEVATIONS II	
Rev. 01		DRAWN SCALE	1:100	PAGE No.	P-03

CONTACT DETAILS
Contact
Telephone: (03) 789 8560
Mobile: 027 632 3808
Email: natcon@xtra.co.nz
Web: www.naturalconstruction.co.nz



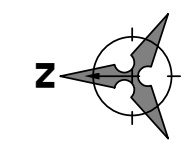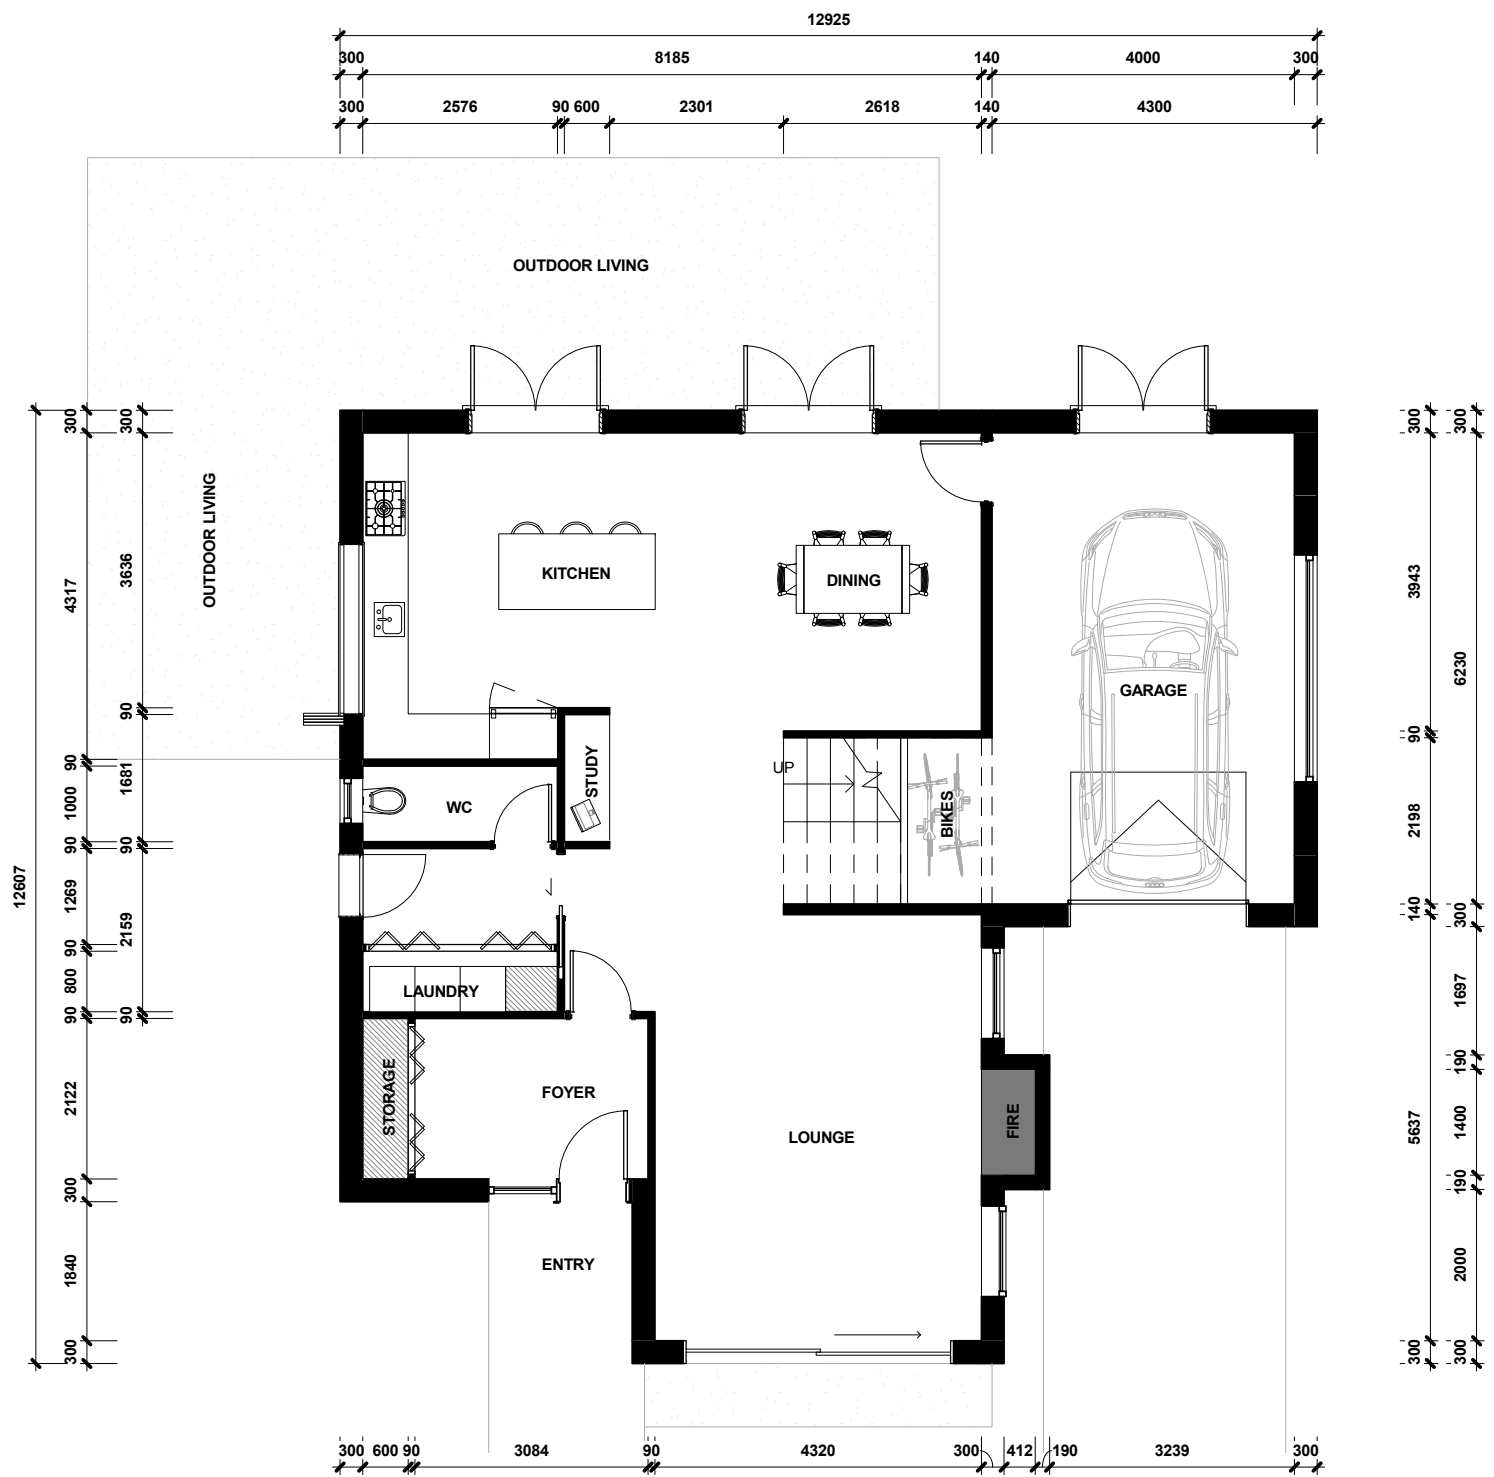

G.L FLOOR AREA: 132m²
 L.1 FLOOR AREA: 87m²
 TOTAL FLOOR AREA: 219m²



NOTES:

JOB TITLE
KOWHAI
 Rev. 01

DRAWING TITLE
FLOOR PLAN G.L
 DRAWN SCALE
1:100
 PAGE No.
P-04

CONTACT DETAILS
 Contact
 Telephone: (03) 789 8560
 Mobile: 027 632 3808
 Email: natcon@xtra.co.nz
 Web: www.naturalconstruction.co.nz



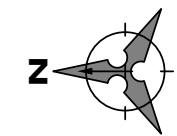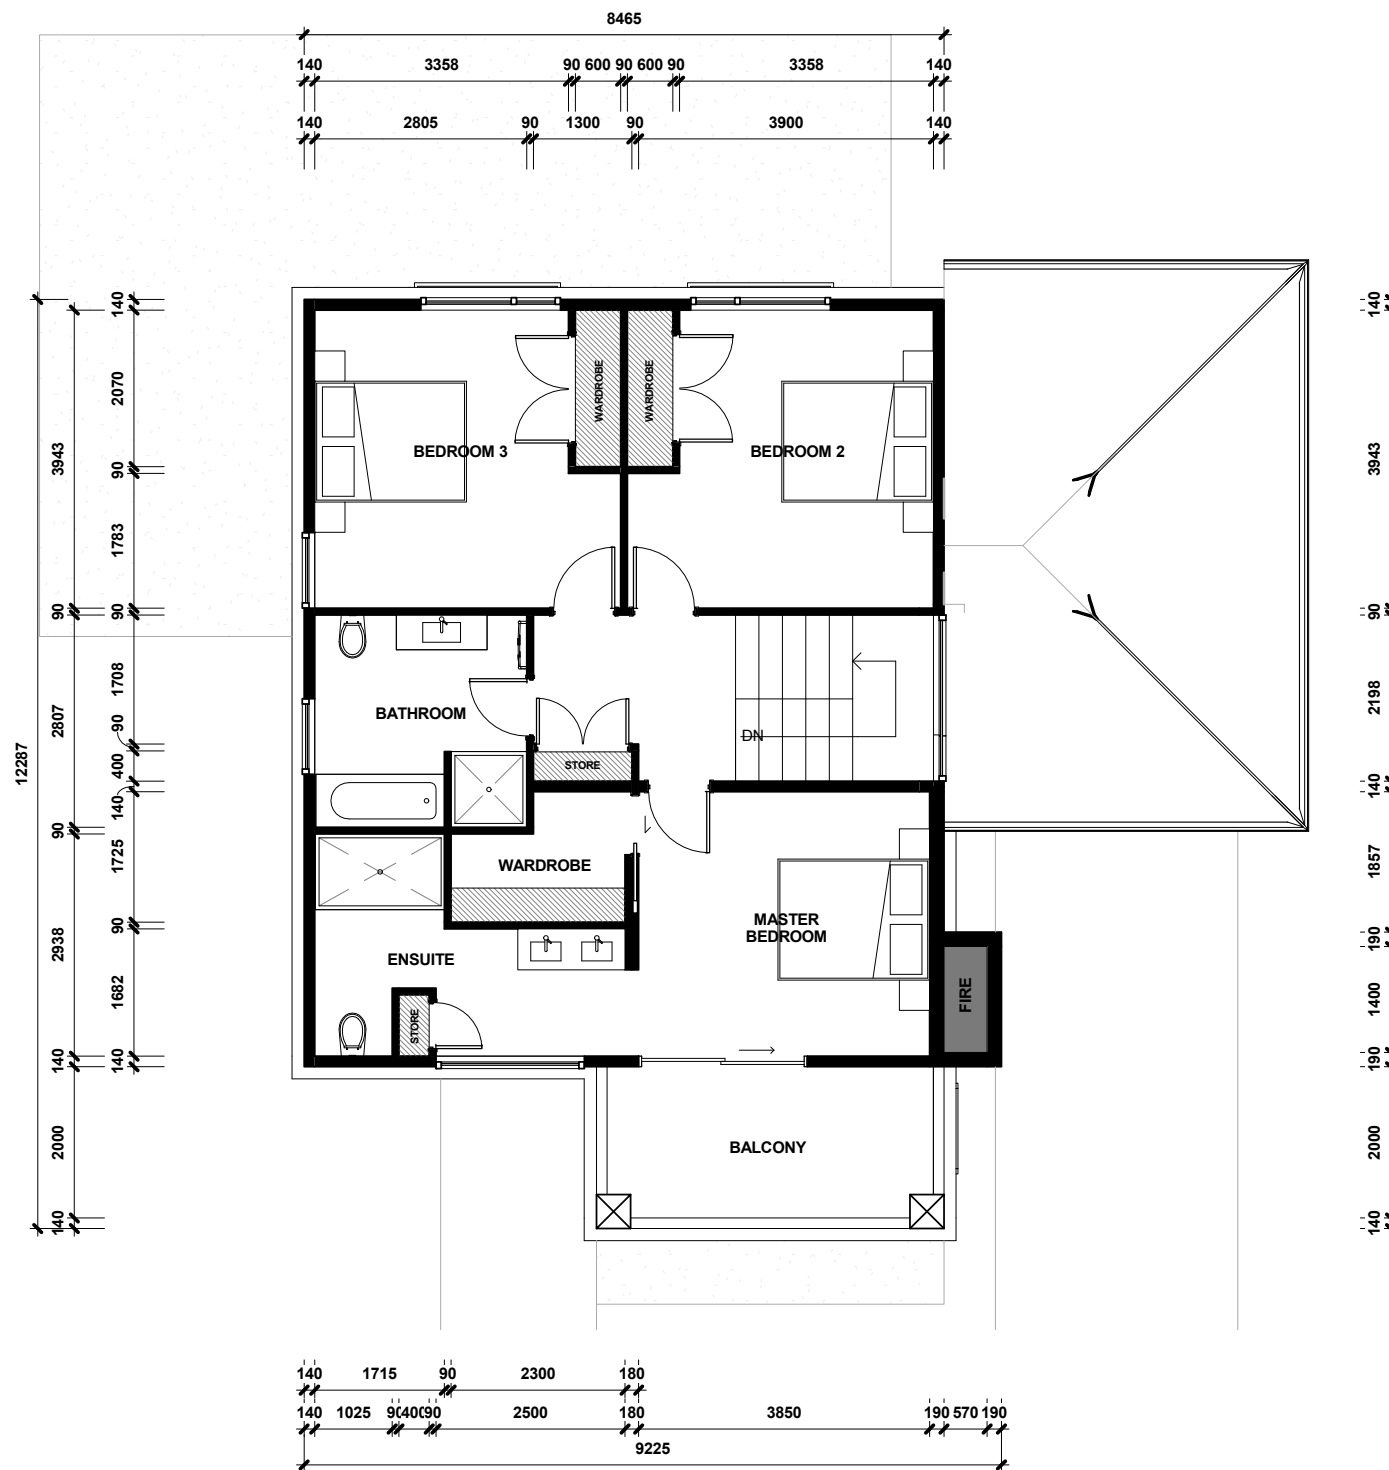

G.L. FLOOR AREA: 132m²
 L.1 FLOOR AREA: 87m²
 TOTAL FLOOR AREA: 219m²

NOTES:

JOB TITLE
KOWHAI

Rev. 01

DRAWING TITLE
FLOOR PLAN L.1



DRAWN SCALE
1:100

PAGE No.
P-05

CONTACT DETAILS

Contact
 Telephone: (03) 789 8560
 Mobile: 027 632 3808
 Email: natcon@xtra.co.nz
 Web: www.naturalconstruction.co.nz



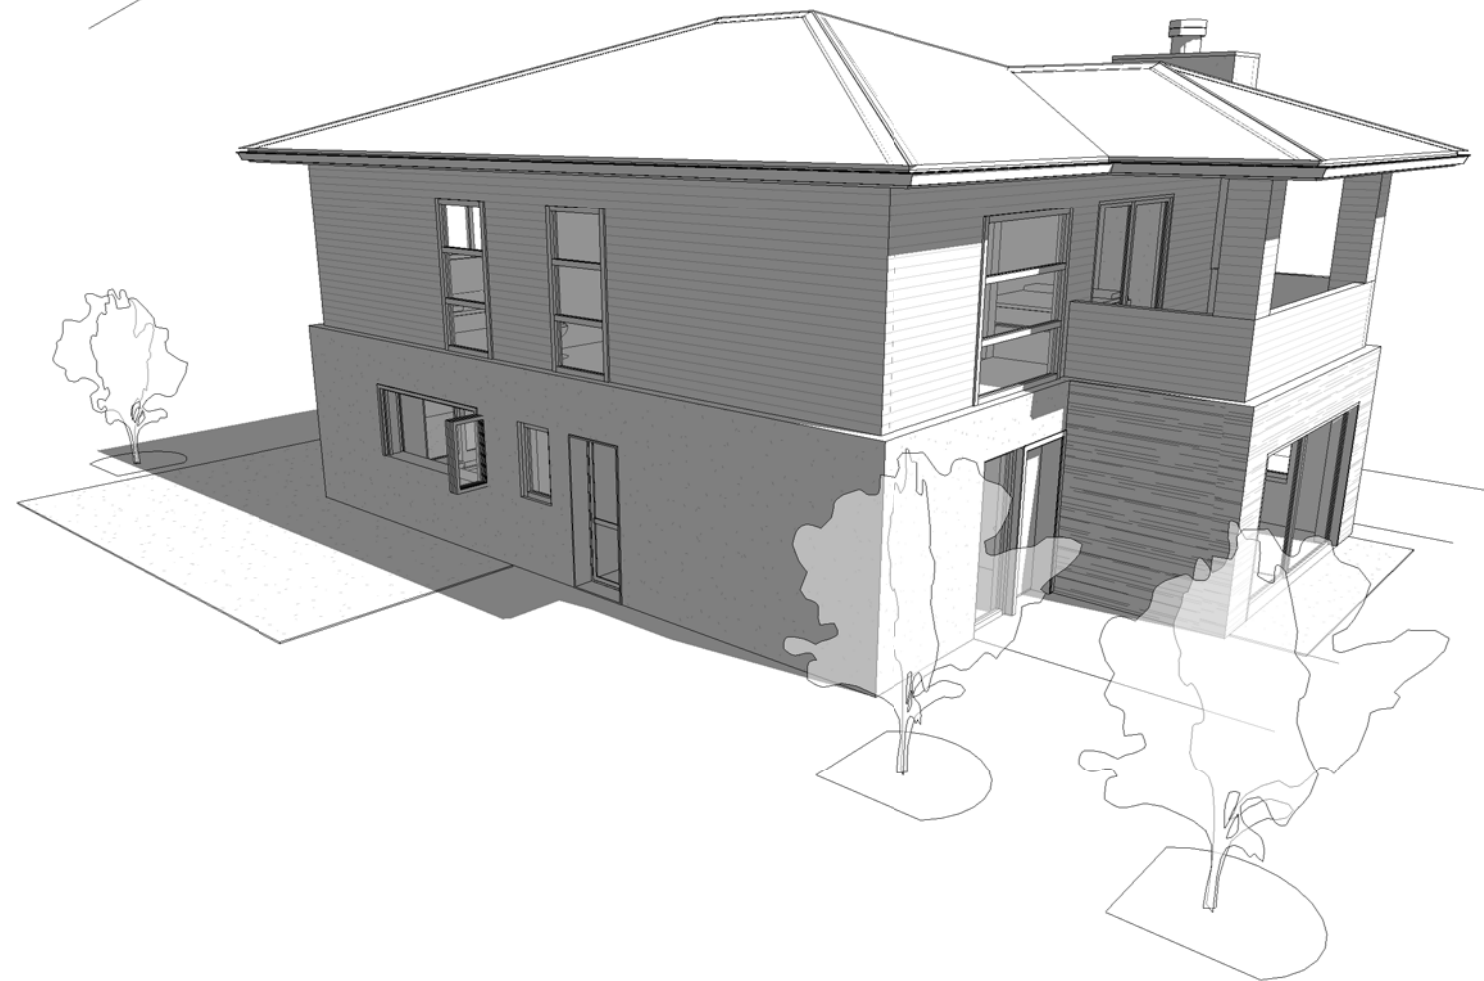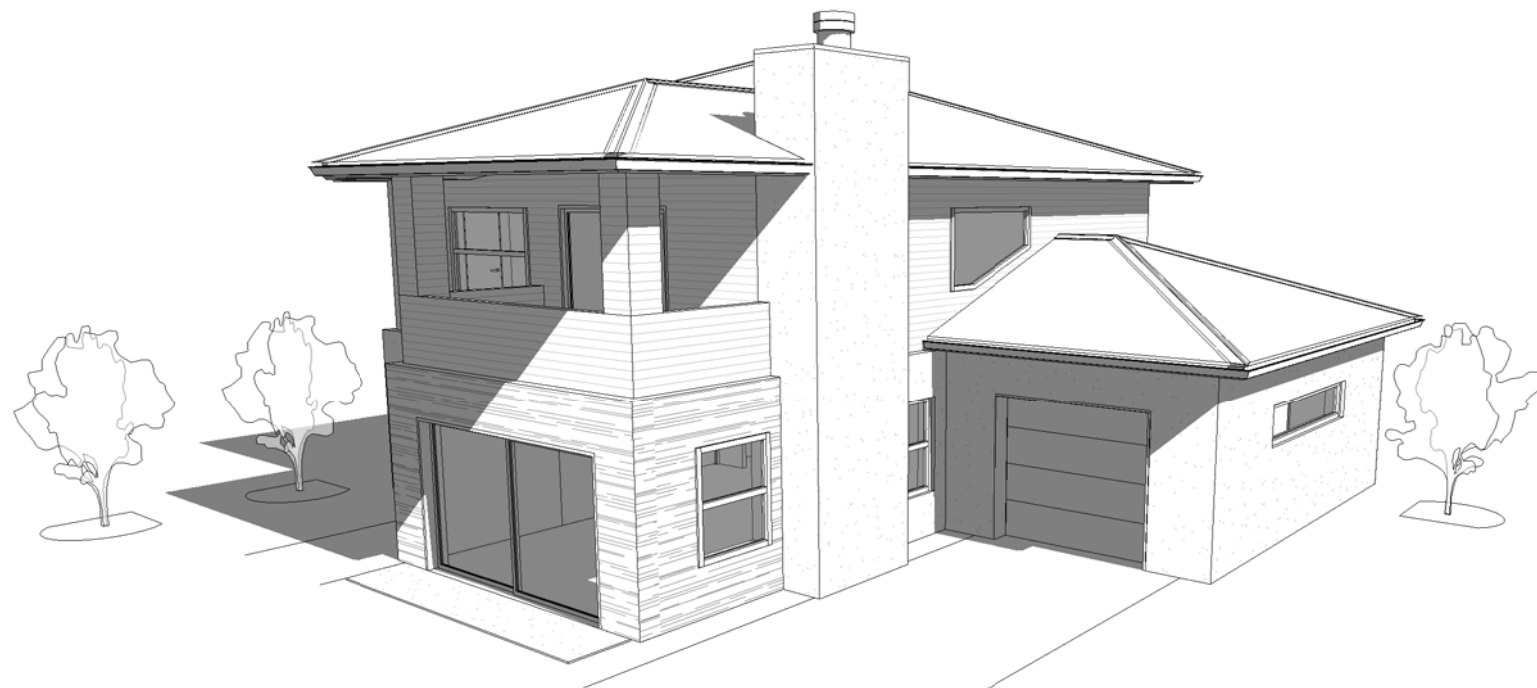

NOTES:

JOB TITLE

KOWHAI

Rev .01

DRAWING TITLE

PERSPECTIVES

DRAWN SCALE

1:100

PAGE No.

P-06

CONTACT DETAILS

Contact
Telephone: (03) 789 8560
Mobile: 027 632 3808
Email: natcon@xtra.co.nz
Web: www.naturalconstruction.co.nz

