

NOTES:

JOB TITLE

MATAI

Rev .01

DRAWING TITLE

FLOOR PLAN

DRAWN SCALE

1:100

PAGE No.

P-01





CONTACT DETAILS

Contact
Telephone: (03) 789 8560
Mobile: 027 632 3808
Email: natcon@xtra.co.nz
Web: www.naturalconstruction.co.nz



The **KAWATIRI**
Homes Range

The **Natural**
Construction Company

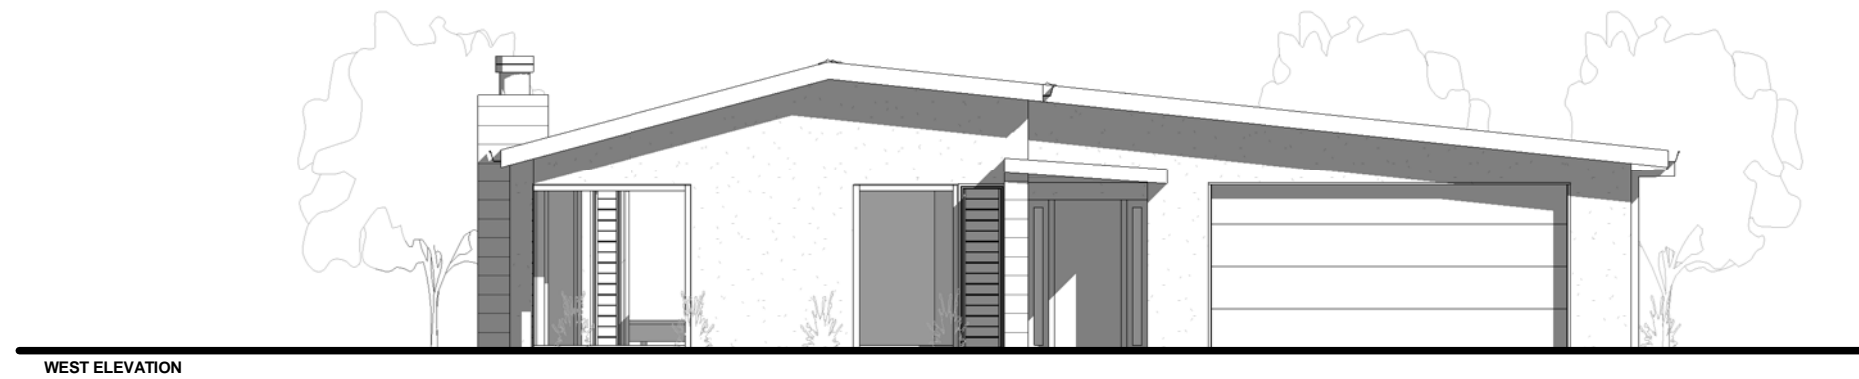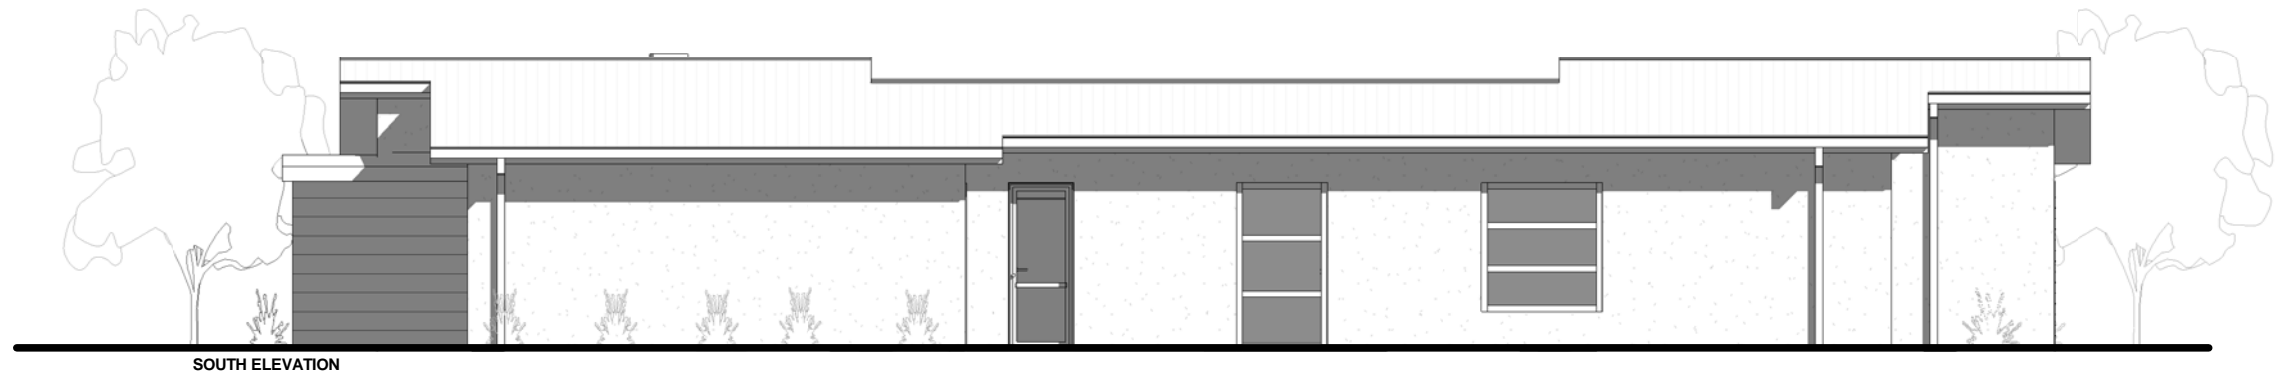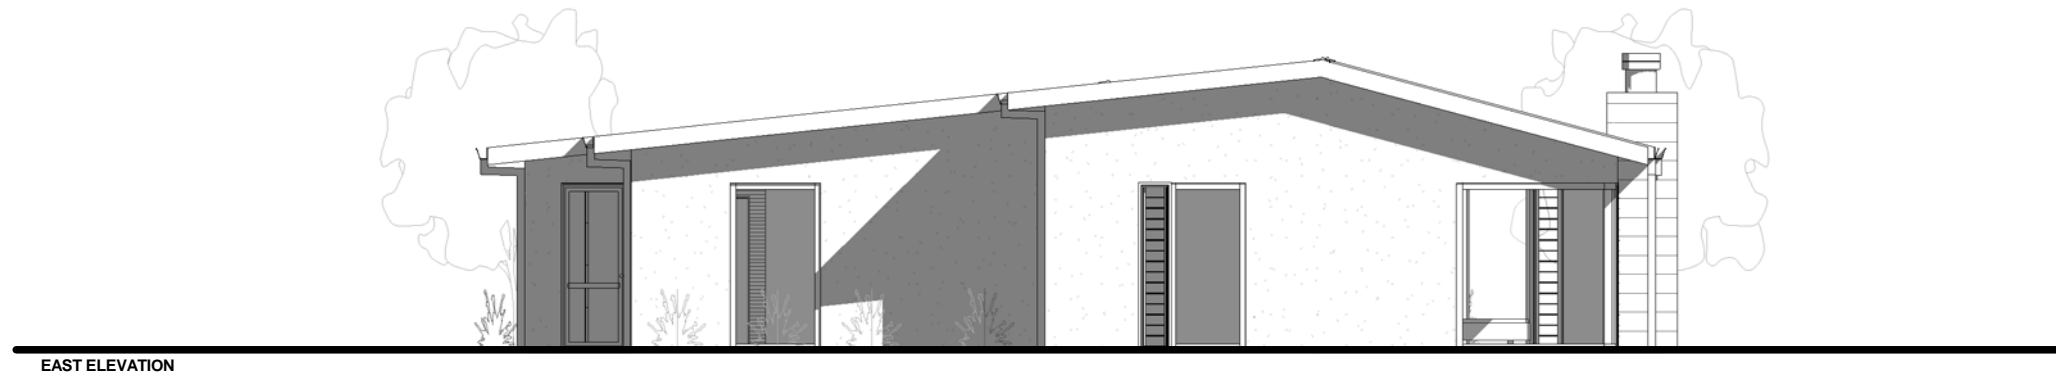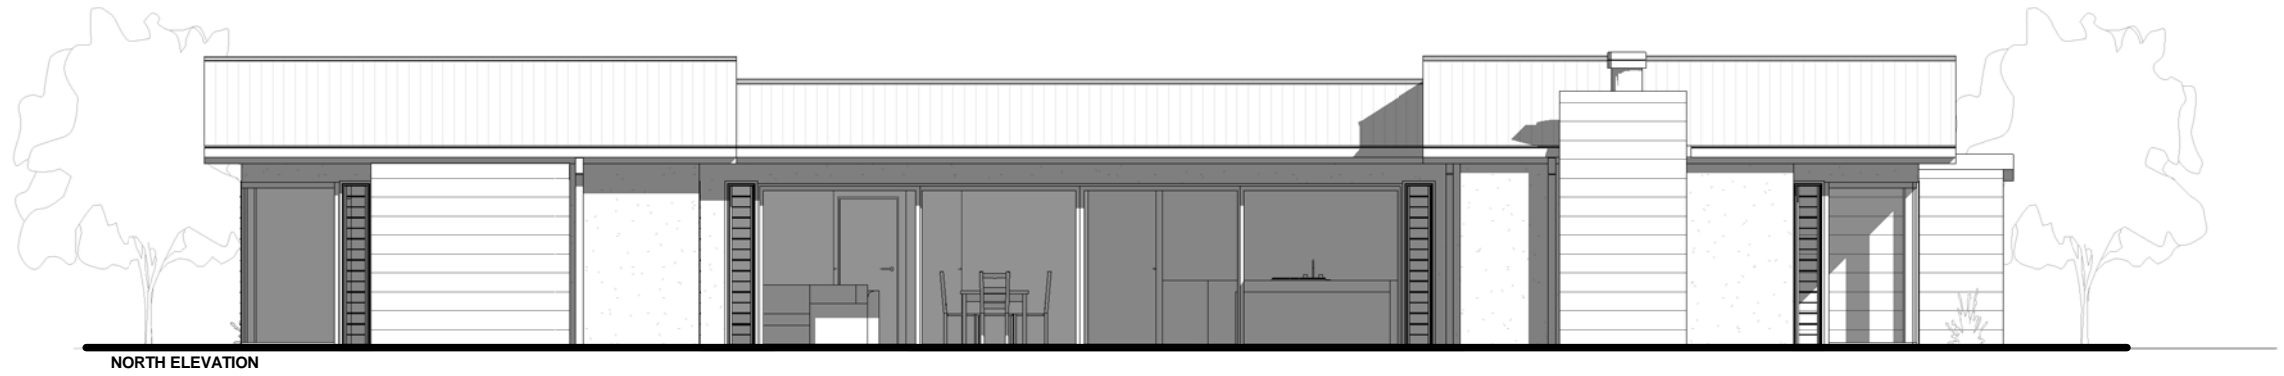

NOTES:

JOB TITLE

MATAI

Rev .01

DRAWING TITLE

ELEVATIONS

DRAWN SCALE

1:100

PAGE No.

P-02



CONTACT DETAILS

Contact
Telephone: (03) 789 8560
Mobile: 027 632 3808
Email: natcon@xtra.co.nz
Web: www.naturalconstruction.co.nz



The
KAWATIRI
 Homes Range



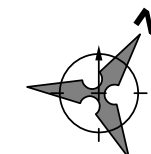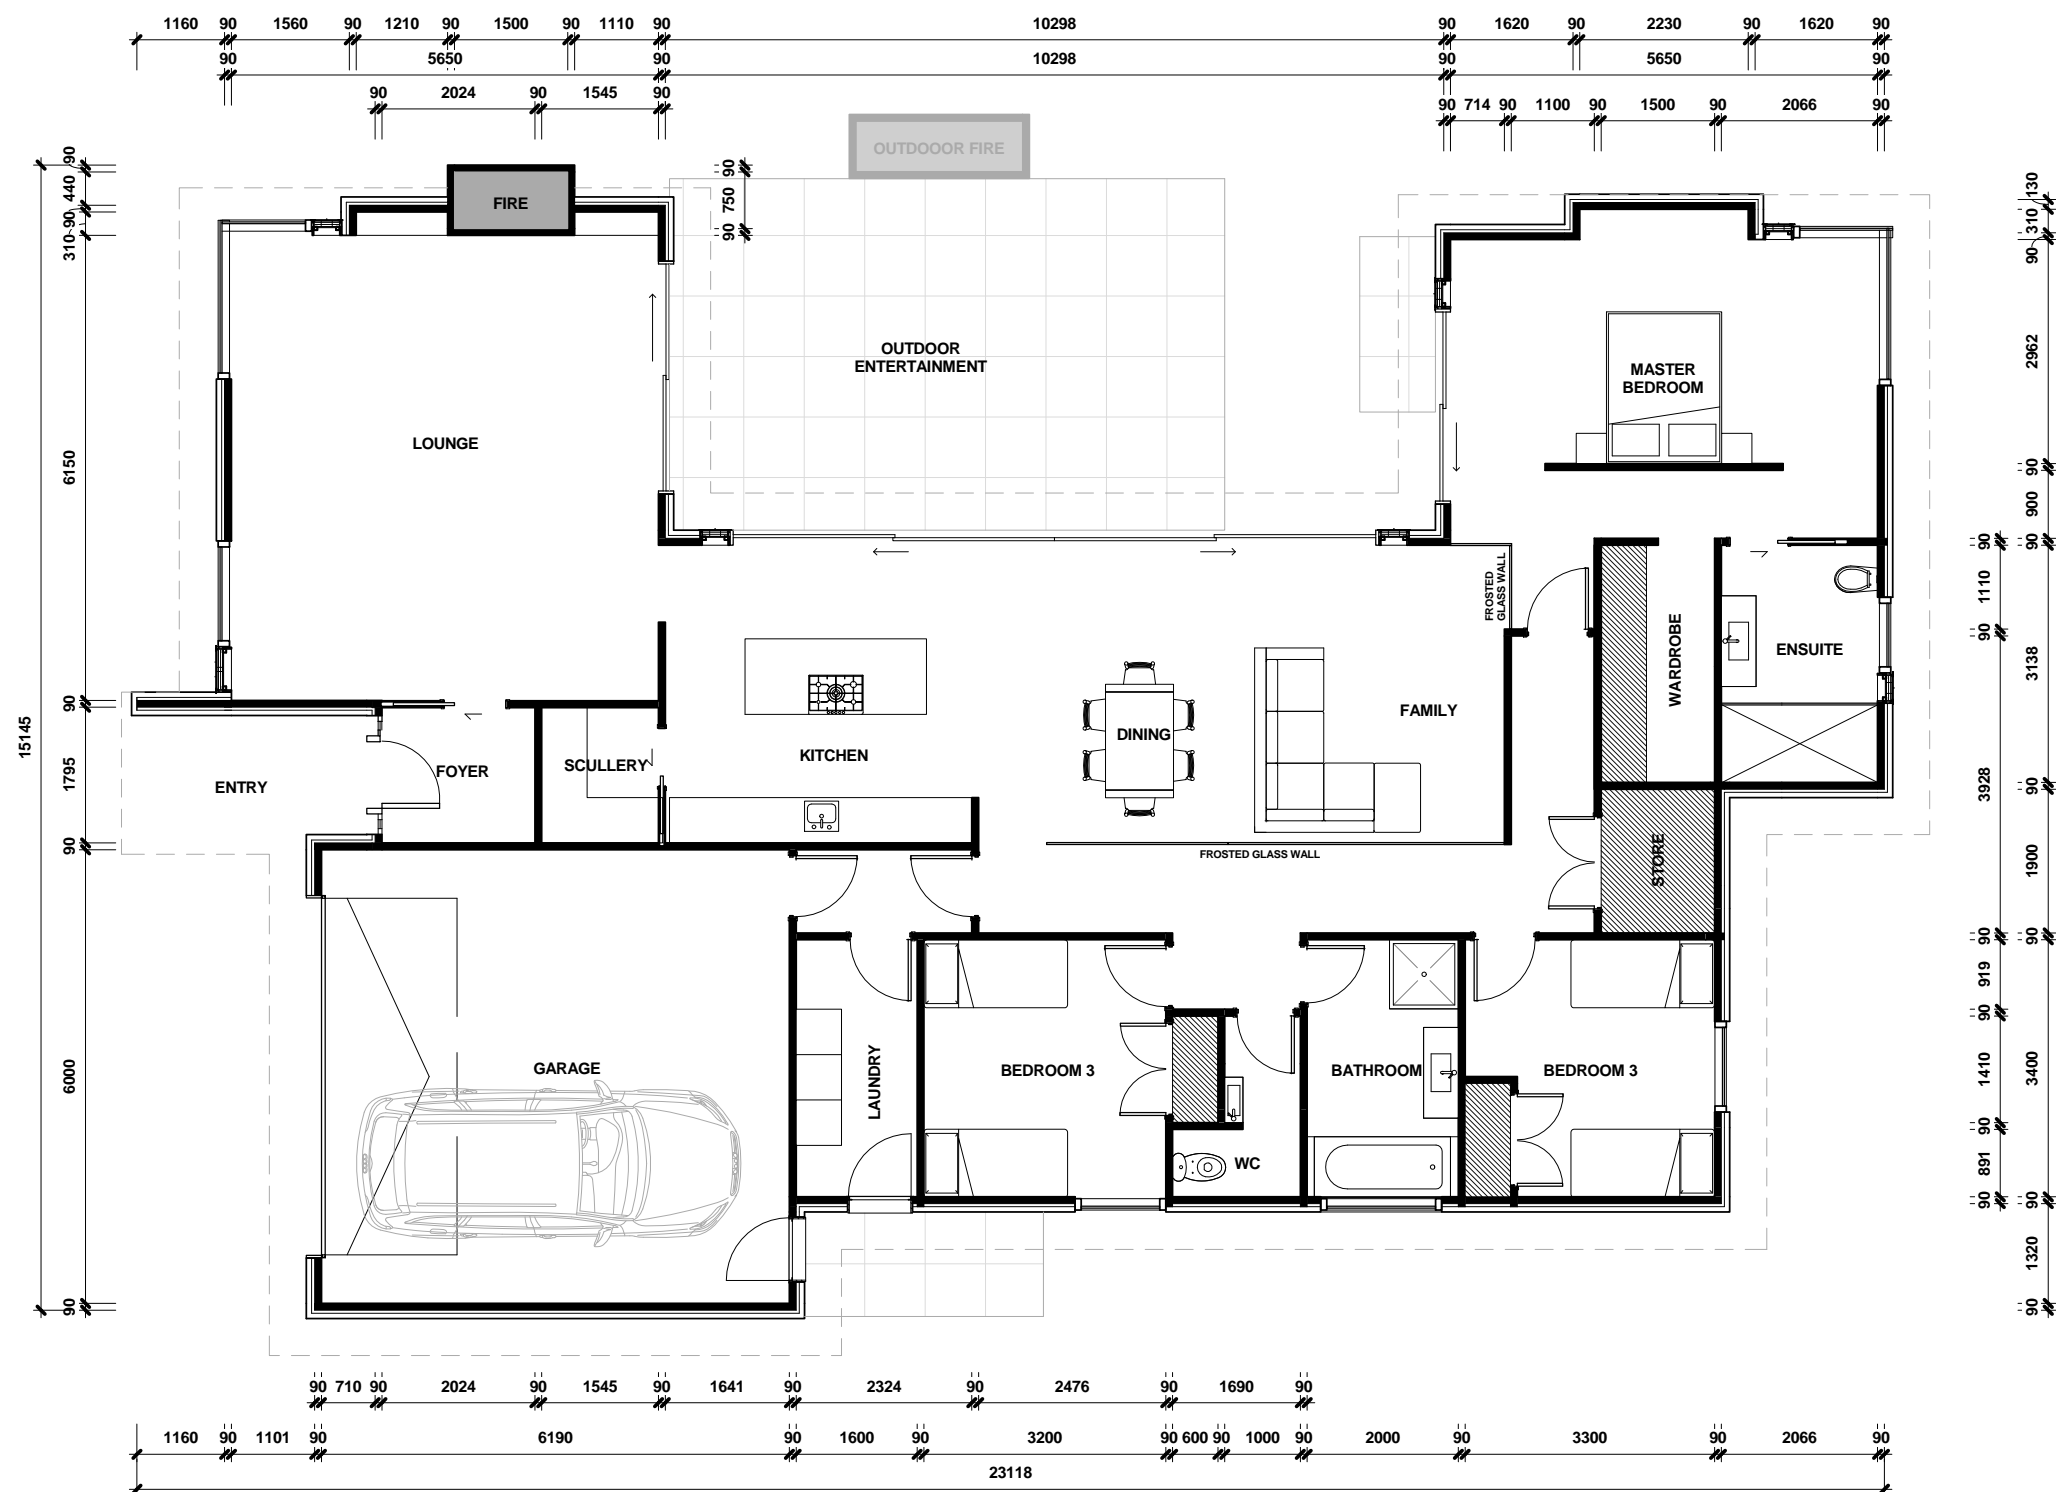





TOTAL FLOOR AREA: 232m²

NOTES:	JOB TITLE	DRAWING TITLE		CONTACT DETAILS
	MATAI	FLOOR PLAN		
	Rev .01	DRAWN SCALE	PAGE No.	
		1:100	P-03	





NOTES:	JOB TITLE		DRAWING TITLE		CONTACT DETAILS
	MATAI		PERSPECTIVES		
	Rev .01	DRAWN SCALE	PAGE No.		
		N/A	P-04		



Contact
Telephone: (03) 789 8560
Mobile: 027 632 3808
Email: natcon@xtra.co.nz
Web: www.naturalconstruction.co.nz