

**ROOM LEGEND**

- COVERED OUTDOOR
- MAIN LIVING
- UTILITIES

G.L FLOOR AREA: 191m<sup>2</sup>  
L.1 FLOOR AREA: 167m<sup>2</sup>  
TOTAL FLOOR AREA: 358m<sup>2</sup>

NOTES:	JOB TITLE	DRAWING TITLE		CONTACT DETAILS
	POHUTAKAWA	FLOOR PLAN G.L		
	Rev .01	DRAWN SCALE	PAGE No.	
		1:100	P-01	Contact Telephone: (03) 789 8560 Mobile: 027 632 3808 Email: natcon@xtra.co.nz Web: www.naturalconstruction.co.nz





ROOM LEGEND

- BEDROOMS
- MAIN LIVING
- UTILITIES

G.L FLOOR AREA:	191m <sup>2</sup>
L.1 FLOOR AREA:	167m <sup>2</sup>
TOTAL FLOOR AREA:	358m <sup>2</sup>

NOTES:

JOB TITLE	POHUTAKAWA
Rev .01	


DRAWING TITLE	FLOOR PLAN L.1
DRAWN SCALE	1:100
PAGE No.	P-02

CONTACT DETAILS  
Contact  
Telephone: (03) 789 8560  
Mobile: 027 632 3808  
Email: natcon@xtra.co.nz  
Web: www.naturalconstruction.co.nz





NORTH ELEVATION

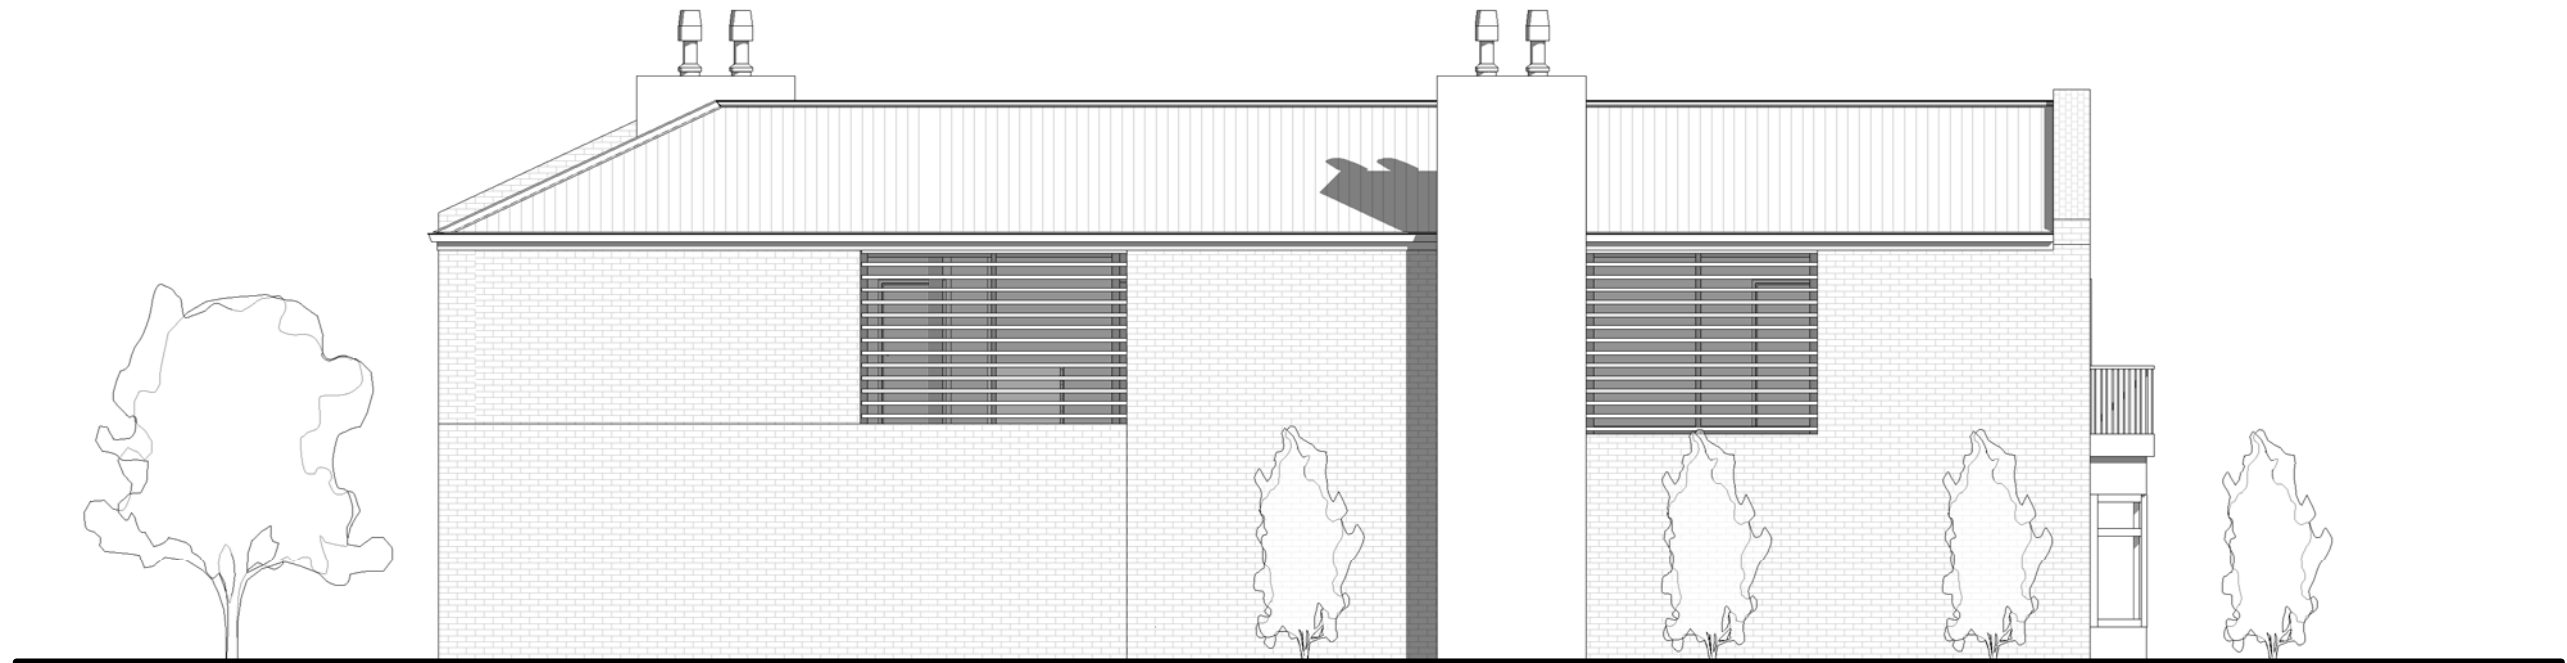

EAST ELEVATION

NOTES:

JOB TITLE

**POHUTAKAWA**

Rev .01

DRAWING TITLE

**ELEVATIONS I**

DRAWN SCALE

**1:100**

PAGE No.

**P-03**


CONTACT DETAILS

**Contact**  
**Telephone:** (03) 789 8560  
**Mobile:** 027 632 3808  
**Email:** natcon@xtra.co.nz  
**Web:** www.naturalconstruction.co.nz





SOUTH ELEVATION

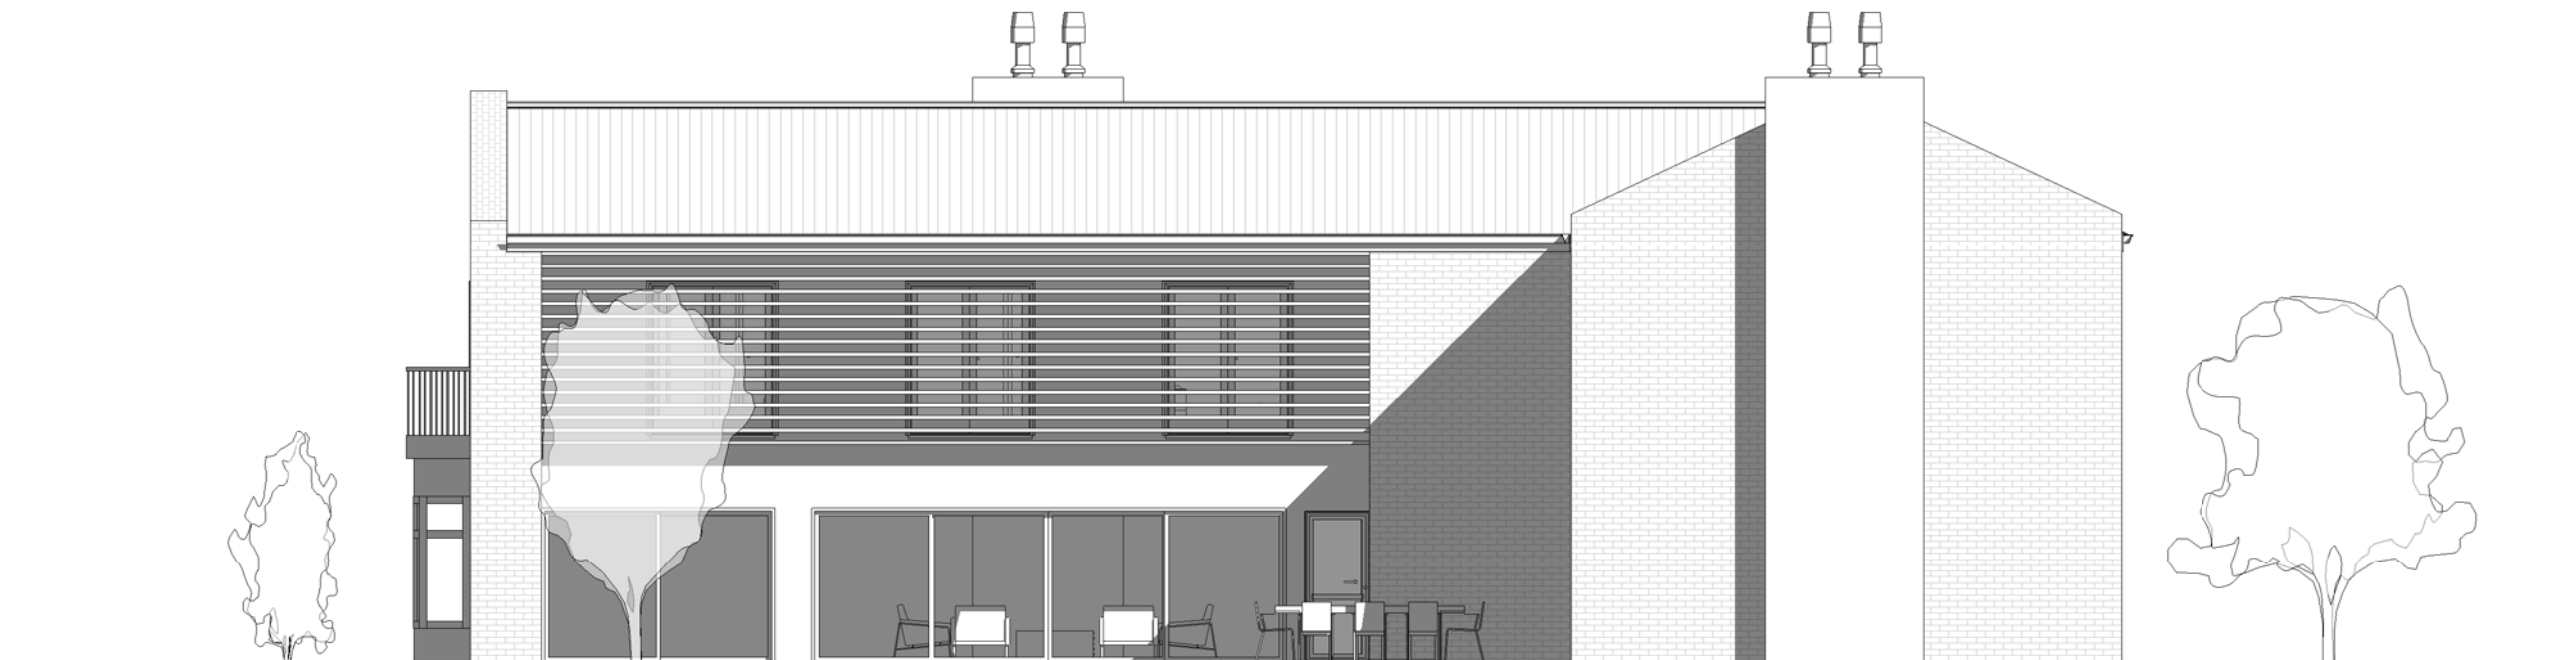

WEST ELEVATION

NOTES:

JOB TITLE

**POHUTAKAWA**

Rev .01

DRAWING TITLE

**ELEVATIONS II**

DRAWN SCALE

**1:100**

PAGE No.

**P-04**

CONTACT DETAILS

**Contact**  
**Telephone:** (03) 789 8560  
**Mobile:** 027 632 3808  
**Email:** natcon@xtra.co.nz  
**Web:** www.naturalconstruction.co.nz





G.L. FLOOR AREA: 191m<sup>2</sup>



L.1 FLOOR AREA: 167m<sup>2</sup>

TOTAL FLOOR AREA: 358m<sup>2</sup>

NOTES:	JOB TITLE	DRAWING TITLE		CONTACT DETAILS
	POHUTAKAWA	FLOOR PLAN G.L		
	Rev .01	DRAWN SCALE	PAGE No.	
		1:100	P-05	Contact Telephone: (03) 789 8560 Mobile: 027 632 3808 Email: natcon@xtra.co.nz Web: www.naturalconstruction.co.nz





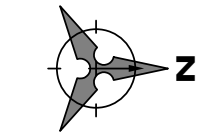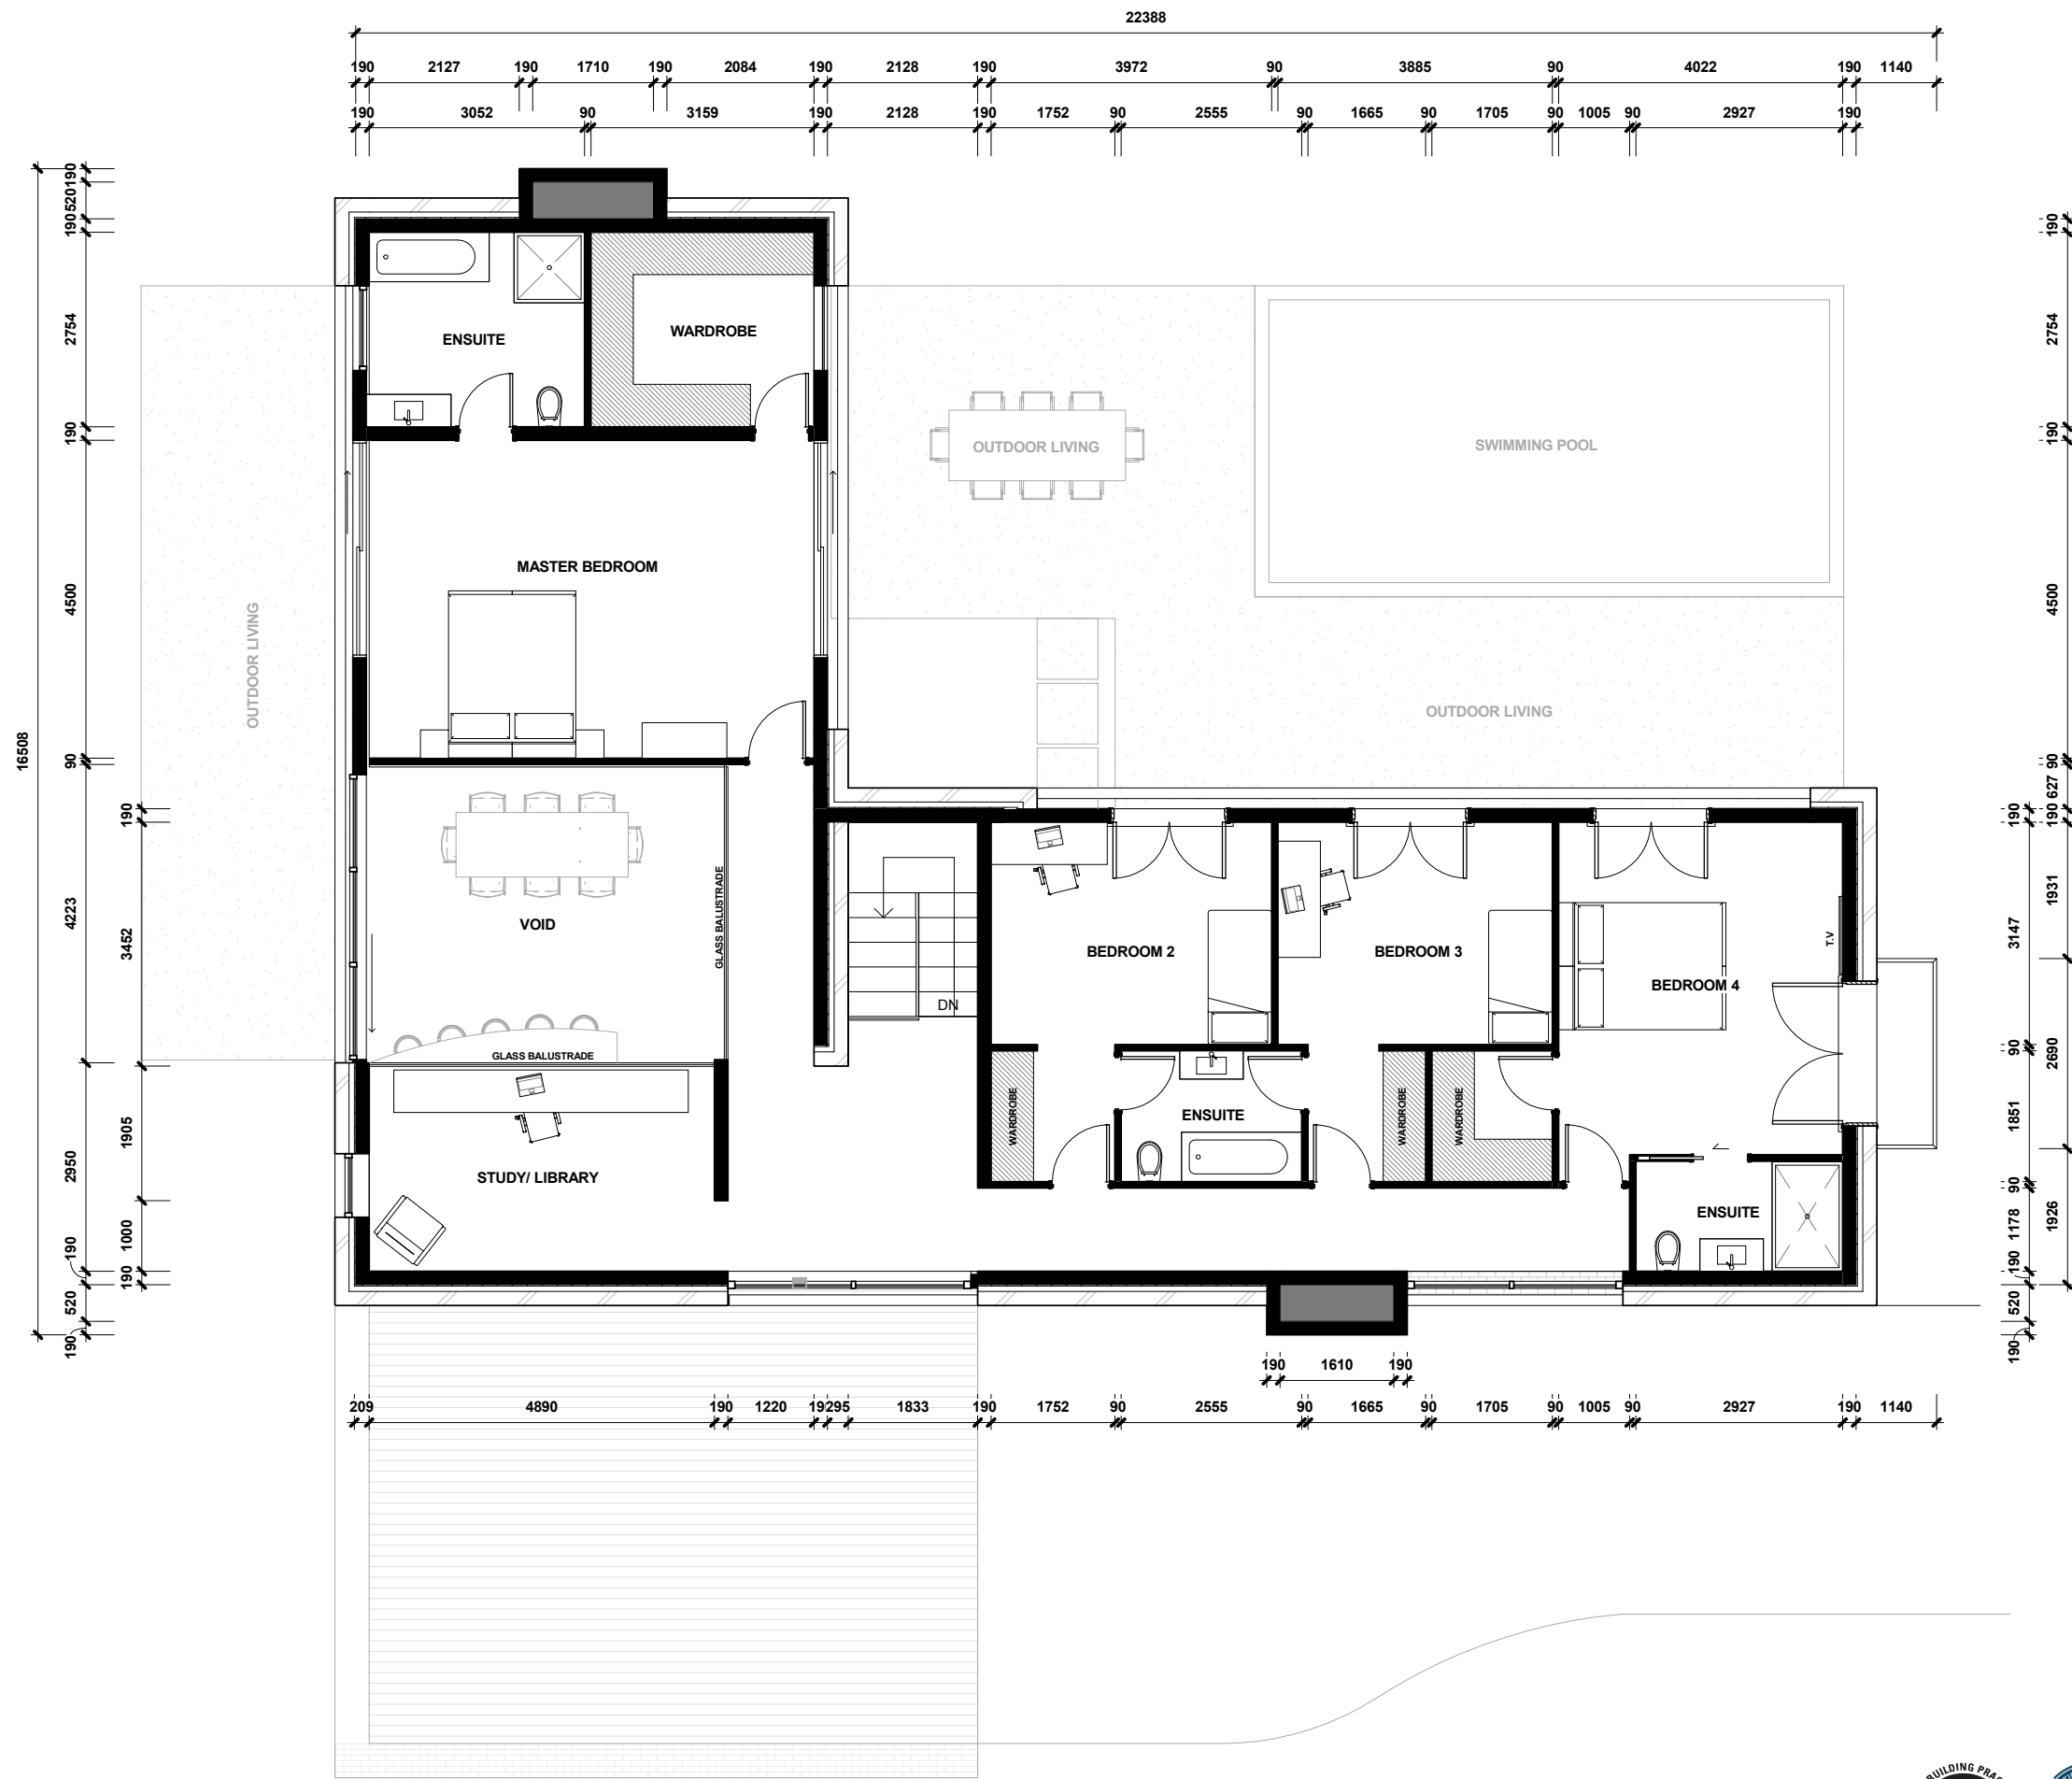

G.L FLOOR AREA: 191m<sup>2</sup>  
L.1 FLOOR AREA: 167m<sup>2</sup>  
TOTAL FLOOR AREA: 358m<sup>2</sup>

NOTES:

JOB TITLE

**POHUTAKAWA**

Rev .01

DRAWING TITLE

**FLOOR PLAN L.1**

DRAWN SCALE

**1:100**


PAGE No.

**P-06**

CONTACT DETAILS

Contact  
Telephone: (03) 789 8560  
Mobile: 027 632 3808  
Email: natcon@xtra.co.nz  
Web: www.naturalconstruction.co.nz



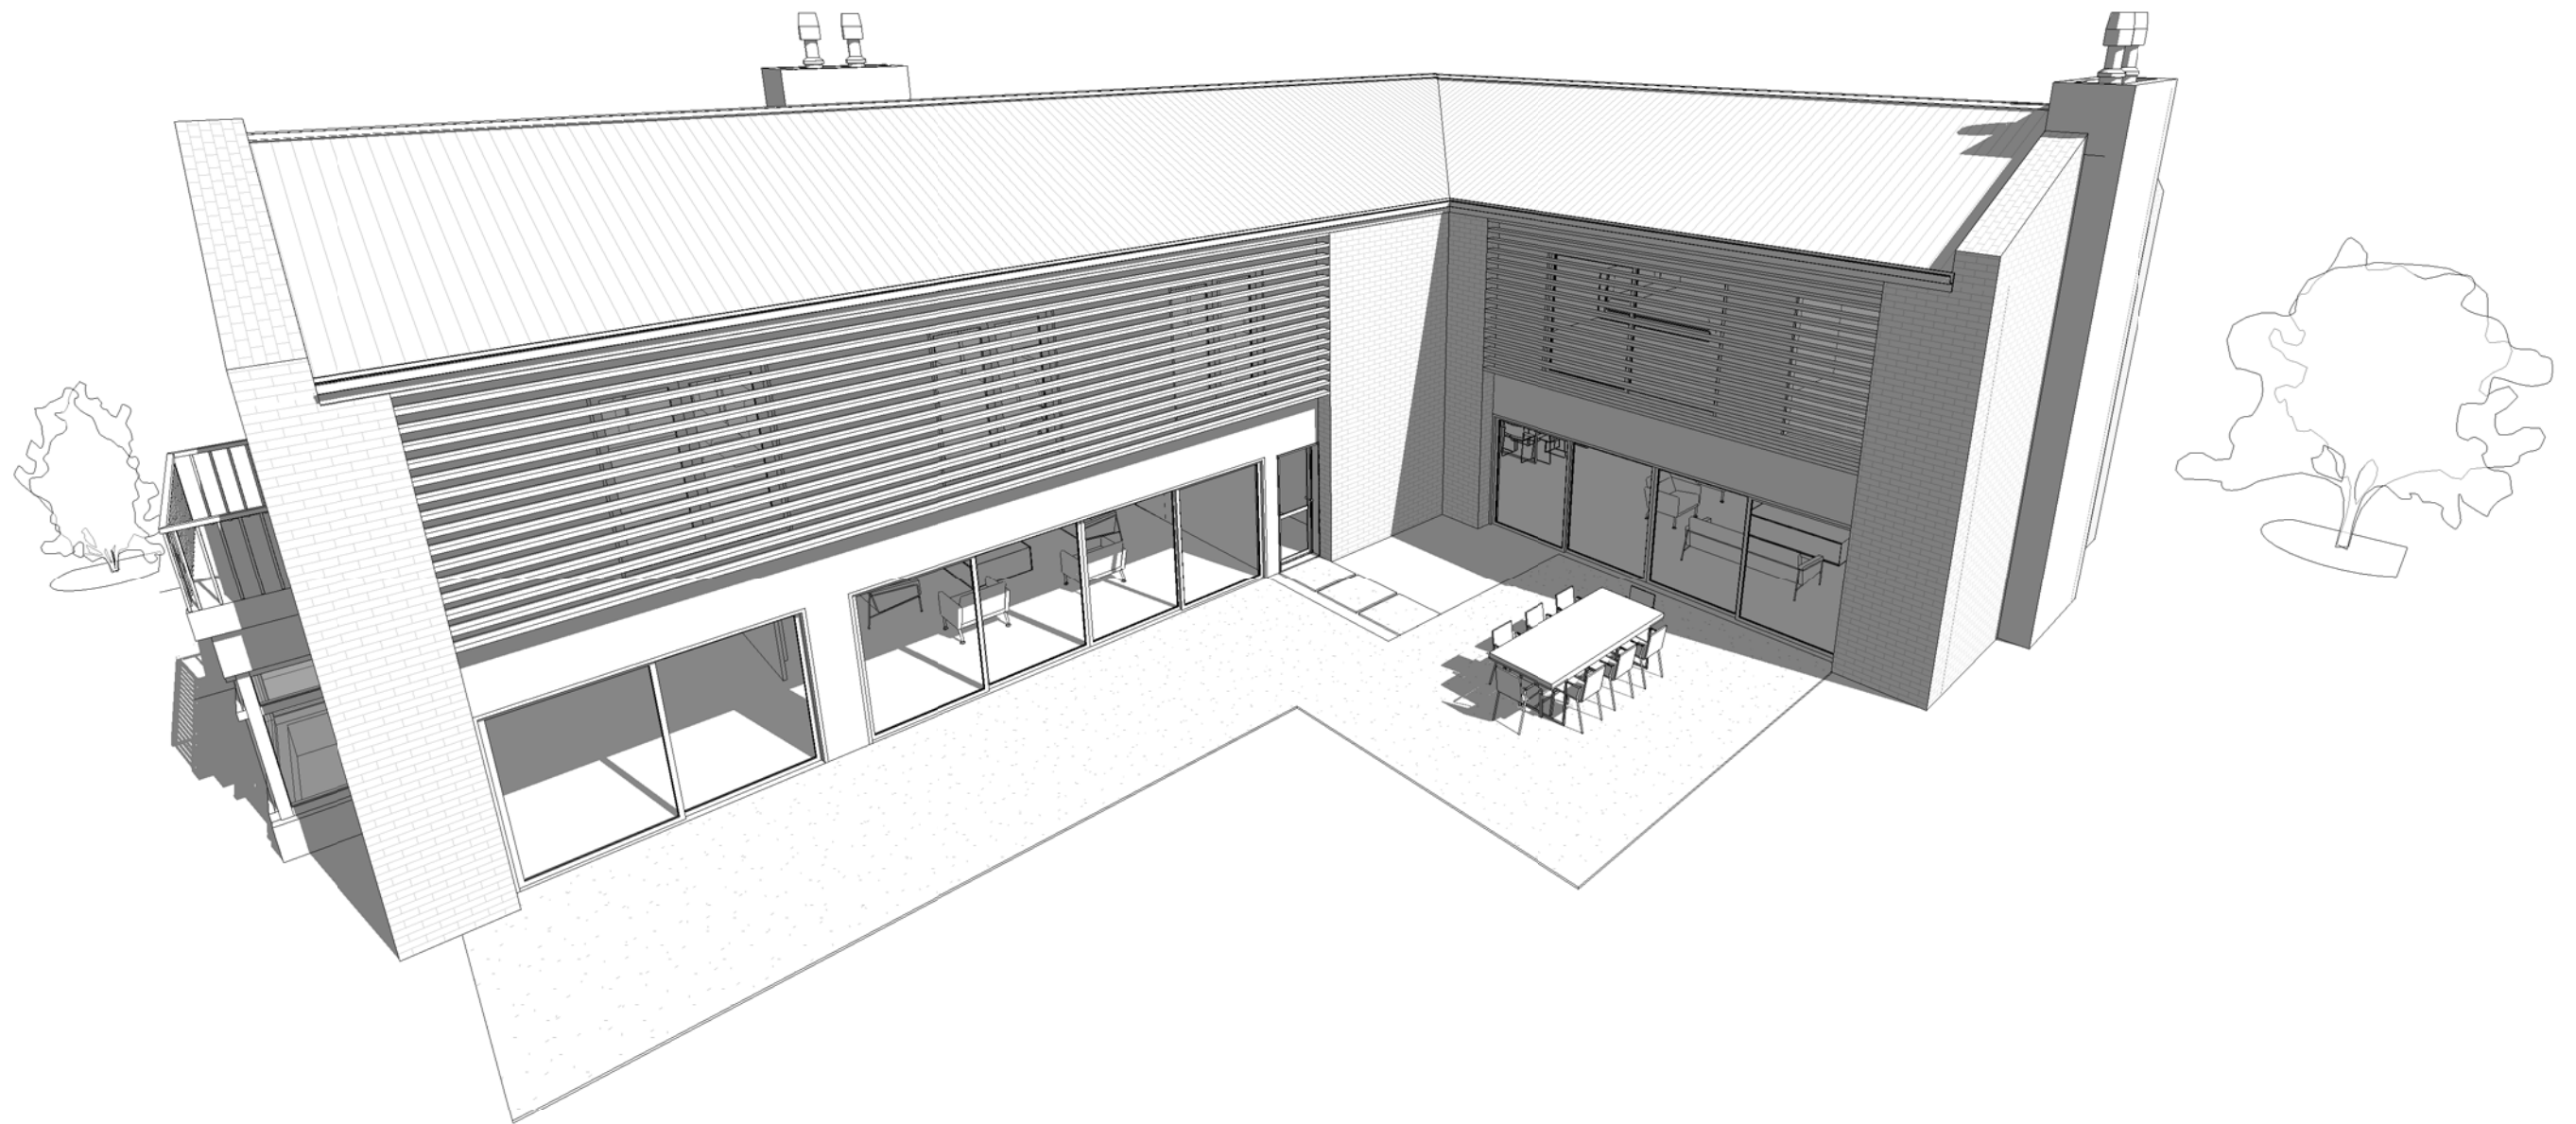

NOTES:

JOB TITLE

**POHUTAKAWA**

Rev .01

DRAWING TITLE

**PERSPECTIVES I**

DRAWN SCALE

**N/A**


PAGE No.






**P-07**

CONTACT DETAILS

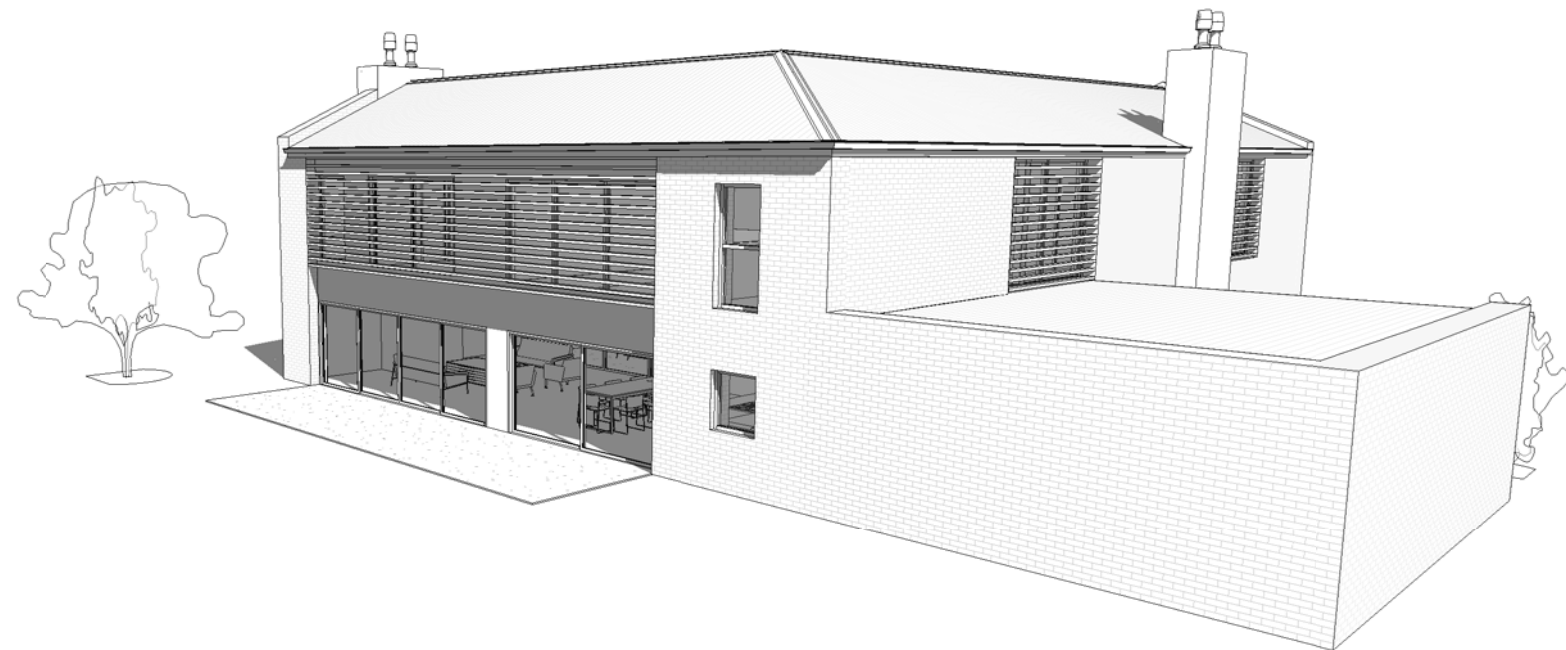**Contact**  
**Telephone:** (03) 789 8560  
**Mobile:** 027 632 3808  
**Email:** natcon@xtra.co.nz  
**Web:** www.naturalconstruction.co.nz





NOTES:	JOB TITLE <b>POHUTAKAWA</b>	DRAWING TITLE <b>PERSPECTIVES II</b>		CONTACT DETAILS <b>Contact</b> Telephone: (03) 789 8560 Mobile: 027 632 3808 Email: natcon@xtra.co.nz Web: www.naturalconstruction.co.nz	  	 
	Rev .01	DRAWN SCALE <b>N/A</b>	PAGE No. <b>P-08</b>			