







NOTES:	JOB TITLE	DRAWING TITLE		CONTACT DETAILS	  
	RIMU	FLOOR PLAN G.L			
	Rev .01	DRAWN SCALE	PAGE No.	Contact Telephone: (03) 789 8560 Mobile: 027 632 3808 Email: natcon@xtra.co.nz K YV: www.natconconstruction.co.nz	
		1:100	P-01		





ROOM LEGEND

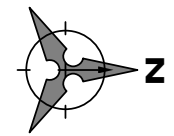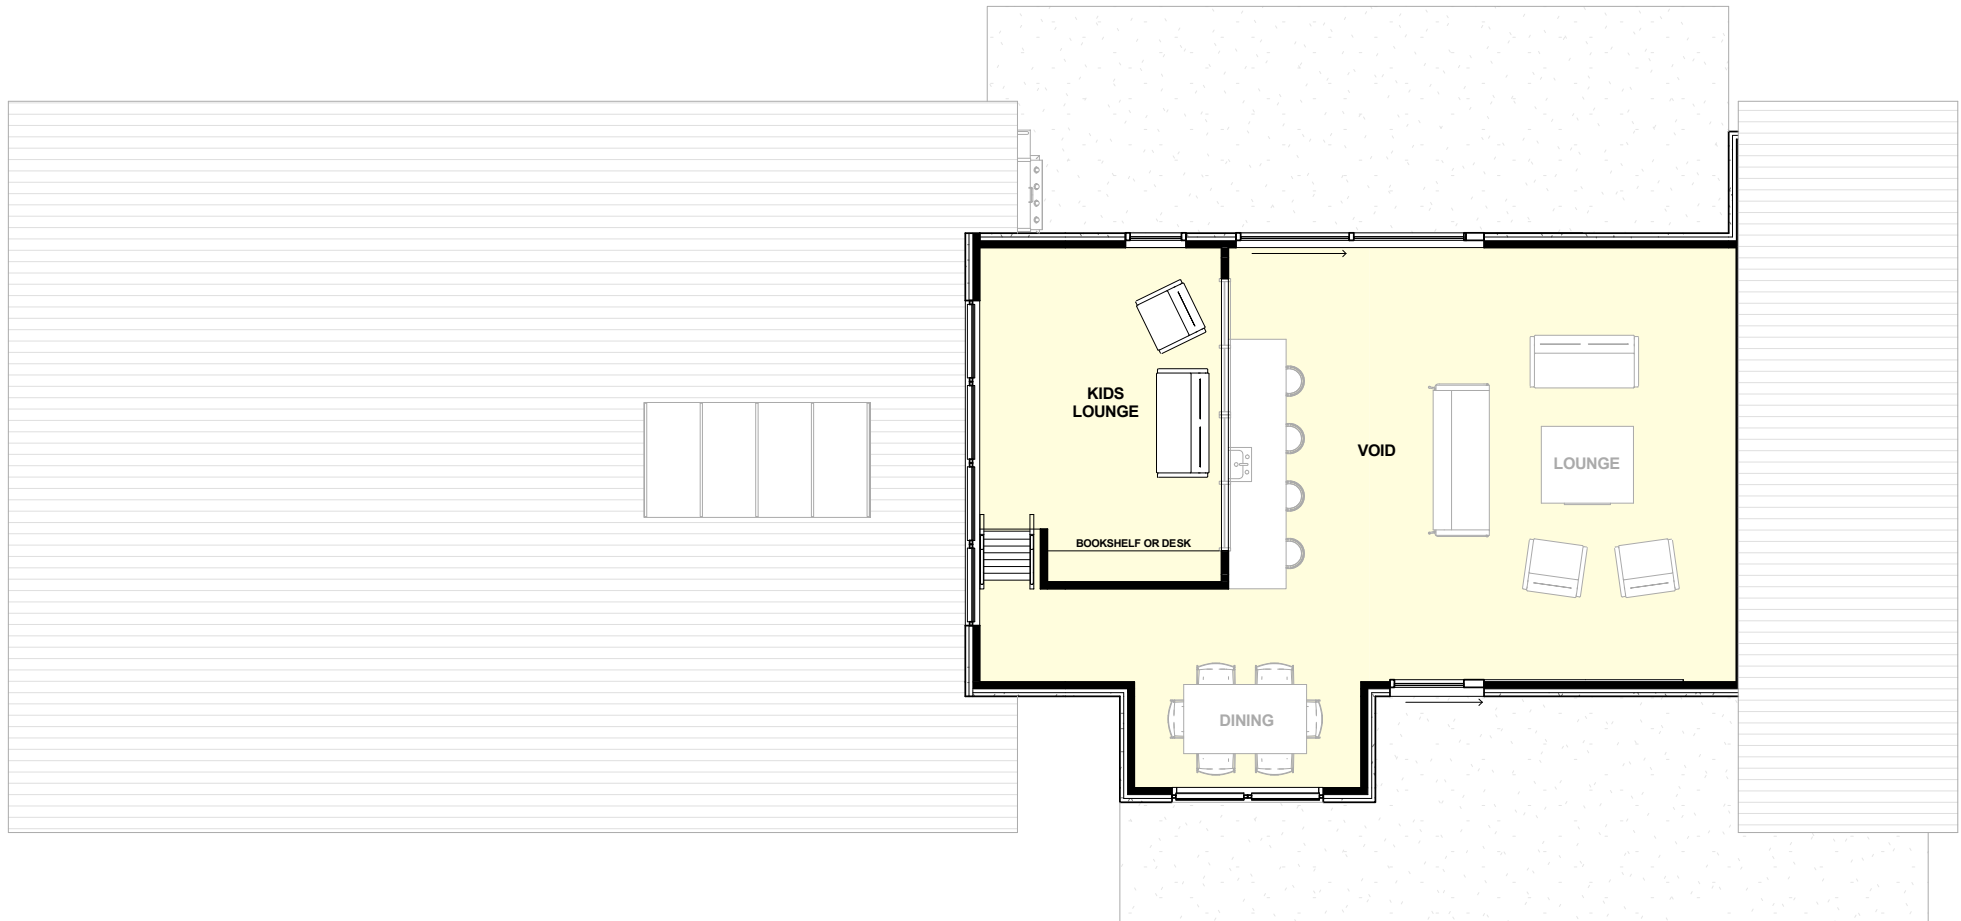MAIN LIVING

G.L FLOOR AREA:	176m ²
L.1 FLOOR AREA:	14m ²
TOTAL FLOOR AREA:	190m ²

NOTES:

JOB TITLE

RIMU

Rev .01

DRAWING TITLE

FLOOR PLAN L.1

DRAWN SCALE

1:100


PAGE No.

P-02

CONTACT DETAILS

Contact
Telephone: (03) 789 8560
Mobile: 027 632 3808
Email: natcon@xtra.co.nz
Web: www.naturalconstruction.co.nz



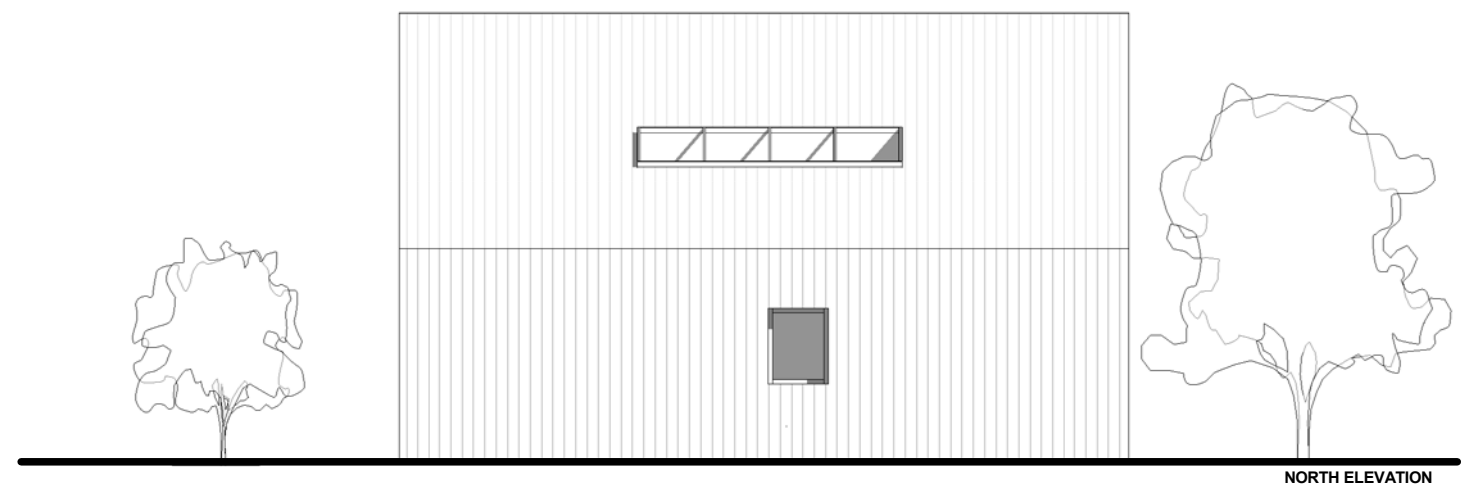


NORTH ELEVATION




EAST ELEVATION

NOTES:	JOB TITLE	DRAWING TITLE		CONTACT DETAILS
	RIMU	ELEVATIONS I		
	Rev .01	DRAWN SCALE	PAGE No.	
		1:100	P-03	Contact Telephone: (03) 789 8560 Mobile: 027 632 3808 Email: natcon@xtra.co.nz Web: www.naturalconstruction.co.nz



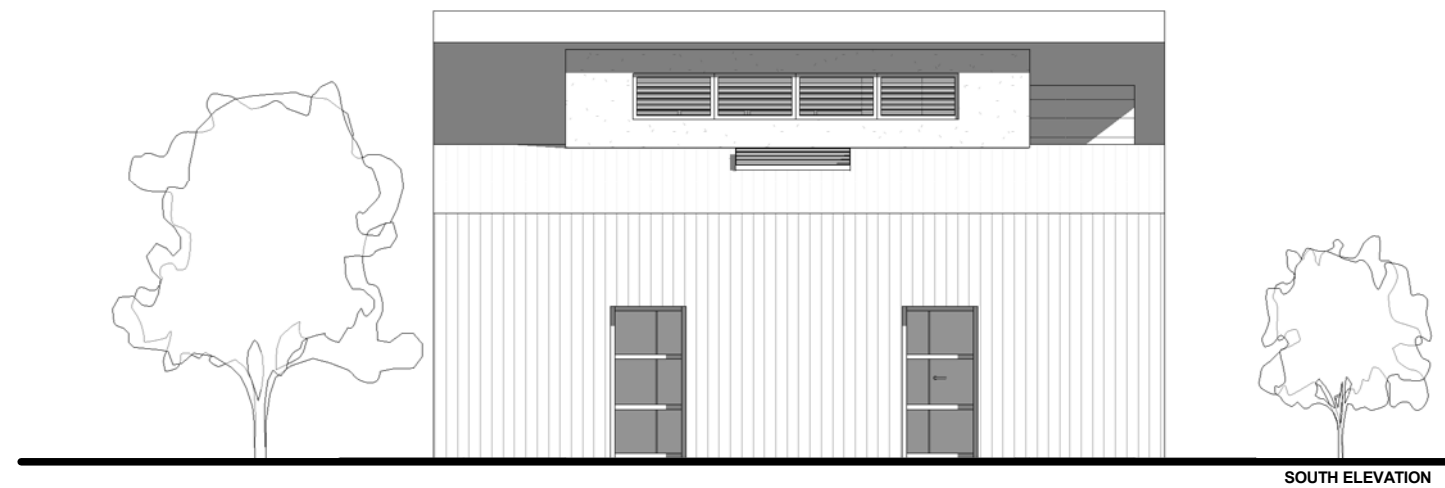

SOUTH ELEVATION

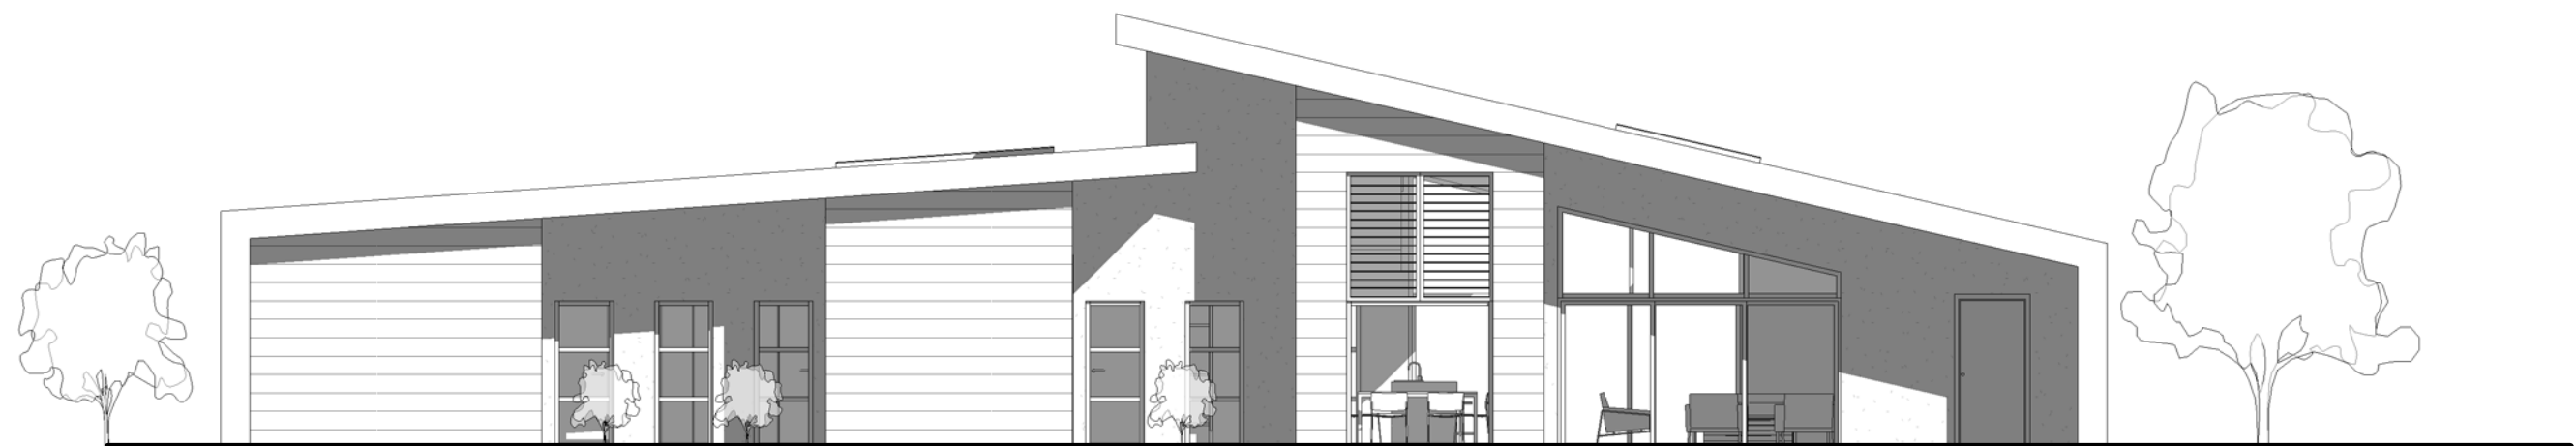

WEST ELEVATION

NOTES:

JOB TITLE

RIMU

Rev .01

DRAWING TITLE

ELEVATIONS II

DRAWN SCALE

1:100


PAGE No.

P-04

CONTACT DETAILS

Contact
Telephone: (03) 789 8560
Mobile: 027 632 3808
Email: natcon@xtra.co.nz
Web: www.naturalconstruction.co.nz



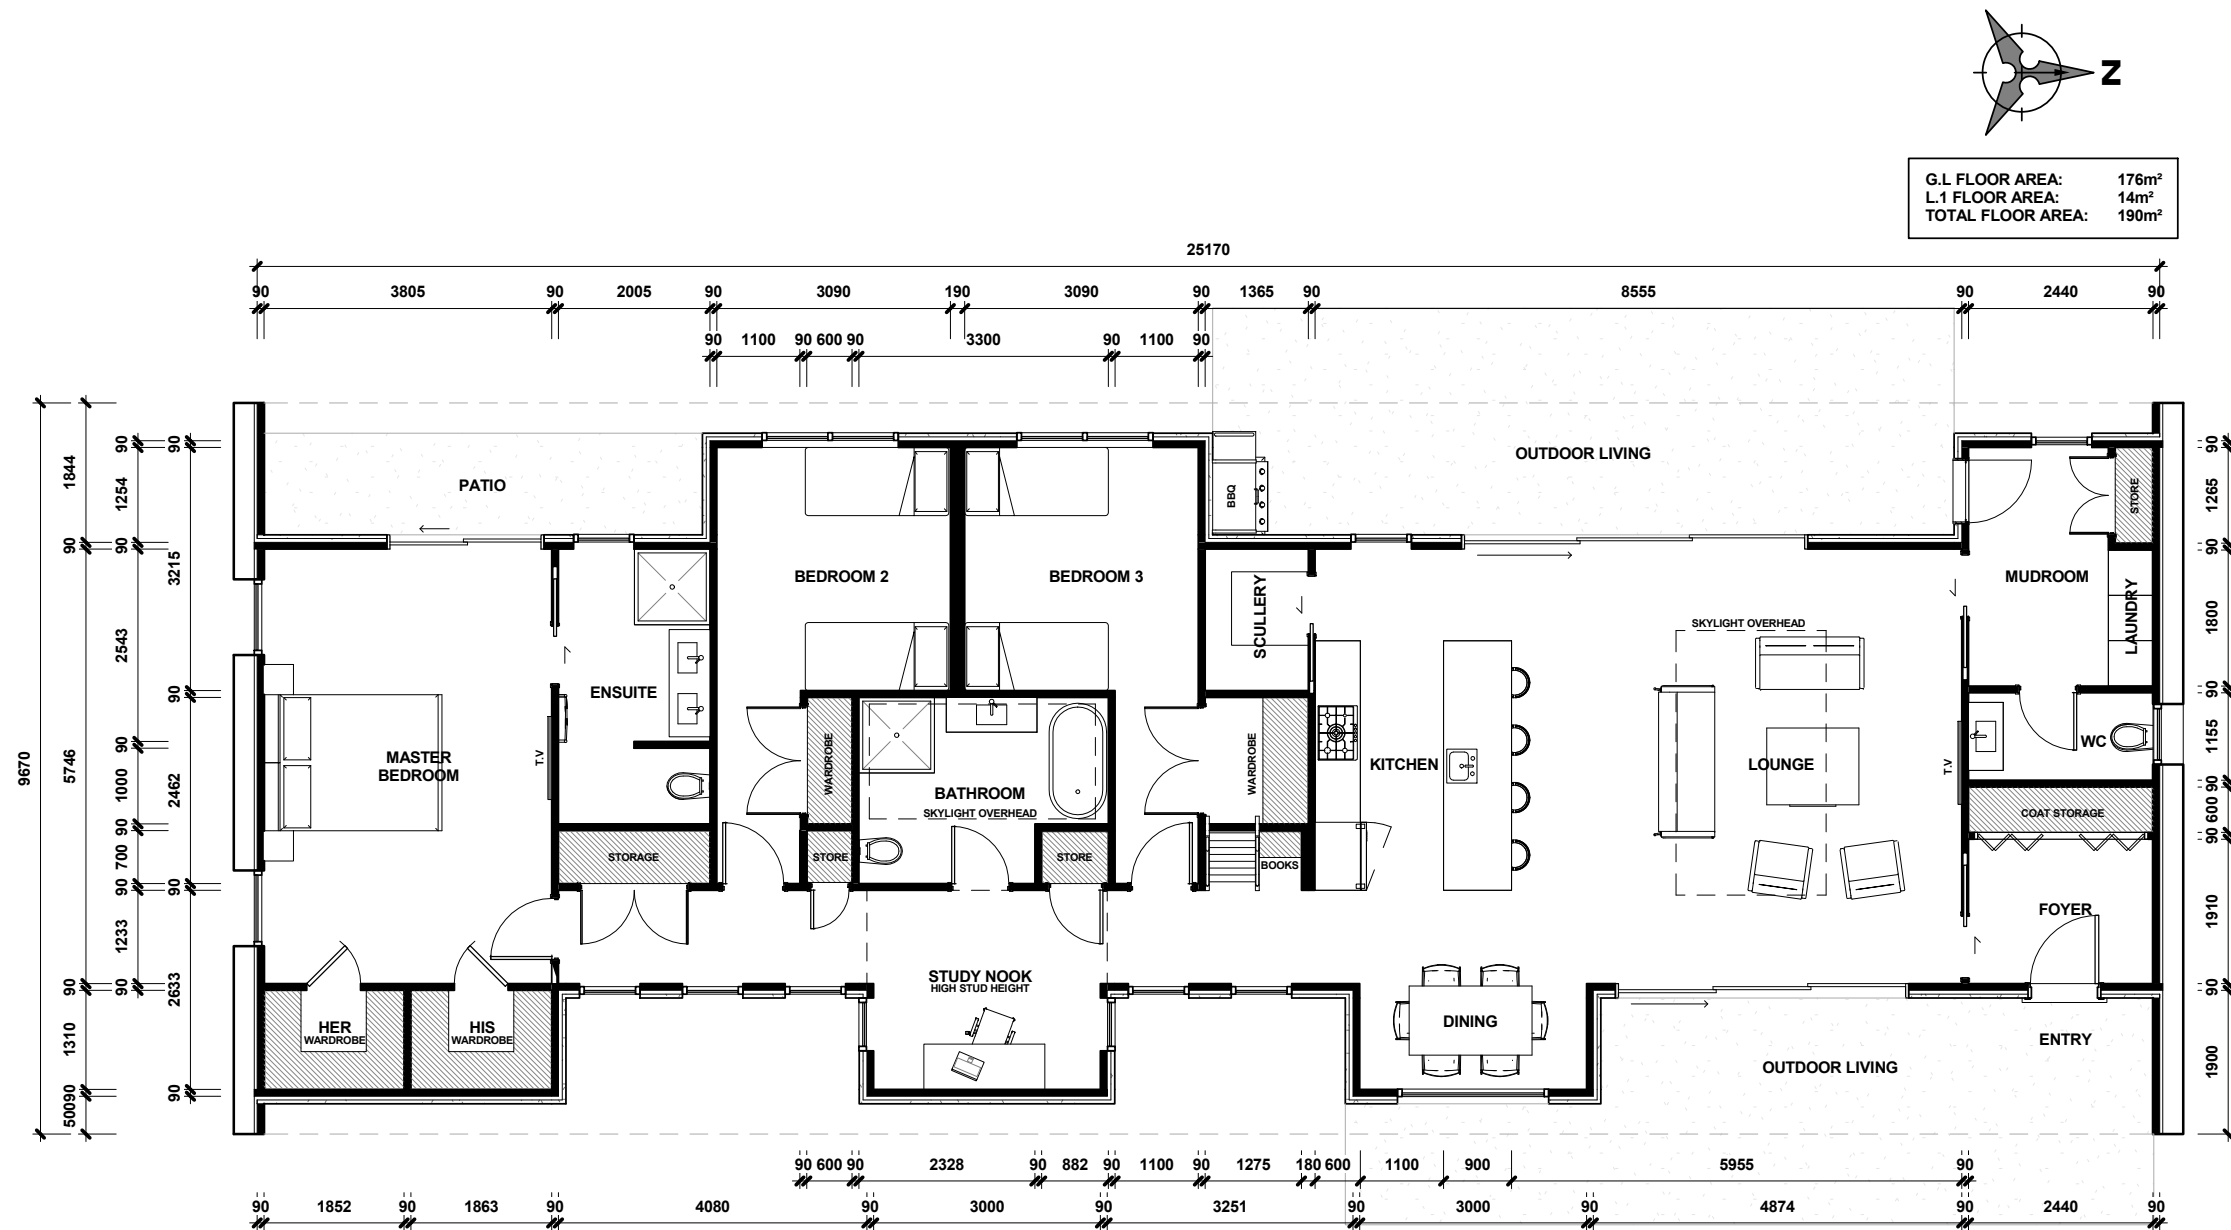

NOTES:

JOB TITLE

RIMU

Rev .01

DRAWING TITLE

FLOOR PLAN G.L

DRAWN SCALE

1:100


PAGE No.

P-05


CONTACT DETAILS

Contact
Telephone: (03) 789 8560
Mobile: 027 632 3808
Email: natcon@xtra.co.nz
Web: www.naturalconstruction.co.nz



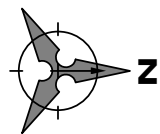

G.L FLOOR AREA: 176m²
L.1 FLOOR AREA: 14m²
TOTAL FLOOR AREA: 190m²

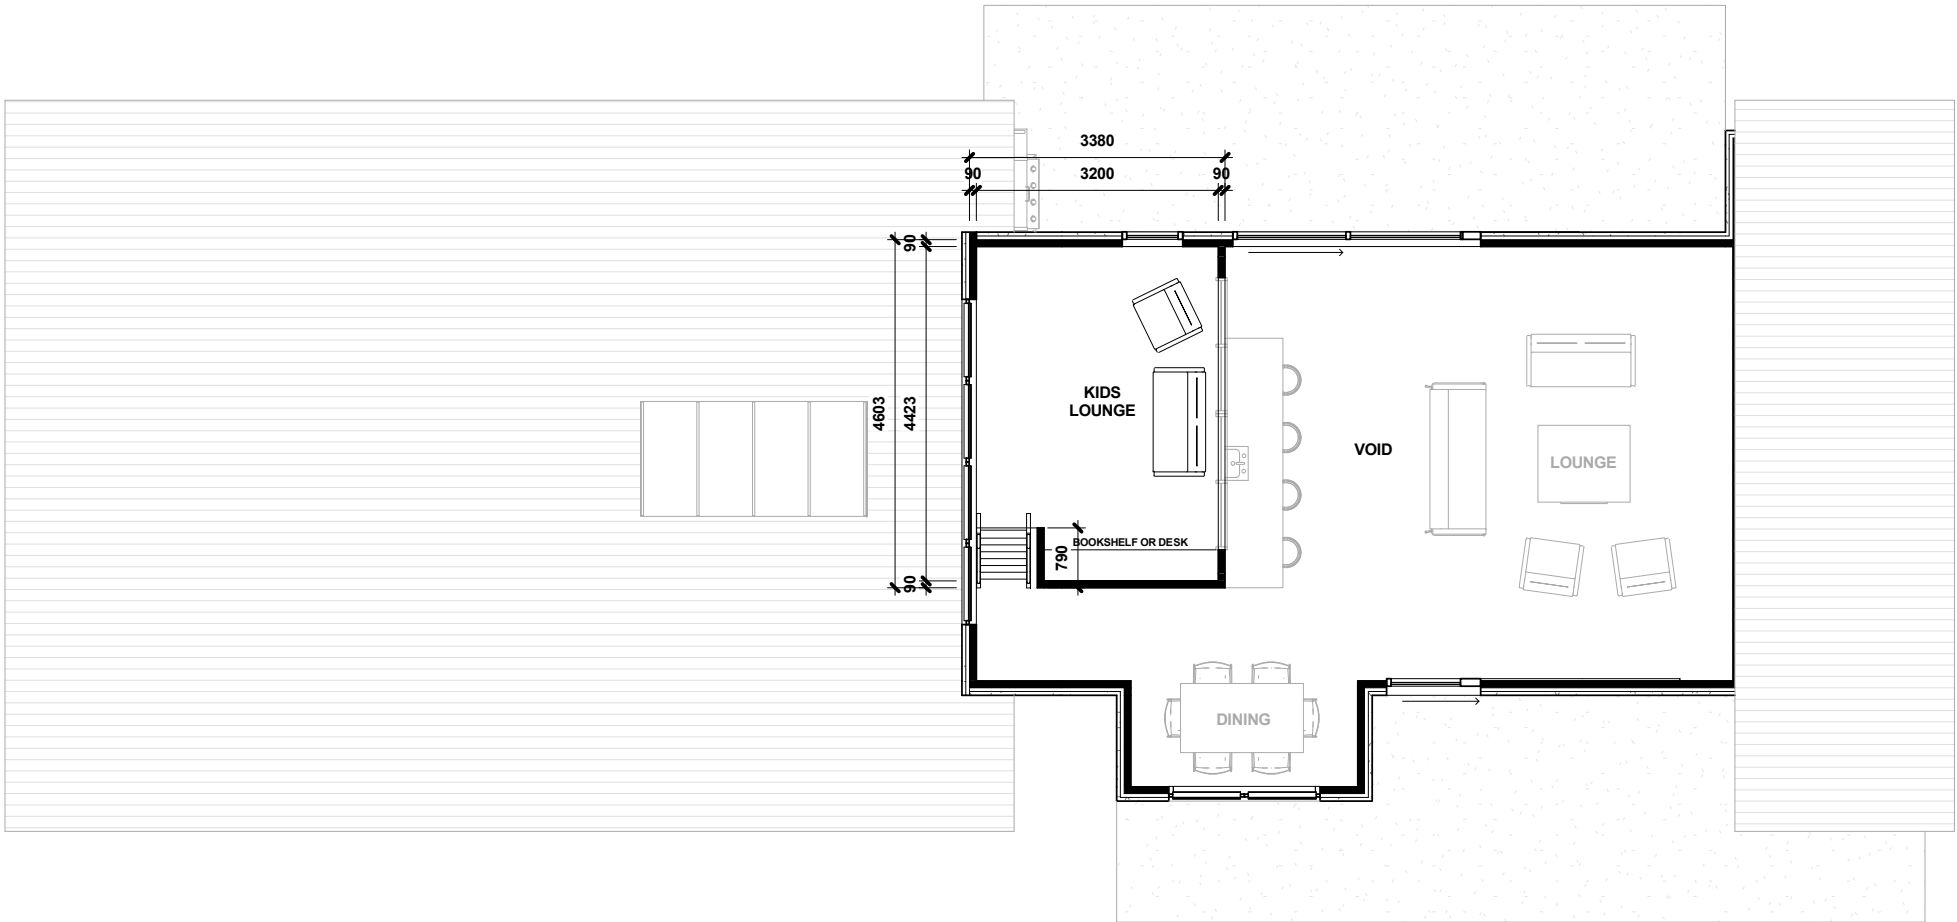

NOTES:

JOB TITLE

RIMU

Rev .01

DRAWING TITLE

FLOOR PLAN L.1

DRAWN SCALE

1:100




PAGE No.

P-06

CONTACT DETAILS

Contact
Telephone: (03) 789 8560
Mobile: 027 632 3808
Email: natcon@xtra.co.nz
Web: www.naturalconstruction.co.nz



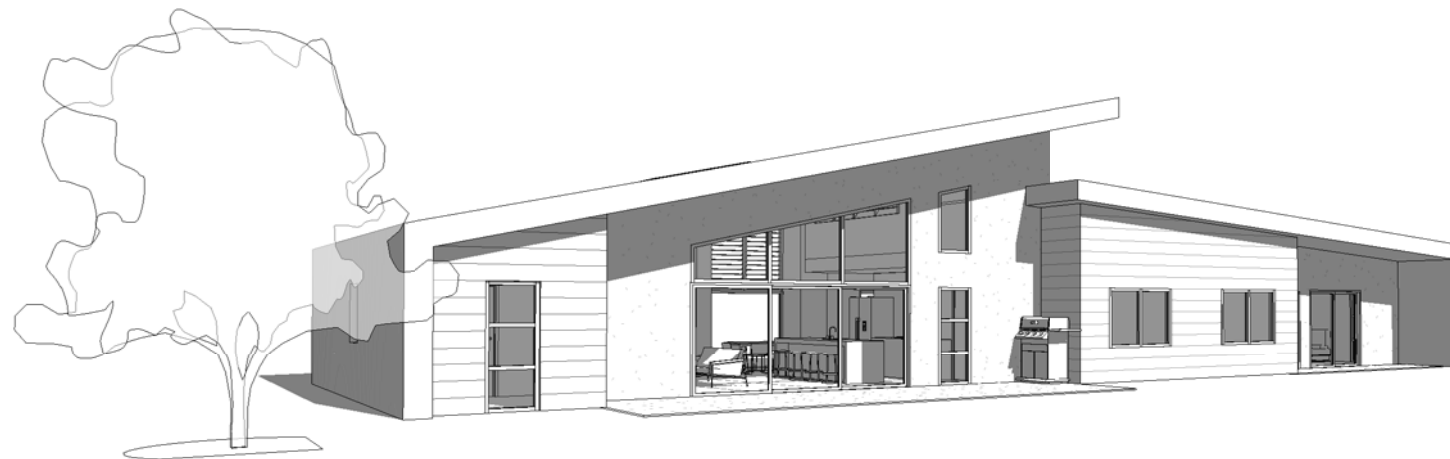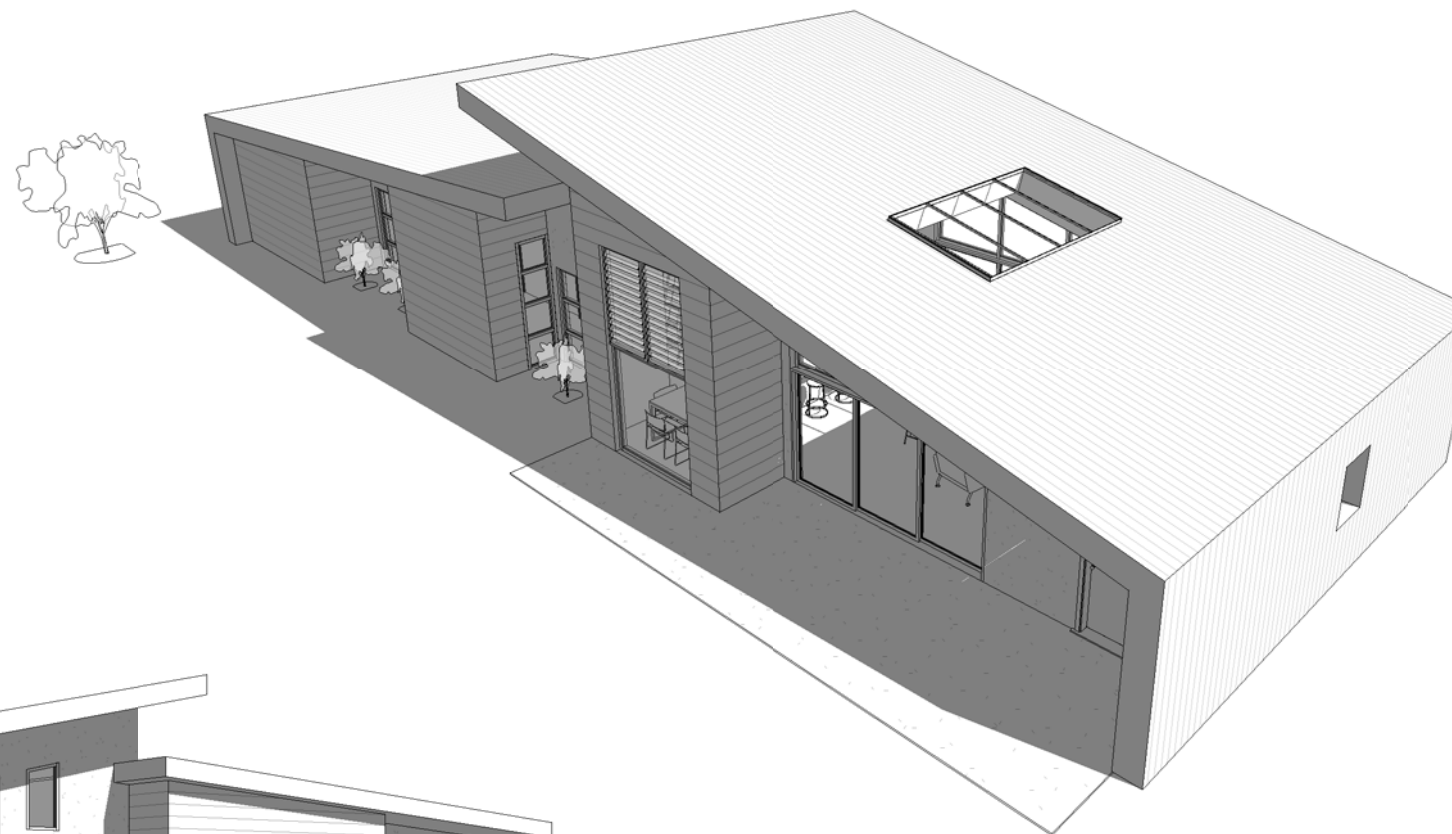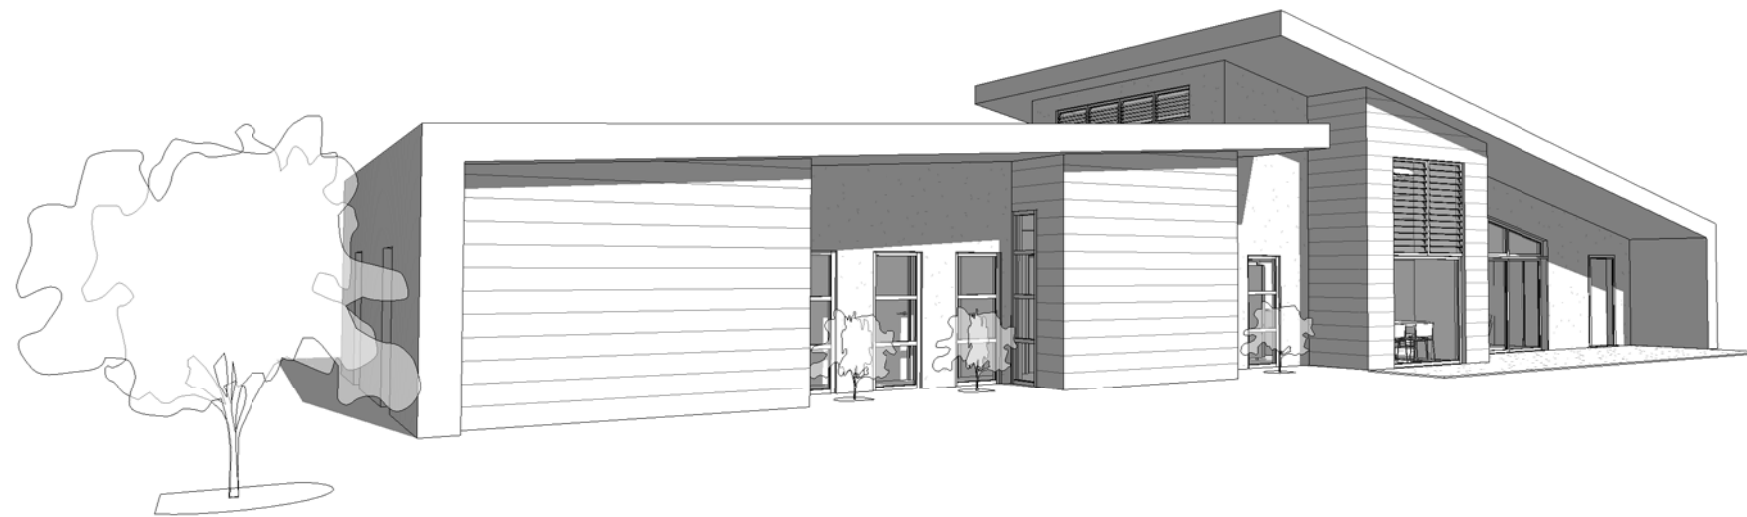

NOTES:

JOB TITLE

RIMU

Rev .01

DRAWING TITLE

PERSPECTIVES

DRAWN SCALE

1:100

PAGE No.

P-07

CONTACT DETAILS

Contact
Telephone: (03) 789 8560
Mobile: 027 632 3808
Email: natcon@xtra.co.nz
Web: www.naturalconstruction.co.nz



The **KAWATIRI**
Homes Range

