

NOTES:

JOB TITLE	TAWA		DRAWING TITLE	FLOOR PLAN	
Rev. 01		DRAWN SCALE	1:100	PAGE No.	P-01

CONTACT DETAILS
Contact
Telephone: (03) 789 8560
Mobile: 027 632 3808
Email: natcon@xtra.co.nz
Web: www.naturalconstruction.co.nz






NORTH ELEVATION



EAST ELEVATION

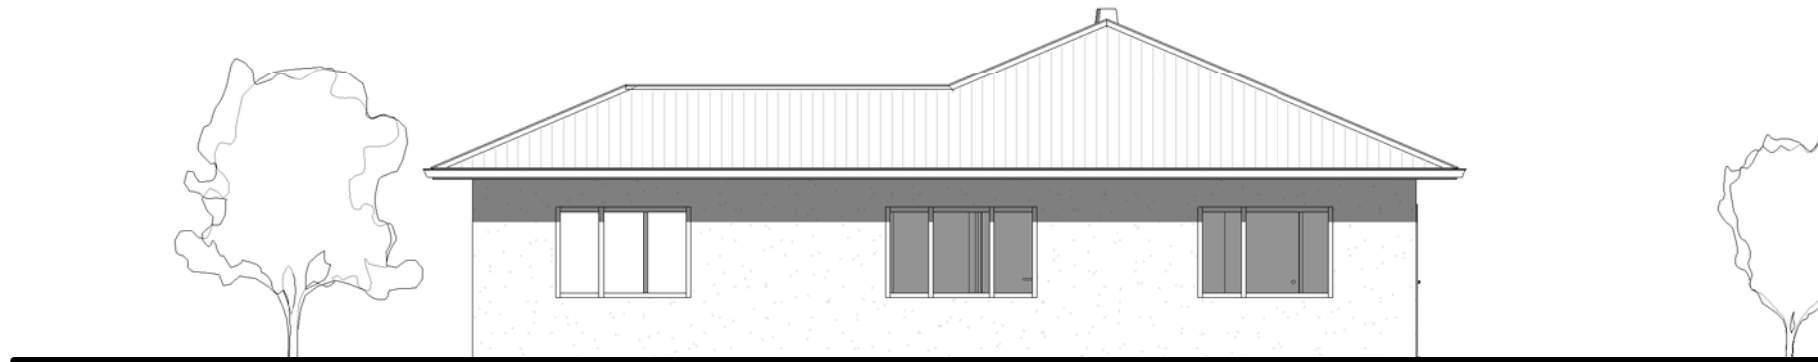

SOUTH ELEVATION



WEST ELEVATION

NOTES:

JOB TITLE

TAWA

Rev. 01

DRAWING TITLE

ELEVATIONS

DRAWN SCALE

1:100



PAGE No.

P-02

CONTACT DETAILS

Contact
 Telephone: (03) 789 8560
 Mobile: 027 632 3808
 Email: natcon@xtra.co.nz
 Web: www.naturalconstruction.co.nz



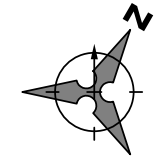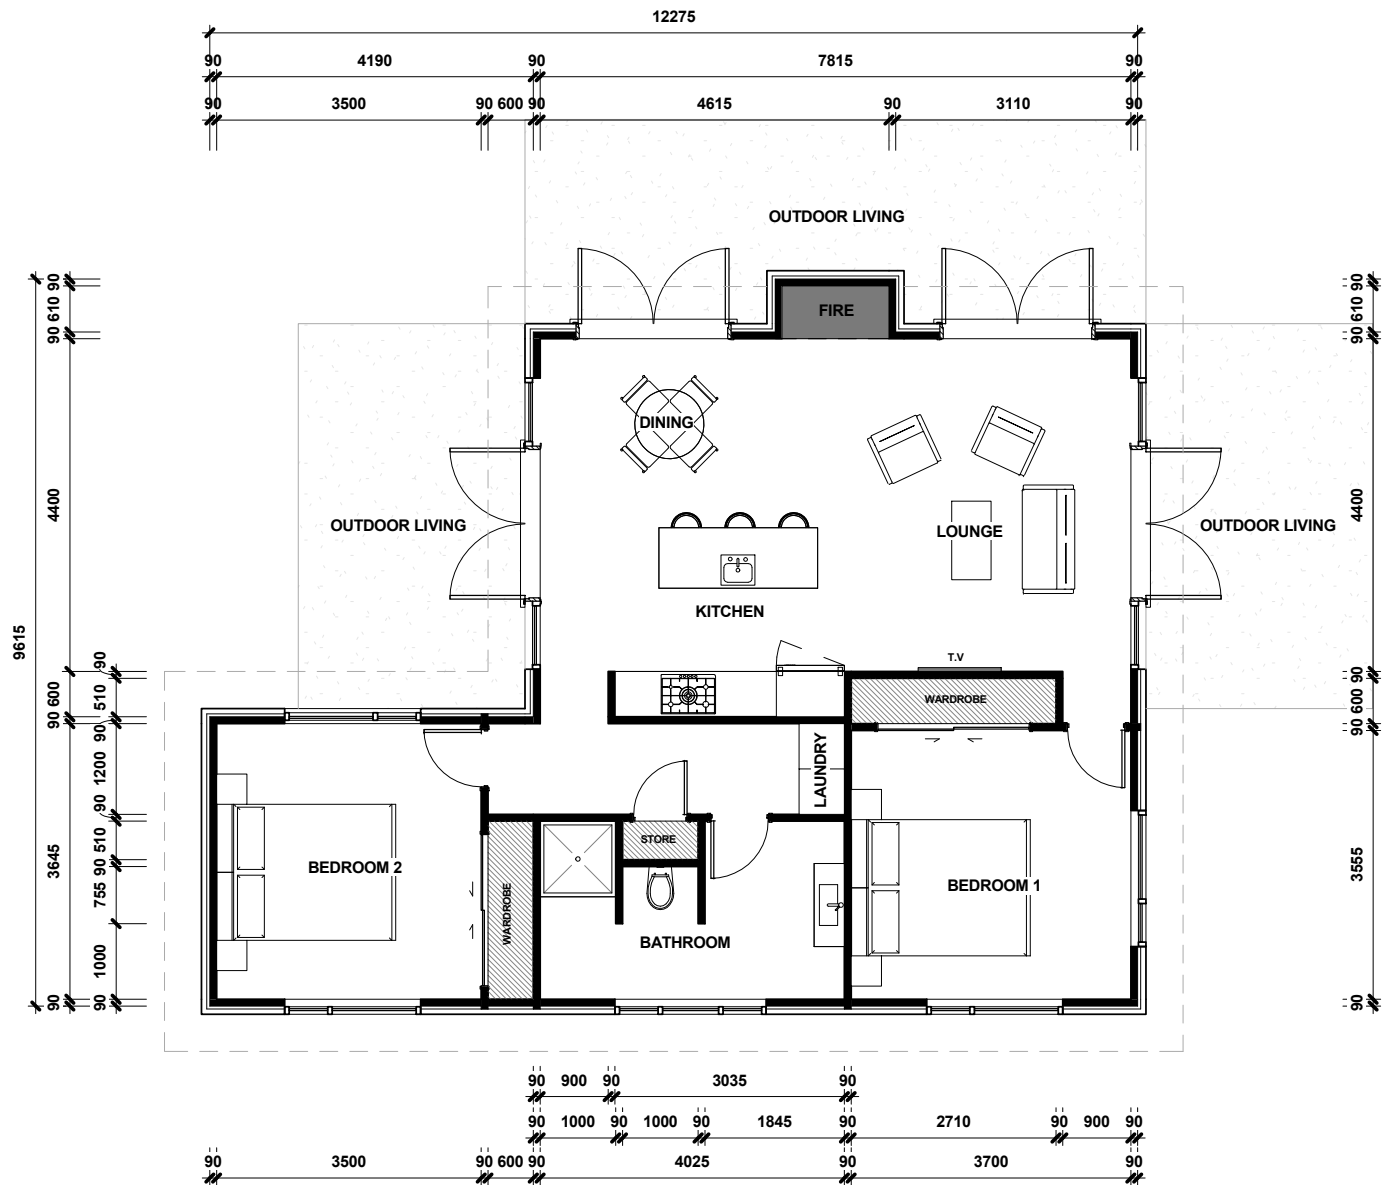

TOTAL FLOOR AREA: 89m²



NOTES:

JOB TITLE	TAWA		DRAWING TITLE	FLOOR PLAN	
Rev. 01			DRAWN SCALE	1:100	PAGE No. P-03

CONTACT DETAILS

Contact
 Telephone: (03) 789 8560
 Mobile: 027 632 3808
 Email: natcon@xtra.co.nz
 Web: www.naturalconstruction.co.nz



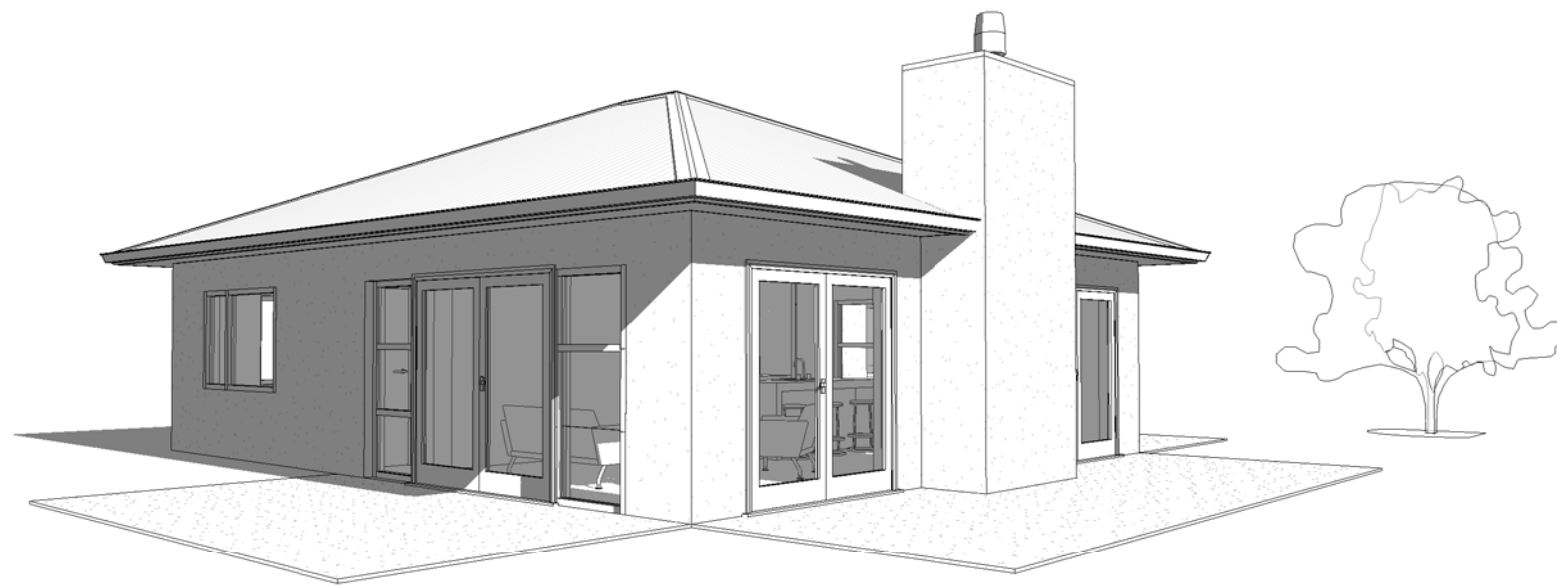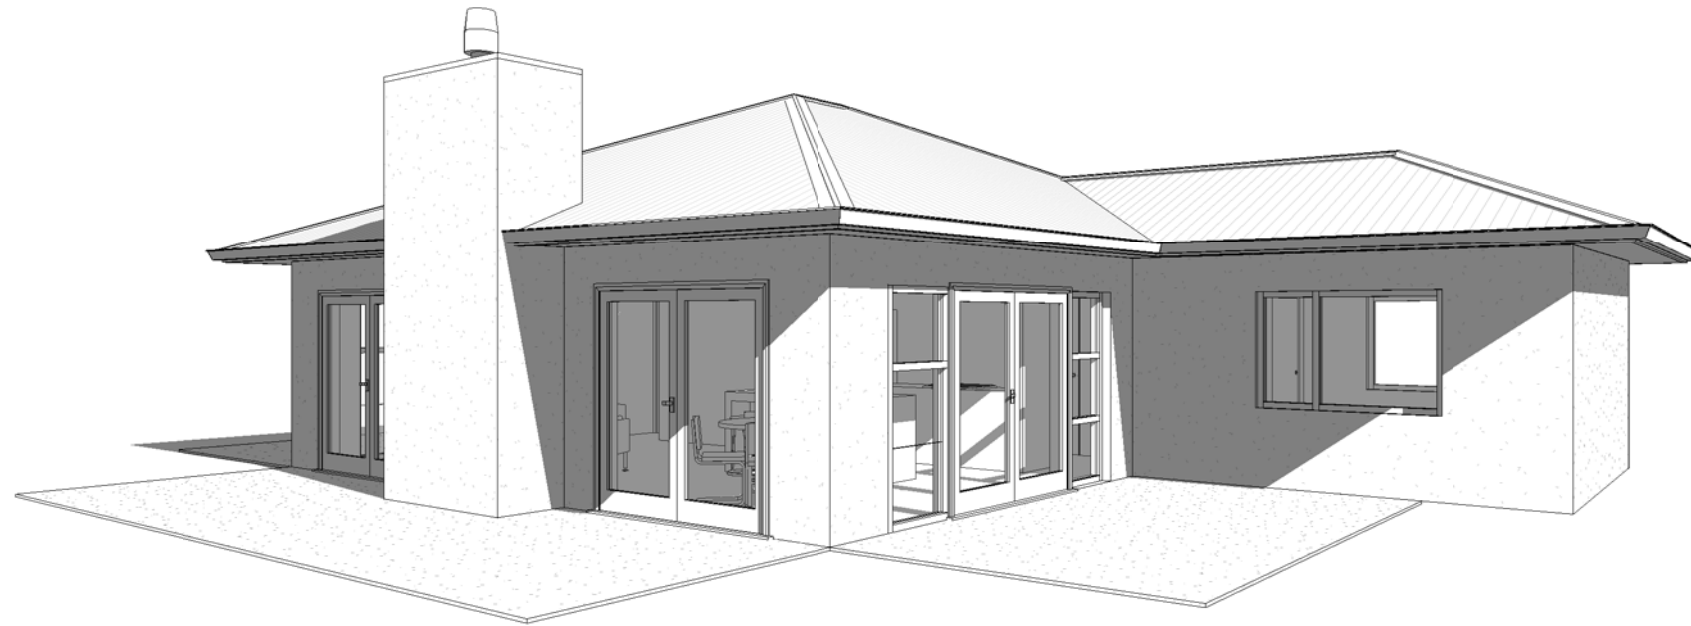

NOTES:

JOB TITLE

TAWA

Rev .01

DRAWING TITLE

PERSPECTIVES

DRAWN SCALE

1:100

PAGE No.

P-04

CONTACT DETAILS

Contact
Telephone: (03) 789 8560
Mobile: 027 632 3808
Email: natcon@xtra.co.nz
Web: www.naturalconstruction.co.nz

