

**Telephone:** (03) 789 8560  
**Mobile:** 027 632 3808  
**Email:** natcon@xtra.co.nz  
**www.naturalconstruction.co.nz**

**The KAWATIRI**  
 Homes Range



Design Name  
**Aoraki**  
 Company  
**The Natural Construction Company**  
**WESTPORT, New Zealand**

Designed	SJN Architecture		Drawing Title	
Drawn	SJN		<b>FLOOR PLAN G.I.</b>	
Rev.	00	No:	Date	Description
Creation Date	01/06/2013			

© Copyright 2013. The Natural Construction Company Ltd.

Drawing Number	Scale
<b>P101</b>	<b>1:100</b>
ALL DIMENSIONS TO BE VERIFIED ON SITE ALL WORK TO COMPLY WITH THE NZS 3604 AND THE NEW ZEALAND BUILDING CODE	




Telephone: (03) 789 8560  
 Mobile: 027 632 3808  
 Email: natcon@xtra.co.nz  
 www.naturalconstruction.co.nz



Design Name  
**Aoraki**  
 Company  
**The Natural Construction Company**  
**WESTPORT, New Zealand**

Designed SJN Architecture		Drawing Title  FLOOR PLAN L.1			Drawing Number  P102		Scale  1:100	
Drawn SJN								
Rev.	00	No:	Date	Description	Initials	ALL DIMENSIONS TO BE VERIFIED ON SITE  ALL WORK TO COMPLY WITH THE NZS 3604 AND THE NEW ZEALAND BUILDING CODE		
Creation Date	01/06/2013							

© Copyright 2013. The Natural Construction Company Ltd.

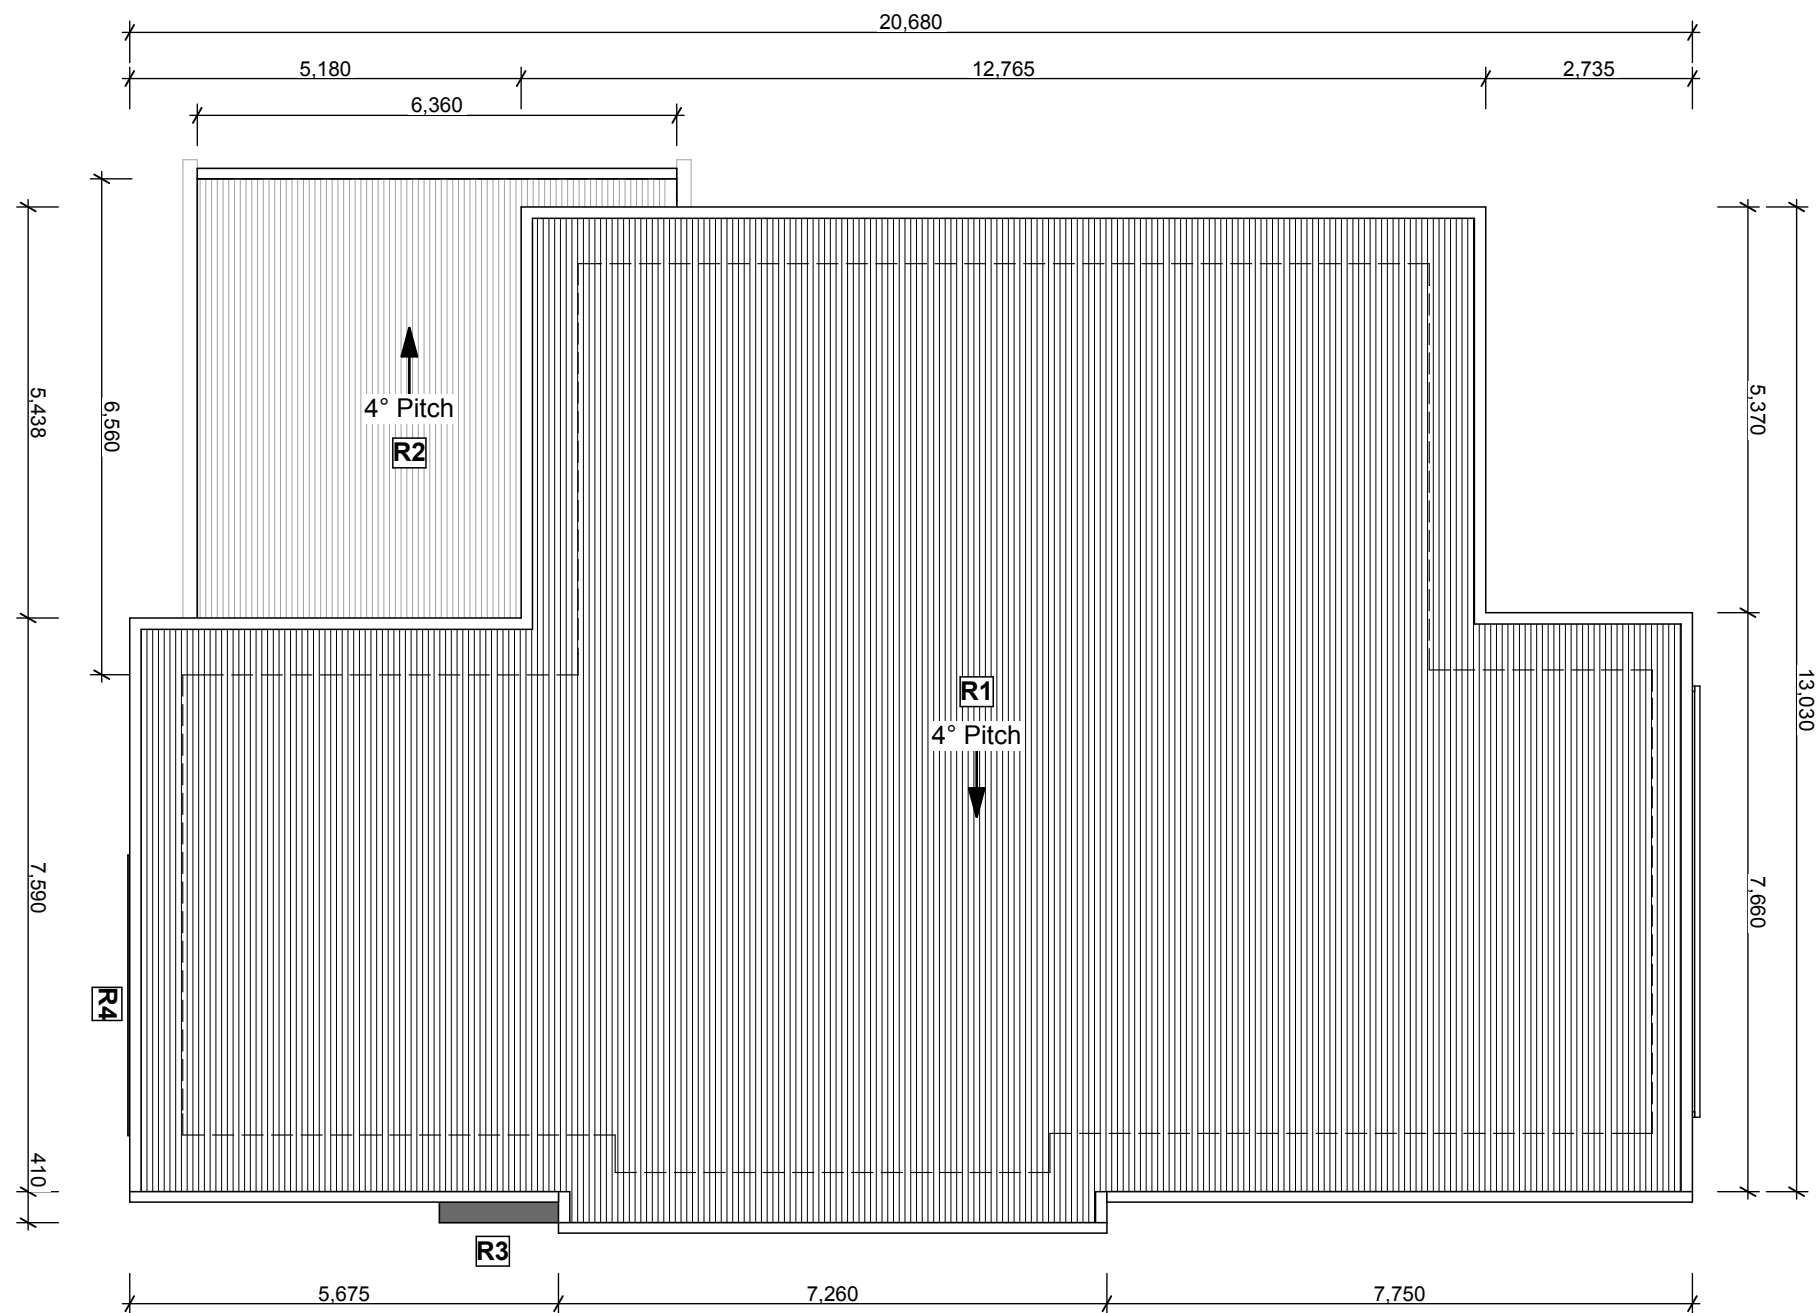

**R1:** 230m<sup>2</sup>  
**R2:** 35m<sup>2</sup>  
**R3:** 7m<sup>2</sup>  
**R4:** 3m<sup>2</sup>  
**Total Roof Surface Area:** 275m<sup>2</sup>  
**Soffit Overhang:** 750mm



**Telephone:** (03) 789 8560  
**Mobile:** 027 632 3808  
**Email:** natcon@xtra.co.nz  
**www.naturalconstruction.co.nz**



Design Name  
**Aoraki**  
 Company  
**The Natural Construction Company**  
**WESTPORT, New Zealand**


Designed	SJN Architecture	Drawing Title			Drawing Number	Scale
Drawn	SJN	ROOF PLAN			P103	1:100
Rev.	00	No:	Date	Description	Initials	ALL DIMENSIONS TO BE VERIFIED ON SITE ALL WORK TO COMPLY WITH THE NZS 3604 AND THE NEW ZEALAND BUILDING CODE
Creation Date	01/06/2013					

© Copyright 2013. The Natural Construction Company Ltd.



North Elevation

1:100

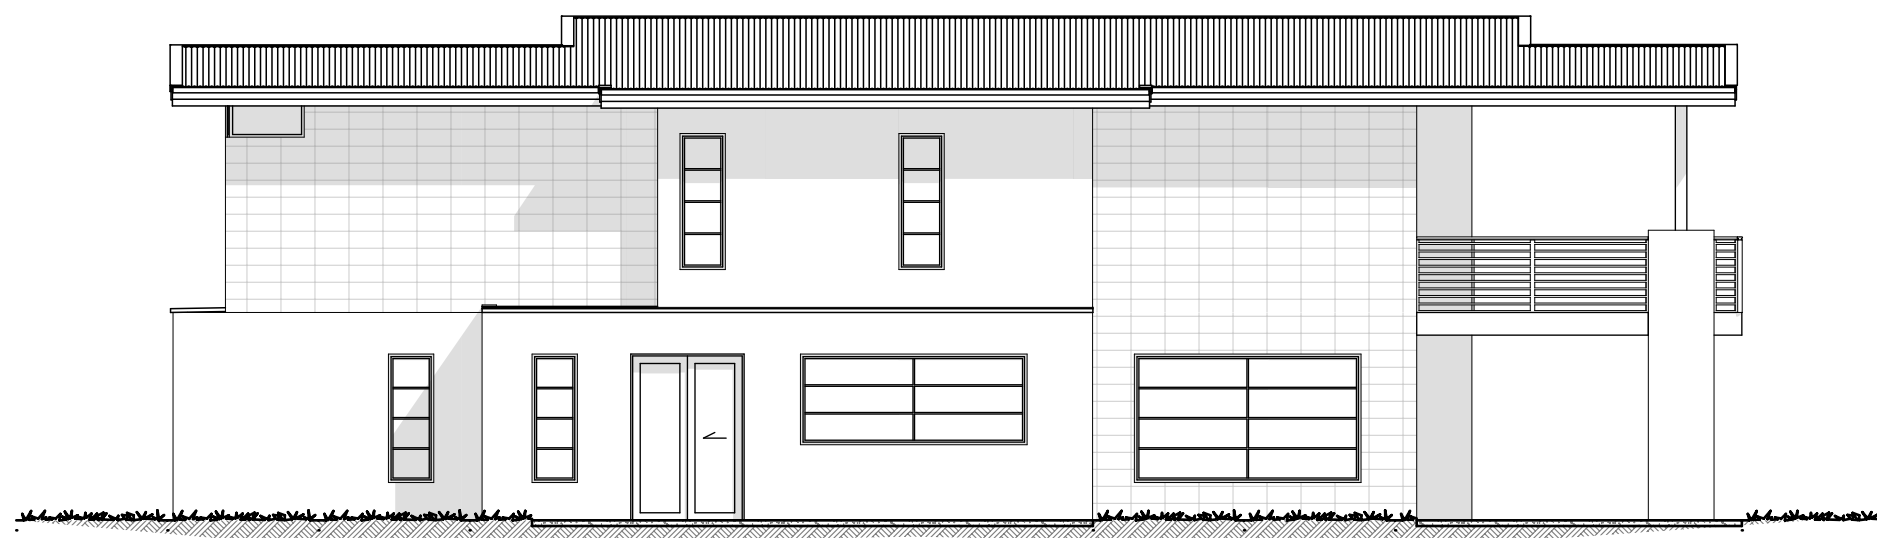

East Elevation

1:100



Telephone: (03) 789 8560  
Mobile: 027 632 3808  
Email: natcon@xtra.co.nz  
www.naturalconstruction.co.nz




Design Name  
**Aoraki**  
Company  
**The Natural Construction Company**  
**WESTPORT, New Zealand**

Designed  
SJN Architecture  
Drawn  
SJN  
Rev. 00  
Creation Date 01/06/2013

Drawing Title  
**ELEVATIONS I**  
No: Date Description Initials


© Copyright 2013. The Natural Construction Company Ltd.

Drawing Number  
**P301**  
Scale  
**1:100**  
ALL DIMENSIONS TO BE VERIFIED ON SITE  
ALL WORK TO COMPLY WITH THE NZS 3604  
AND THE NEW ZEALAND BUILDING CODE

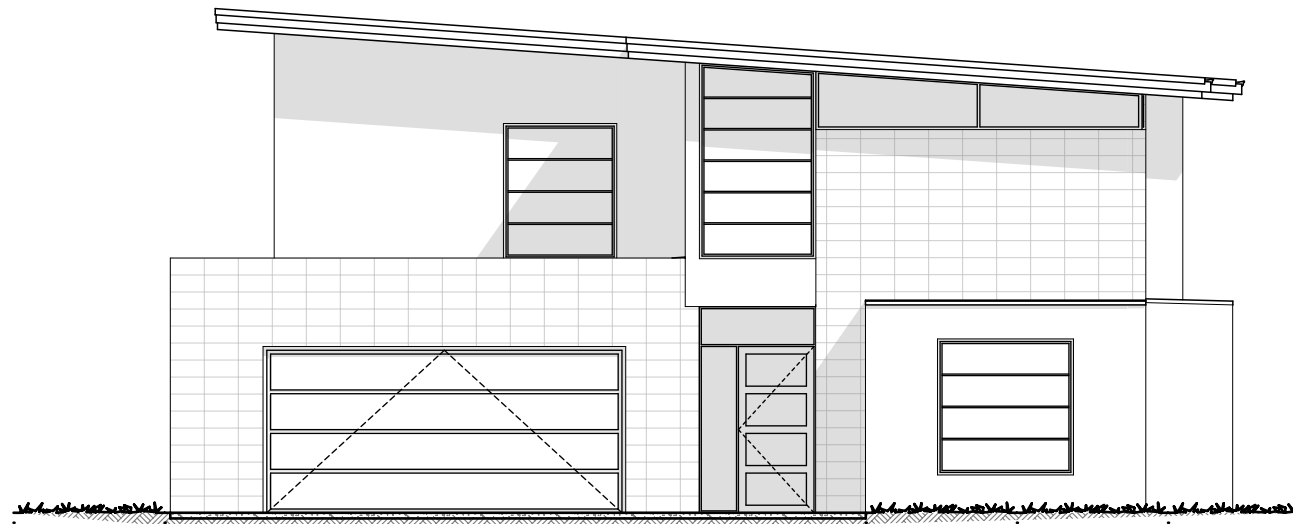

South Elevation

1:100

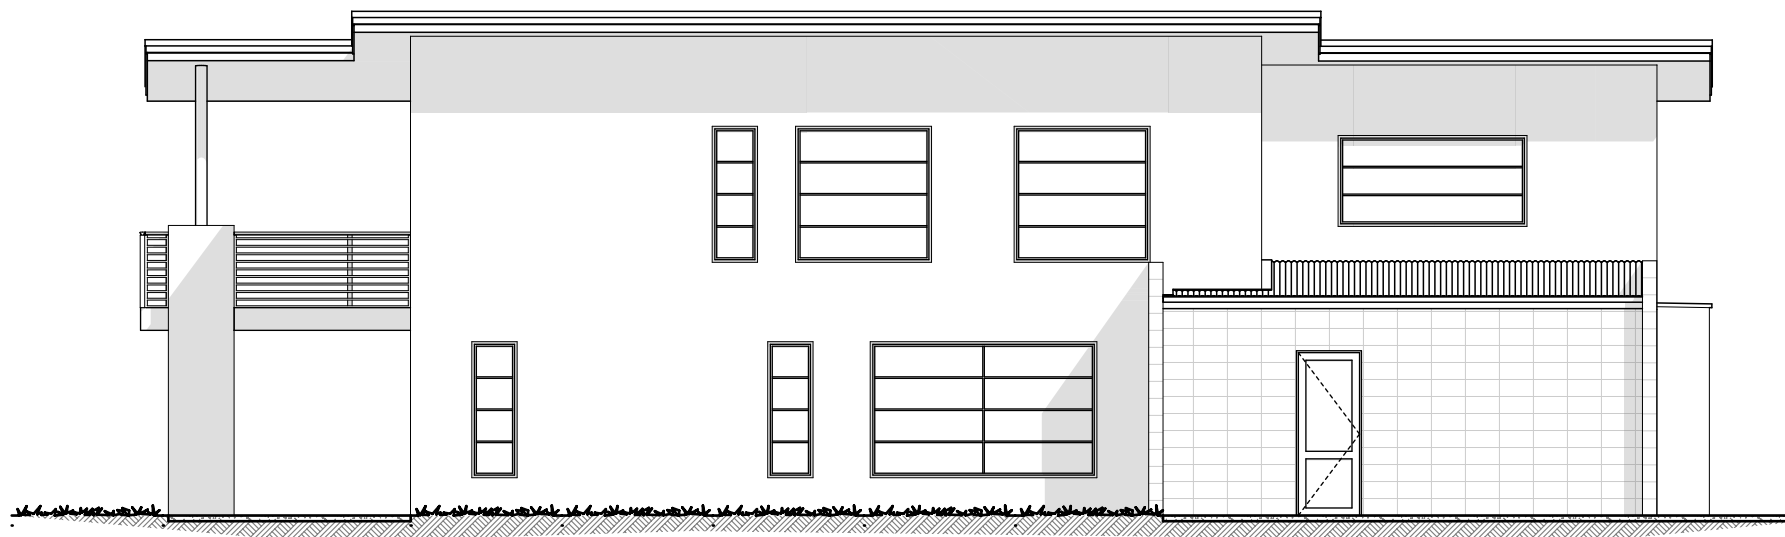

West Elevation

1:100



Telephone: (03) 789 8560  
Mobile: 027 632 3808  
Email: natcon@xtra.co.nz  
www.naturalconstruction.co.nz



Design Name  
**Aoraki**  
Company  
**The Natural Construction Company**  
**WESTPORT, New Zealand**

Designed  
**SJN Architecture**  
Drawn  
**SJN**  
Rev. 00  
Creation Date 01/06/2013

Drawing Title  
**ELEVATIONS II**  
No: Date Description Initials

© Copyright 2013. The Natural Construction Company Ltd.

Drawing Number  
**P302**  
Scale  
**1:100**  
ALL DIMENSIONS TO BE VERIFIED ON SITE  
ALL WORK TO COMPLY WITH THE NZS 3604  
AND THE NEW ZEALAND BUILDING CODE



**Telephone:** (03) 789 8560  
**Mobile:** 027 632 3808  
**Email:** natcon@xtra.co.nz  
**www.naturalconstruction.co.nz**



Design Name  
**Aoraki**  
 Company  
**The Natural Construction Company**  
**WESTPORT, New Zealand**

Designed	SJN Architecture	Drawing Title <b>3D PERSPECTIVES</b>			Drawing Number	Scale
Drawn	SJN				<b>P501</b>	<b>N/A</b>
Rev.	00	No:	Date	Description	Initials	ALL DIMENSIONS TO BE VERIFIED ON SITE ALL WORK TO COMPLY WITH THE NZS 3604 AND THE NEW ZEALAND BUILDING CODE
Creation Date	01/06/2013					

© Copyright 2013. The Natural Construction Company Ltd.