

R1: 148m²
R2: 207m²
R3: 12m²
Total Roof Surface Area: 367m²
Soffit Overhang: 600mm

© Copyright 2013. The Natural Construction Company Ltd.




Telephone: (03) 789 8560
Mobile: 027 632 3808
Email: natcon@xtra.co.nz
www.naturalconstruction.co.nz




Design Name
Chatham
Company
The Natural Construction Company
WESTPORT, New Zealand

Designed	SJN Architecture	Drawing Title ROOF PLAN			Drawing Number	Scale
Drawn	SJN				P102	1:100
Rev.	00	No:	Date	Description	Initials	ALL DIMENSIONS TO BE VERIFIED ON SITE ALL WORK TO COMPLY WITH THE NZS 3604 AND THE NEW ZEALAND BUILDING CODE
Creation Date	01/06/2013					

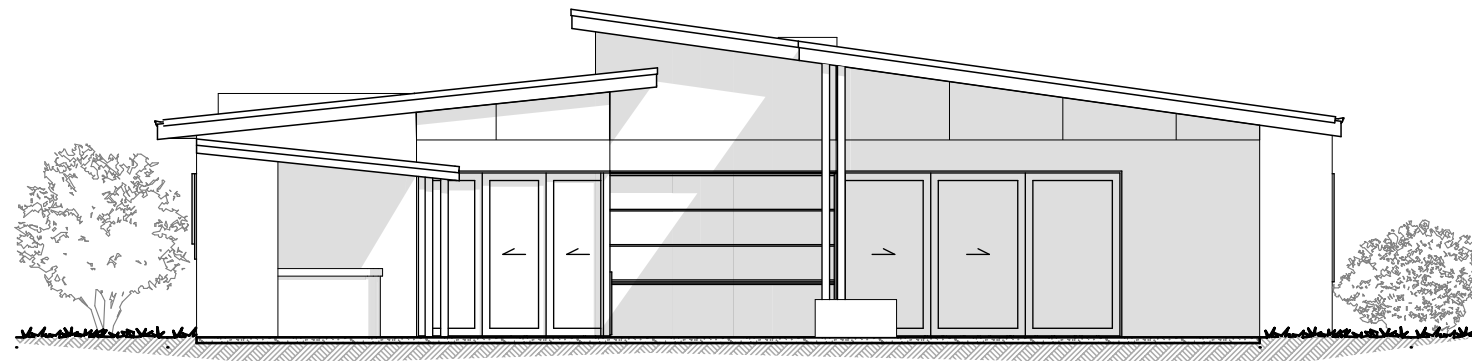

North Elevation 1:100

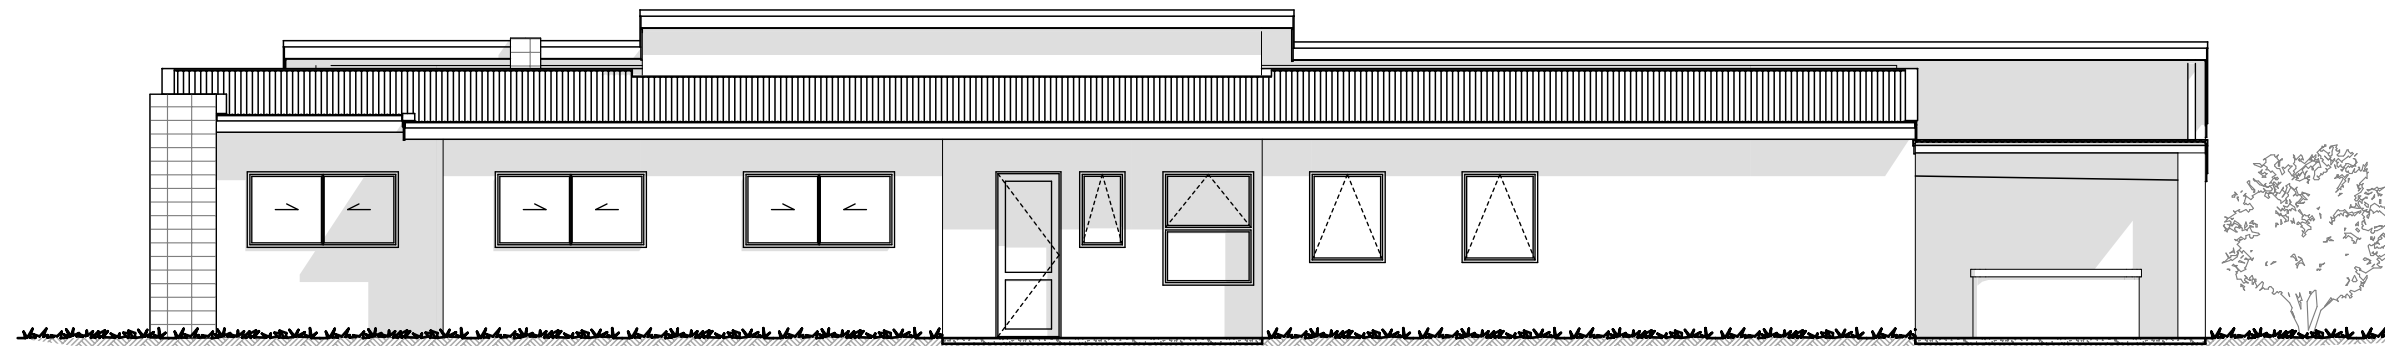

East Elevation 1:100



Telephone: (03) 789 8560
Mobile: 027 632 3808
Email: natcon@xtra.co.nz
www.naturalconstruction.co.nz




Design Name
Chatham
Company
The Natural Construction Company
WESTPORT, New Zealand

Designed
SJN Architecture
Drawn
SJN
Rev. 00
Creation Date 01/06/2013


Drawing Title
ELEVATIONS I
No: Date Description Initials

© Copyright 2013. The Natural Construction Company Ltd.

Drawing Number
P301
Scale
1:100
ALL DIMENSIONS TO BE VERIFIED ON SITE
ALL WORK TO COMPLY WITH THE NZS 3604
AND THE NEW ZEALAND BUILDING CODE

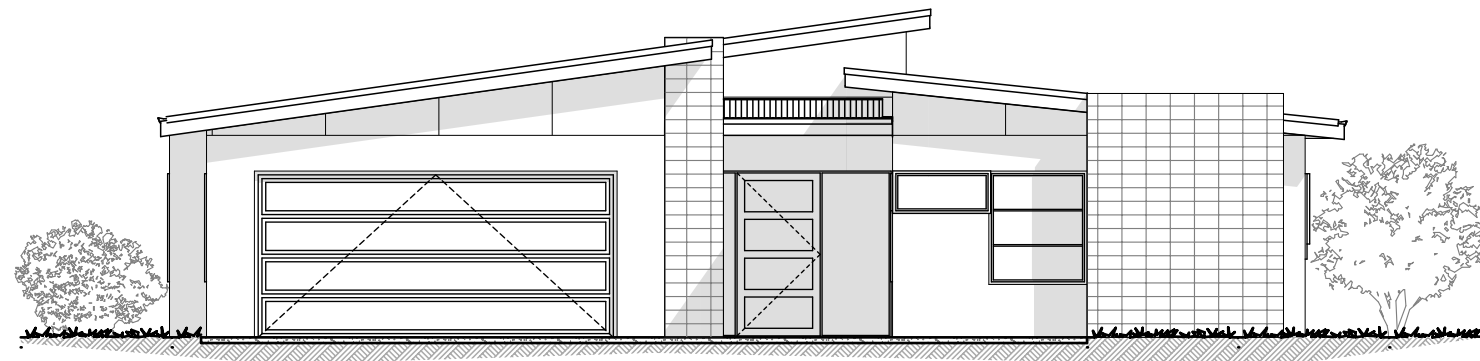

South Elevation 1:100

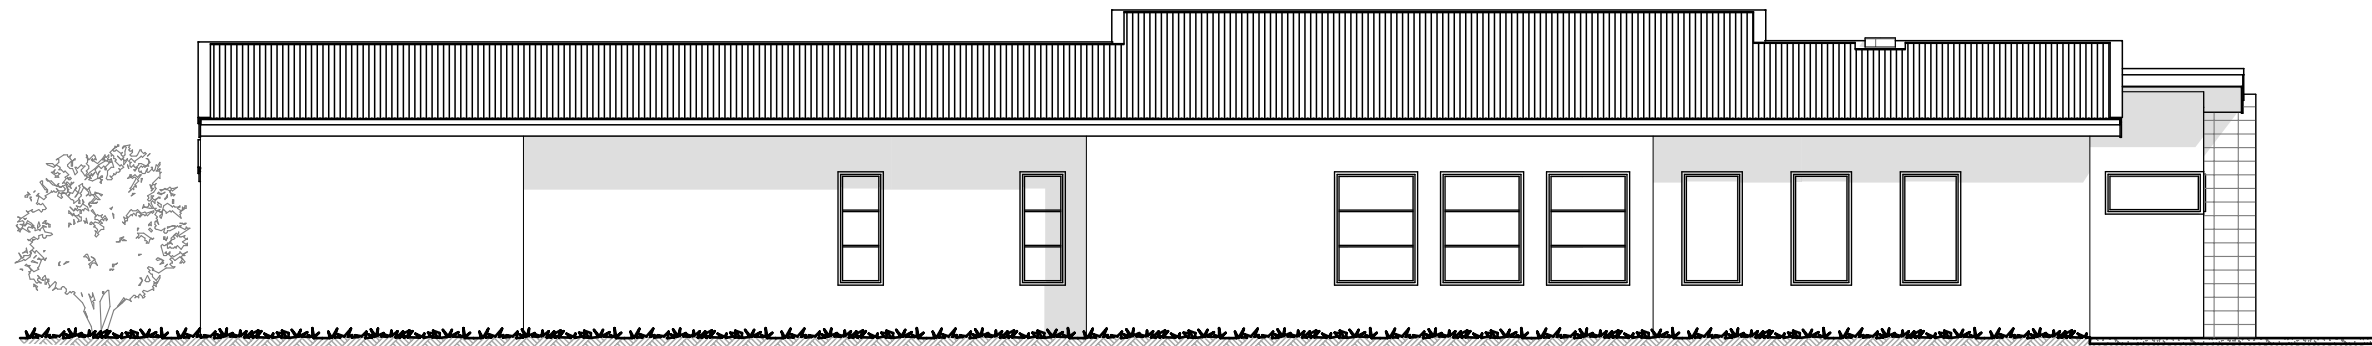

West Elevation 1:100




Telephone: (03) 789 8560
Mobile: 027 632 3808
Email: natcon@xtra.co.nz
www.naturalconstruction.co.nz



Design Name
Chatham
Company
The Natural Construction Company
WESTPORT, New Zealand

Designed	SJN Architecture	Drawing Title ELEVATIONS II			Drawing Number	Scale
Drawn	SJN				P302	1:100
Rev.	00	No:	Date	Description	Initials	ALL DIMENSIONS TO BE VERIFIED ON SITE ALL WORK TO COMPLY WITH THE NZS 3604 AND THE NEW ZEALAND BUILDING CODE
Creation Date	01/06/2013					

© Copyright 2013. The Natural Construction Company Ltd.

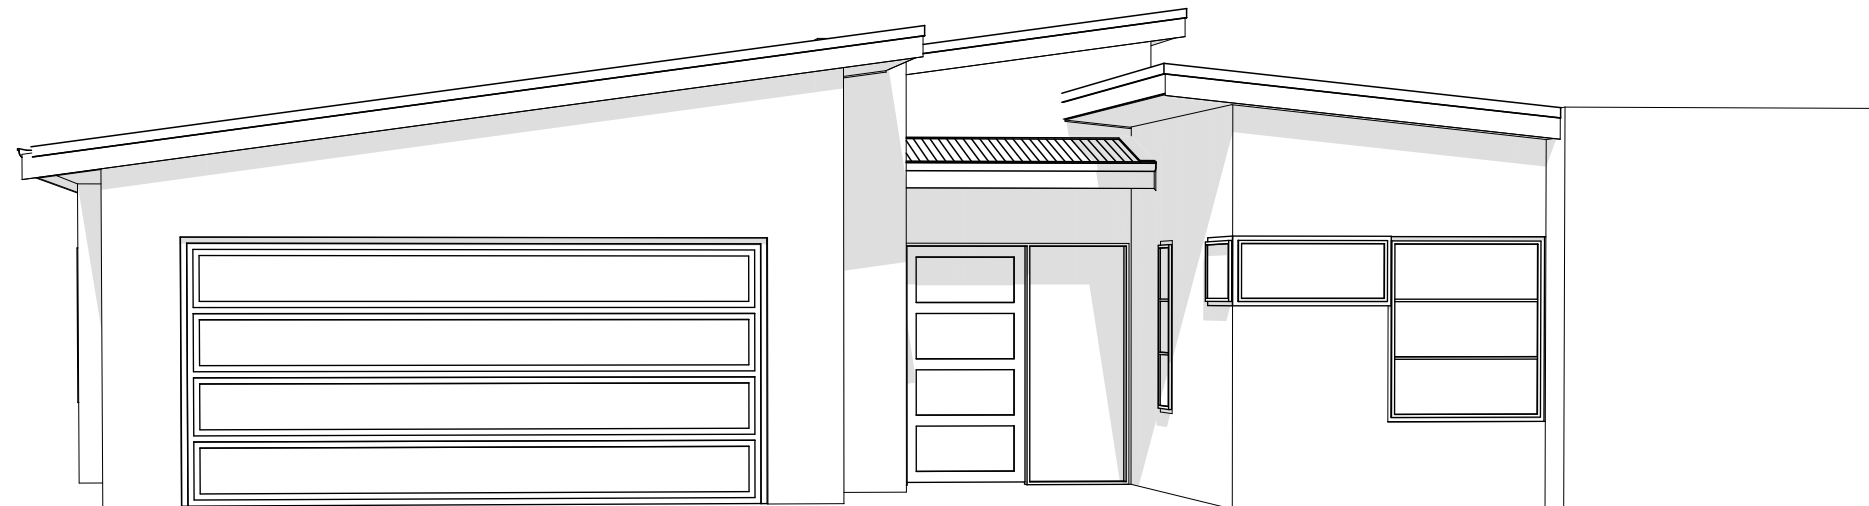

Telephone: (03) 789 8560
Mobile: 027 632 3808
Email: natcon@xtra.co.nz
www.naturalconstruction.co.nz



Design Name
Chatham
 Company
The Natural Construction Company
WESTPORT, New Zealand

Designed **SJN Architecture**
 Drawn **SJN**
 Rev. **00**
 Creation Date **01/06/2013**

Drawing Title
3D PERSPECTIVES

No:	Date	Description	Initials

Drawing Number
P501

Scale
N/A

ALL DIMENSIONS TO BE VERIFIED ON SITE
 ALL WORK TO COMPLY WITH THE NZS 3604
 AND THE NEW ZEALAND BUILDING CODE

© Copyright 2013. The Natural Construction Company Ltd.