

© Copyright 2013. The Natural Construction Company Ltd.



Telephone: (03) 789 8560  
 Mobile: 027 632 3808  
 Email: natcon@xtra.co.nz  
 www.naturalconstruction.co.nz



Design Name  
**Foveaux**  
 Company  
**The Natural Construction Company**  
**WESTPORT, New Zealand**

Designed	SJN Architecture
Drawn	SJN
Rev.	00
Creation Date	01/06/2013

Drawing Title <b>FLOOR PLAN G.I.</b>			
No:	Date	Description	Initials

Drawing Number <b>P101</b>	Scale <b>1:100</b>
ALL DIMENSIONS TO BE VERIFIED ON SITE ALL WORK TO COMPLY WITH THE NZS 3604 AND THE NEW ZEALAND BUILDING CODE	



Telephone: (03) 789 8560  
Mobile: 027 632 3808  
Email: natcon@xtra.co.nz  
www.naturalconstruction.co.nz




Design Name  
**Foveaux**  
Company  
**The Natural Construction Company**  
WESTPORT, New Zealand

Designed  
SJN Architecture  
Drawn  
SJN  
Rev. 00  
Creation Date 01/06/2013

Drawing Title  
**FLOOR PLAN L.1**  
No: Date Description Initials

© Copyright 2013. The Natural Construction Company Ltd.

Drawing Number <b>P102</b>	Scale <b>1:100</b>
ALL DIMENSIONS TO BE VERIFIED ON SITE ALL WORK TO COMPLY WITH THE NZS 3604 AND THE NEW ZEALAND BUILDING CODE	

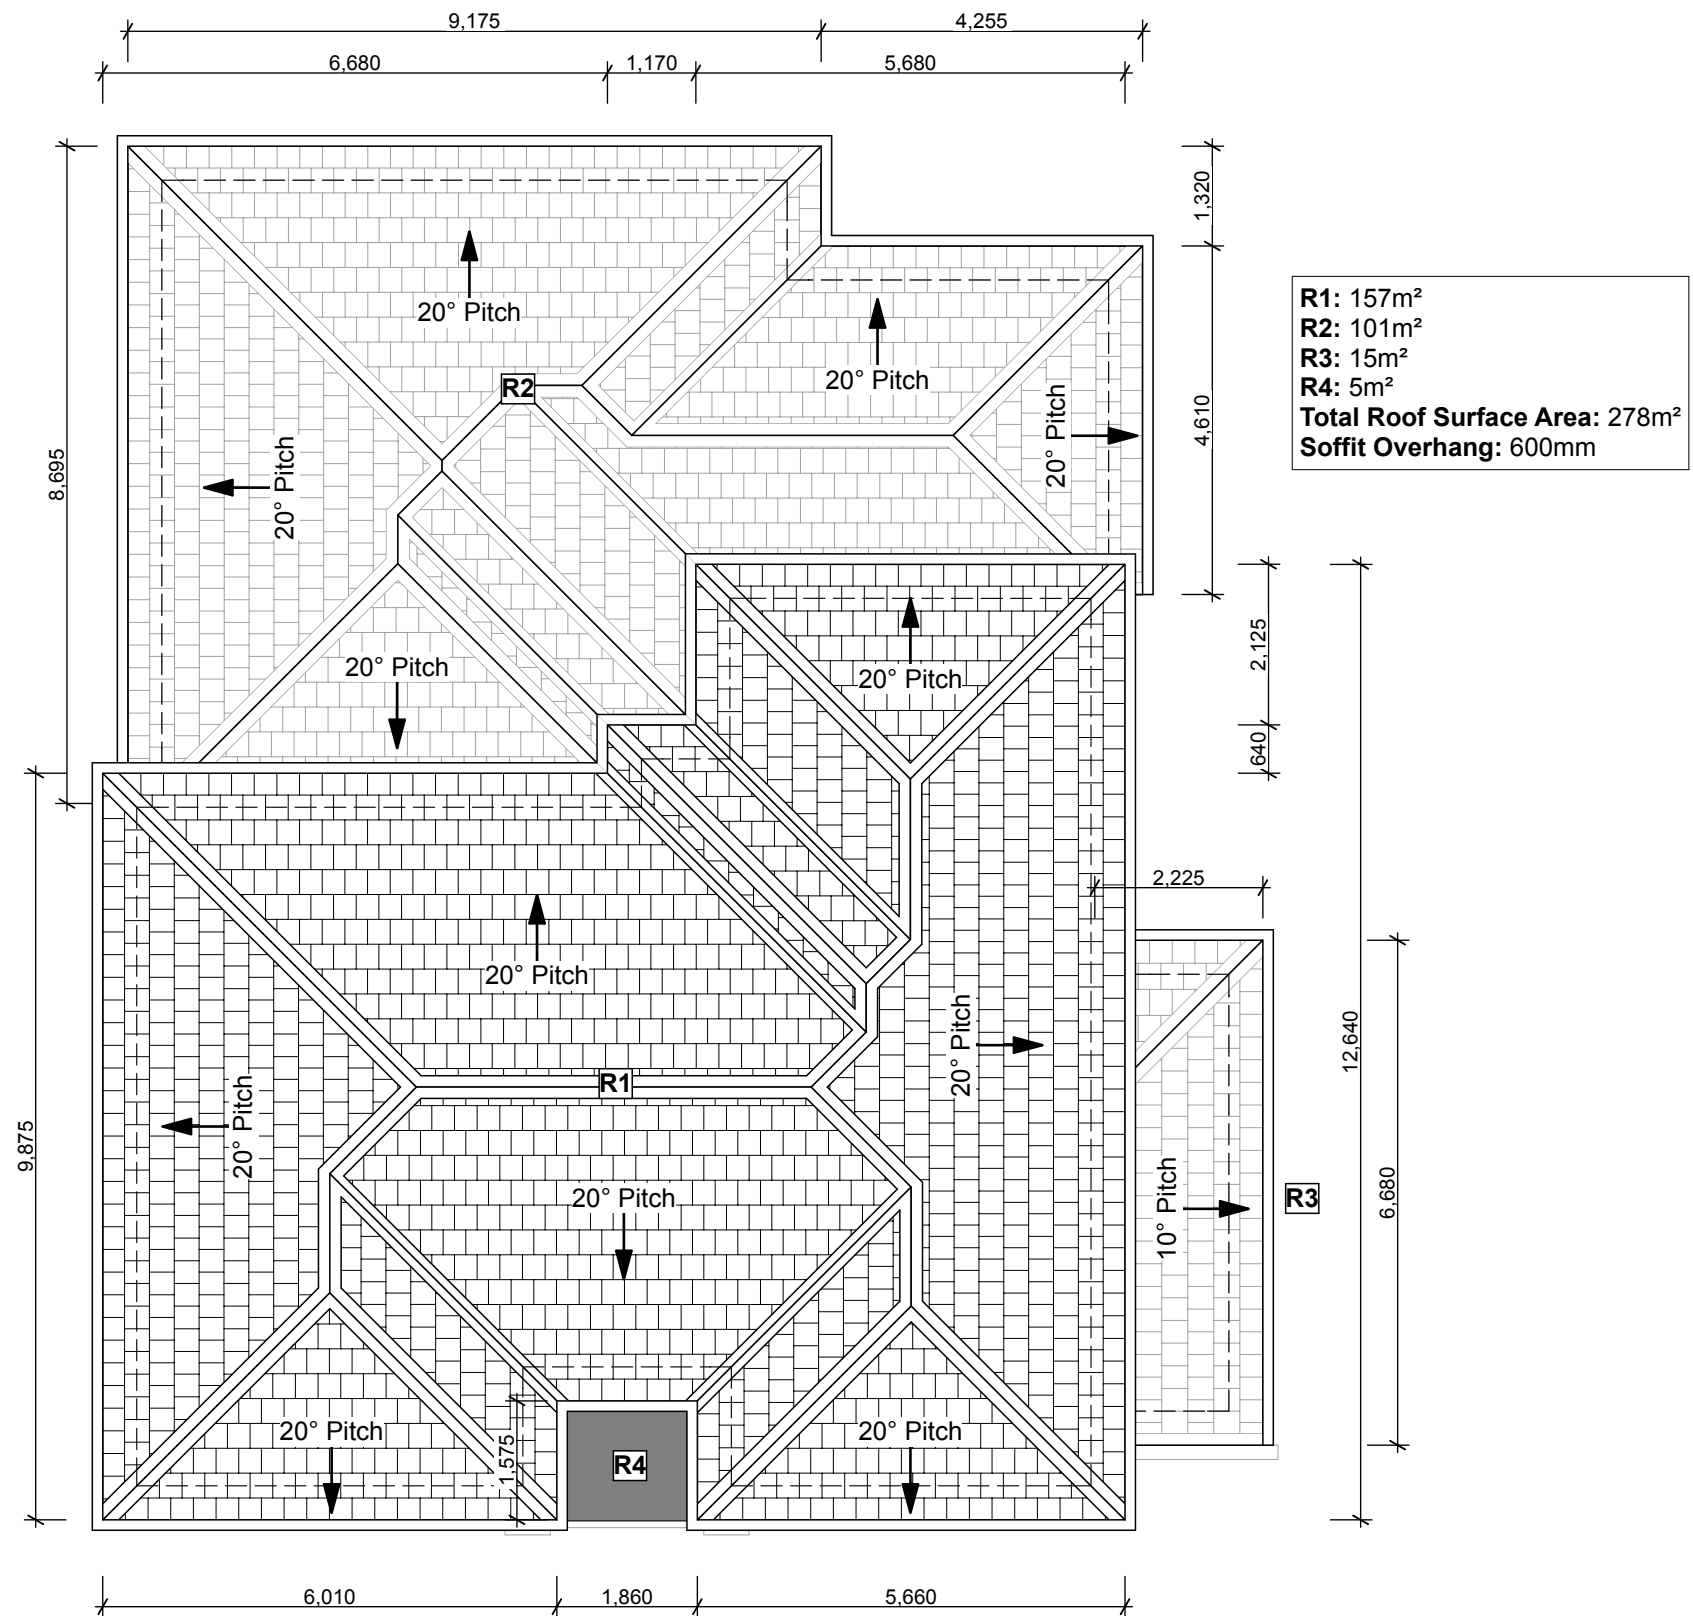

Telephone: (03) 789 8560  
 Mobile: 027 632 3808  
 Email: natcon@xtra.co.nz  
 www.naturalconstruction.co.nz




Design Name  
**Foveaux**  
 Company  
**The Natural Construction Company**  
 WESTPORT, New Zealand

Designed  
 SJN Architecture  
 Drawn  
 SJN  
 Rev. 00  
 Creation Date 01/06/2013


Drawing Title  
**ROOF PLAN**  
 No: Date Description Initials

© Copyright 2013. The Natural Construction Company Ltd.

Drawing Number  
**P103**  
 Scale  
**1:100**  
 ALL DIMENSIONS TO BE VERIFIED ON SITE  
 ALL WORK TO COMPLY WITH THE NZS 3604  
 AND THE NEW ZEALAND BUILDING CODE

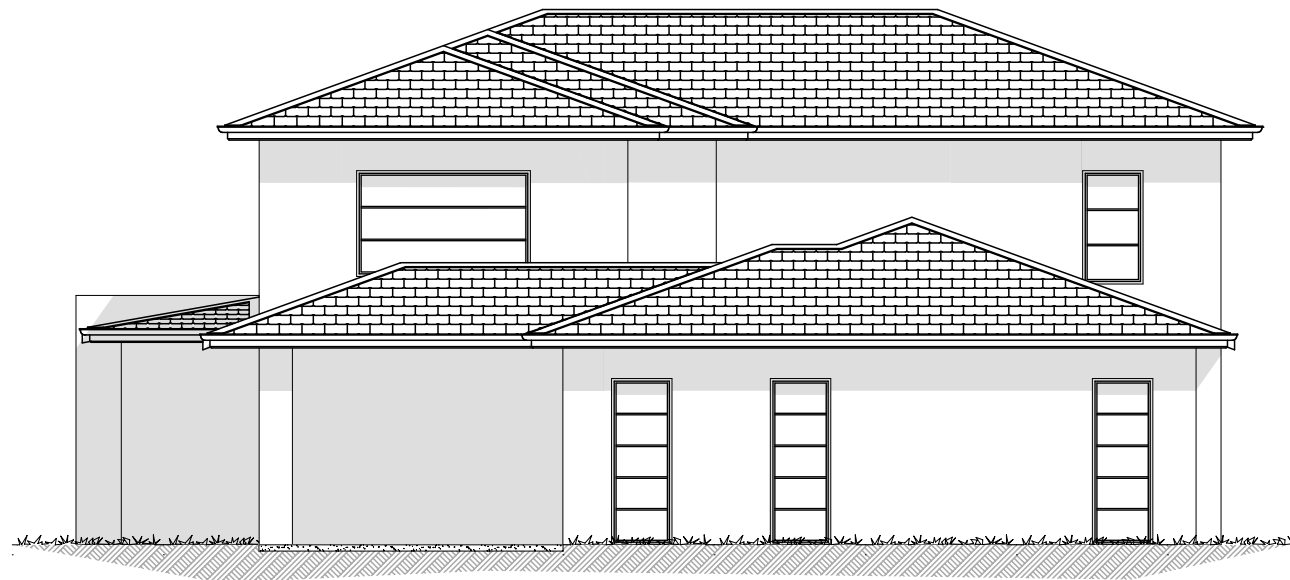

North Elevation 1:100

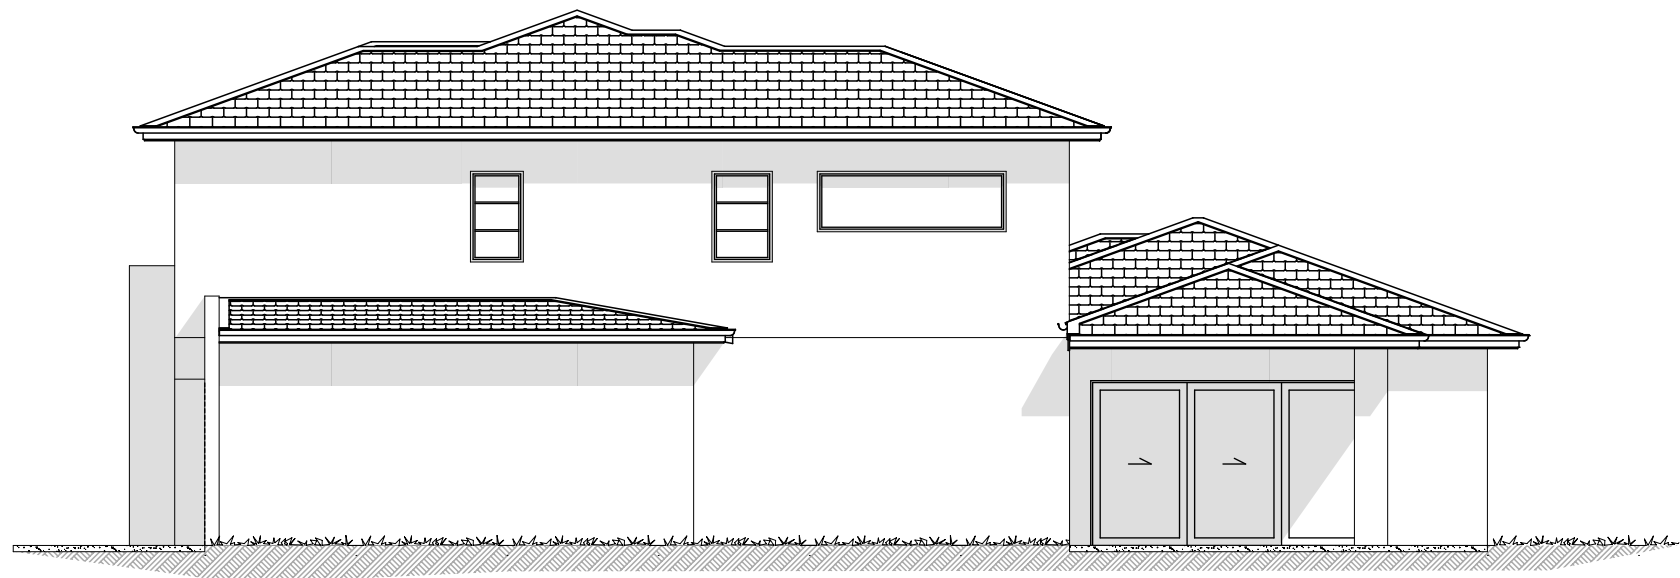

East Elevation 1:100




Telephone: (03) 789 8560  
Mobile: 027 632 3808  
Email: natcon@xtra.co.nz  
www.naturalconstruction.co.nz



Design Name  
**Foveaux**  
Company  
**The Natural Construction Company**  
**WESTPORT, New Zealand**

Designed	SJN Architecture	Drawing Title			Drawing Number	Scale
Drawn	SJN	ELEVATIONS I			P201	1:100
Rev.	00	No:	Date	Description	Initials	ALL DIMENSIONS TO BE VERIFIED ON SITE ALL WORK TO COMPLY WITH THE NZS 3604 AND THE NEW ZEALAND BUILDING CODE
Creation Date	01/06/2013					

© Copyright 2013. The Natural Construction Company Ltd.

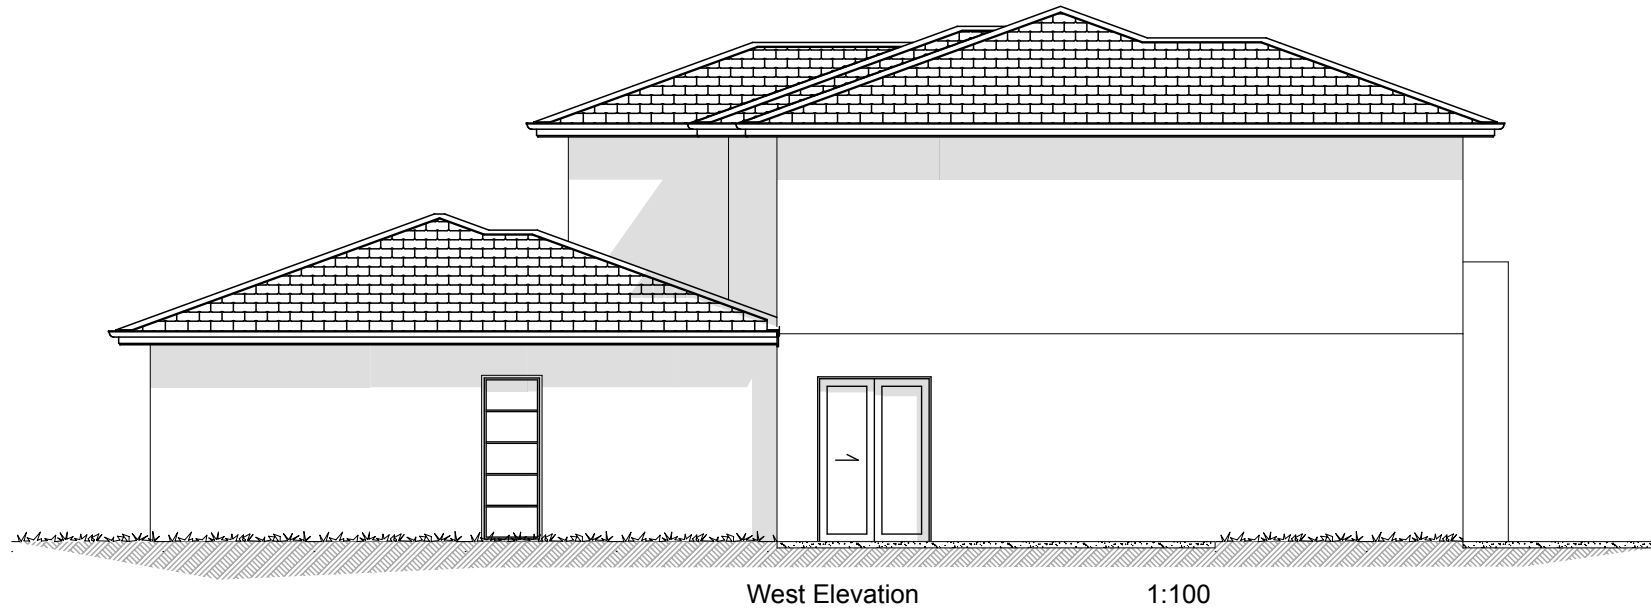

**Telephone:** (03) 789 8560  
**Mobile:** 027 632 3808  
**Email:** natcon@xtra.co.nz  
**www.naturalconstruction.co.nz**



Design Name  
**Foveaux**  
 Company  
**The Natural Construction Company**  
**WESTPORT, New Zealand**

Designed SJN Architecture		Drawing Title  ELEVATIONS II			Drawing Number  P202		Scale  1:100	
Drawn SJN								
Rev.	00	No:	Date	Description	Initials	ALL DIMENSIONS TO BE VERIFIED ON SITE  ALL WORK TO COMPLY WITH THE NZS 3604 AND THE NEW ZEALAND BUILDING CODE		
Creation Date	01/06/2013							

© Copyright 2013. The Natural Construction Company Ltd.



**Telephone:** (03) 789 8560  
**Mobile:** 027 632 3808  
**Email:** natcon@xtra.co.nz  
**www.naturalconstruction.co.nz**



Design Name  
**Foveaux**  
 Company  
**The Natural Construction Company**  
**WESTPORT, New Zealand**

Designed	SJN Architecture	Drawing Title <b>3D PERSPECTIVES</b>			Drawing Number	Scale
Drawn	SJN				<b>P301</b>	<b>1:62.4682, 1:28.1306</b>
Rev.	00	No:	Date	Description	Initials	ALL DIMENSIONS TO BE VERIFIED ON SITE ALL WORK TO COMPLY WITH THE NZS 3604 AND THE NEW ZEALAND BUILDING CODE
Creation Date	01/06/2013					

© Copyright 2013. The Natural Construction Company Ltd.