

**HAZARDCO**  
CREATING SAFER WORKING ENVIRONMENTS

Telephone: (03) 789 8560  
Mobile: 027 632 3808  
Email: natcon@xtra.co.nz  
www.naturalconstruction.co.nz




Design Name  
**Kapiti**  
Company  
**The Natural Construction Company**  
WESTPORT, New Zealand

|               |                  |                   |      |             |
|---------------|------------------|-------------------|------|-------------|
| Designed      | SJN Architecture | Drawing Title     |      |             |
| Drawn         | SJN              | <b>FLOOR PLAN</b> |      |             |
| Rev.          | 00               | No:               | Date | Description |
| Creation Date | 01/06/2013       |                   |      |             |

© Copyright 2013. The Natural Construction Company Ltd.

|  |              |
|--|--------------|
| Drawing Number   | Scale        |
| <b>P101</b>  | <b>1:100</b> |
| ALL DIMENSIONS TO BE VERIFIED ON SITE<br>ALL WORK TO COMPLY WITH THE NZS 3604<br>AND THE NEW ZEALAND BUILDING CODE |              |

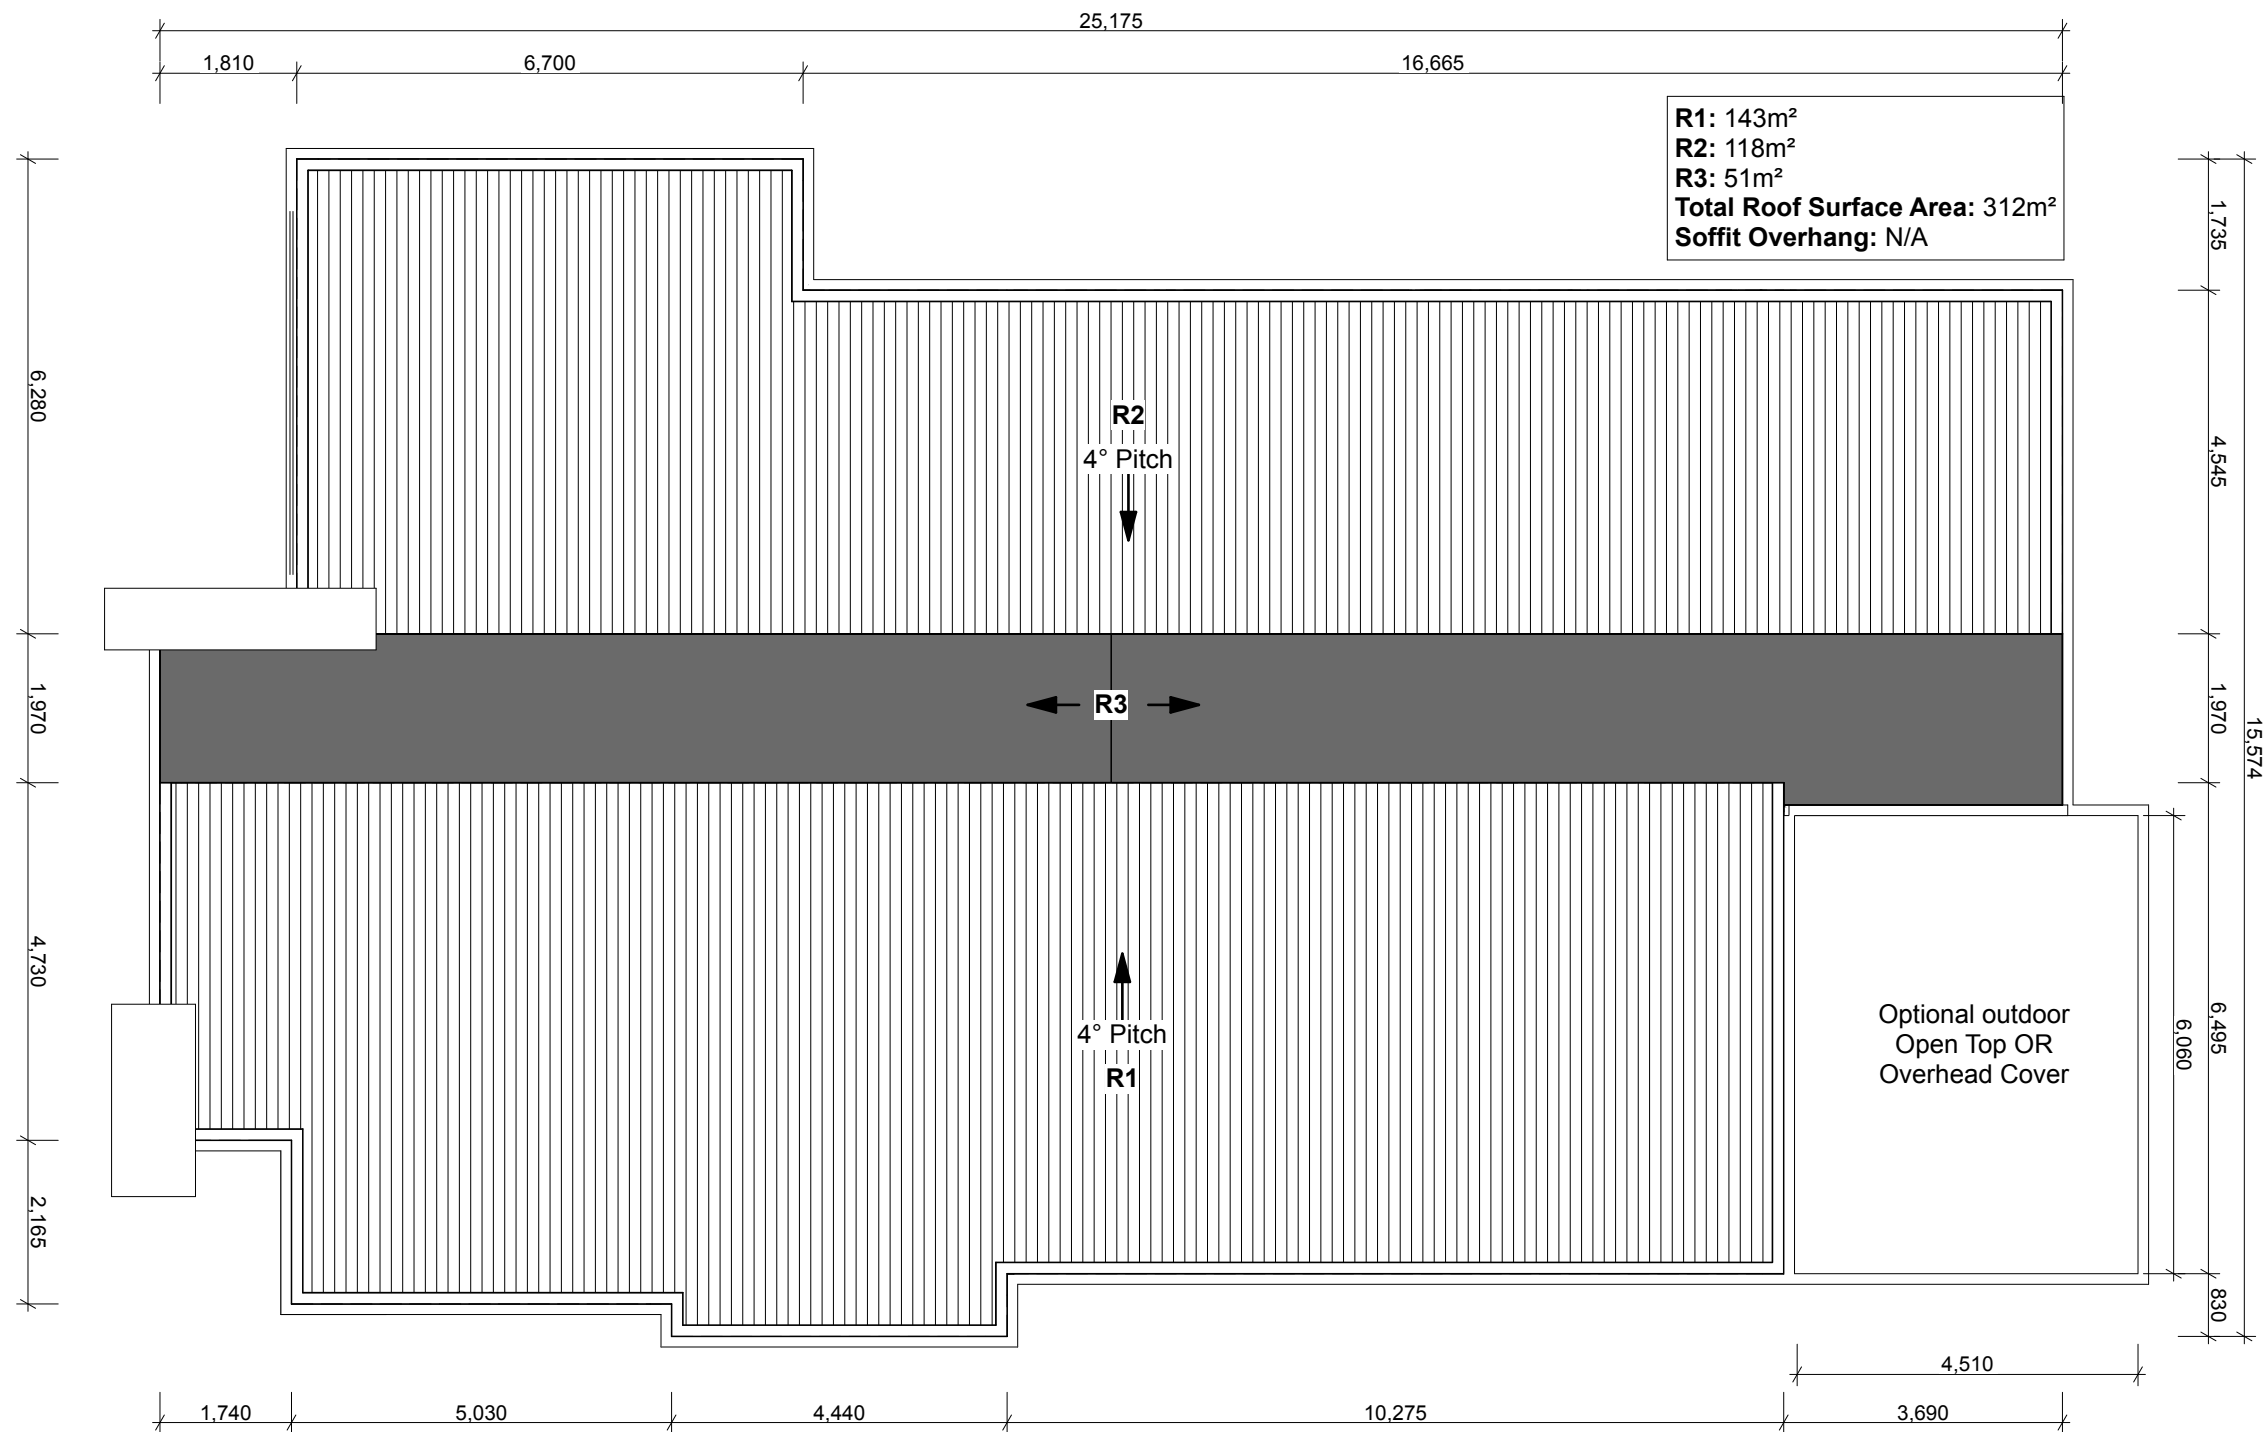





Telephone: (03) 789 8560  
 Mobile: 027 632 3808  
 Email: natcon@xtra.co.nz  
 www.naturalconstruction.co.nz



Design Name  
**Kapiti**  
 Company  
**The Natural Construction Company**  
**WESTPORT, New Zealand**

|                              |            |                                |      |             |                            |  |                    |  |
|------------------------------|------------|--------------------------------|------|-------------|----------------------------|--|--------------------|--|
| Designed<br>SJN Architecture |            | Drawing Title<br><br>ROOF PLAN |      |             | Drawing Number<br><br>P102 |  | Scale<br><br>1:100 |  |
| Drawn<br>SJN                 |            |                                |      |             |                            |  |                    |  |
| Rev.                         | 00         | No:                            | Date | Description | Initials                   | ALL DIMENSIONS TO BE VERIFIED ON SITE<br><br>ALL WORK TO COMPLY WITH THE NZS 3604<br>AND THE NEW ZEALAND BUILDING CODE |                    |  |
|                              |            |                                |      |             |                            |  |                    |  |
| Creation Date                | 01/06/2013 |                                |      |             |                            |  |                    |  |

© Copyright 2013. The Natural Construction Company Ltd.

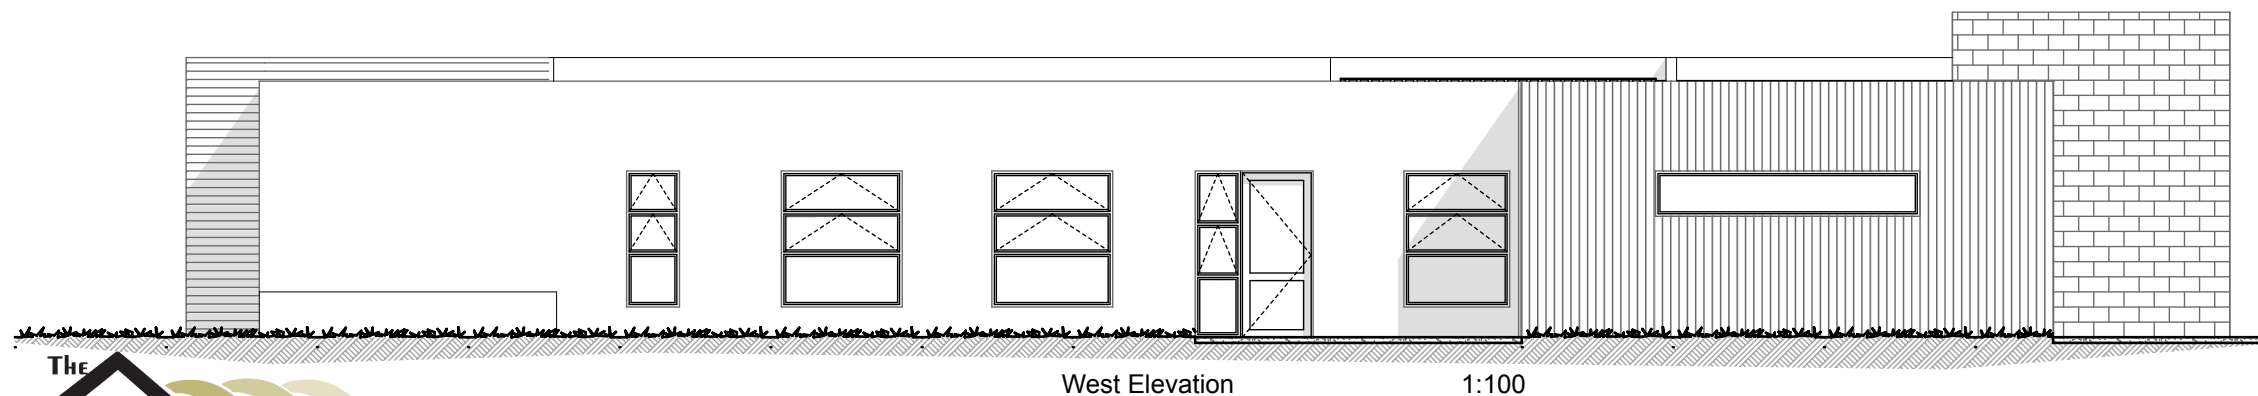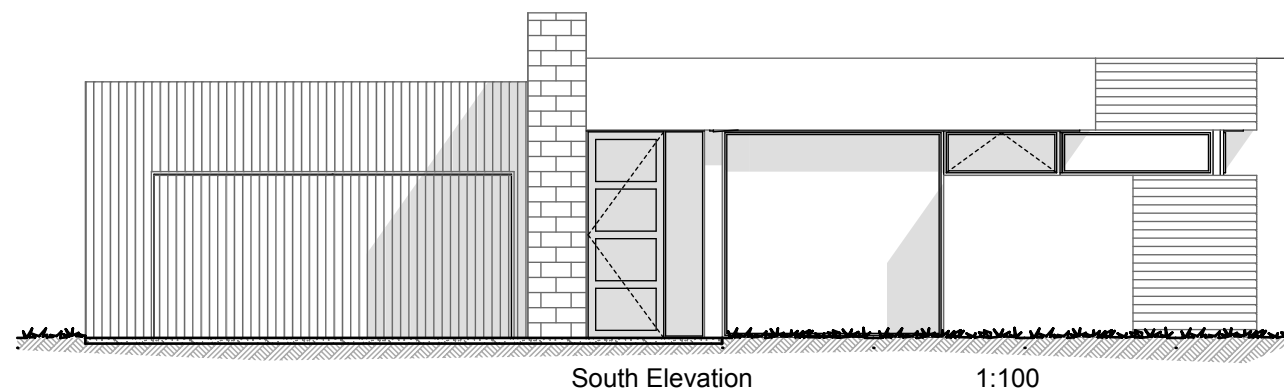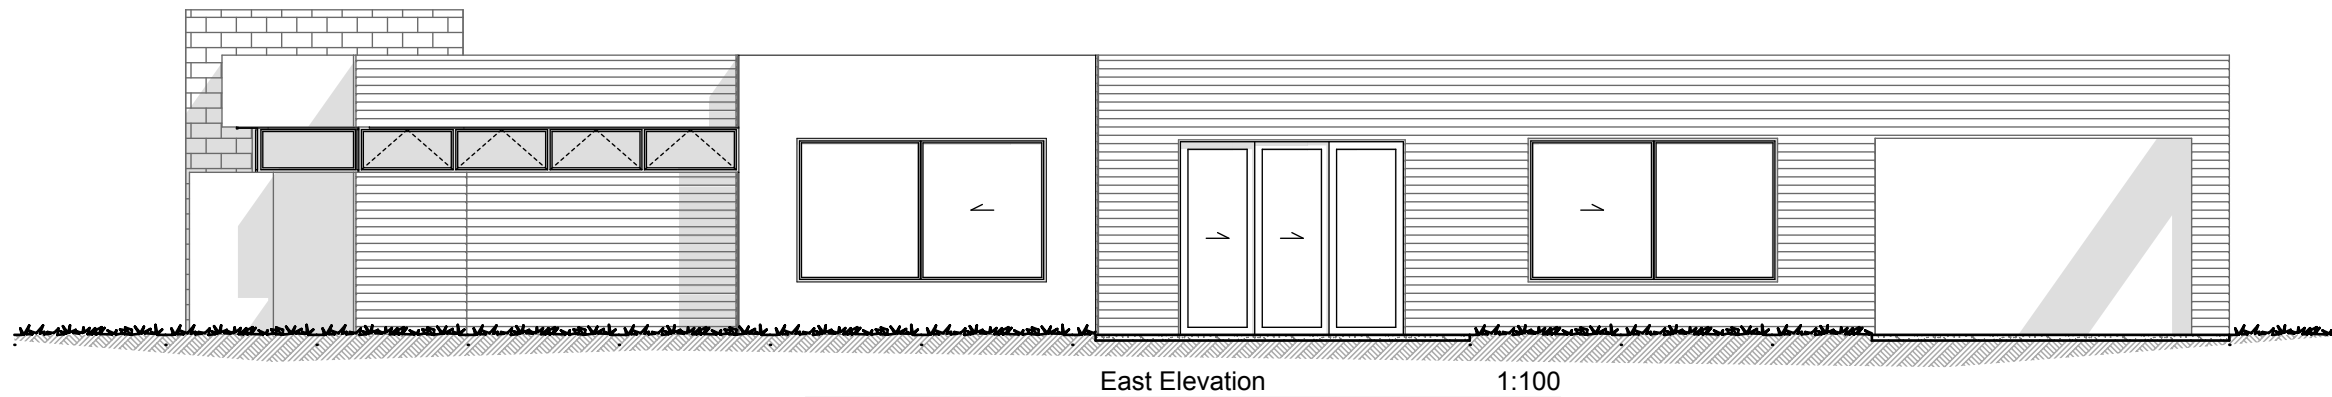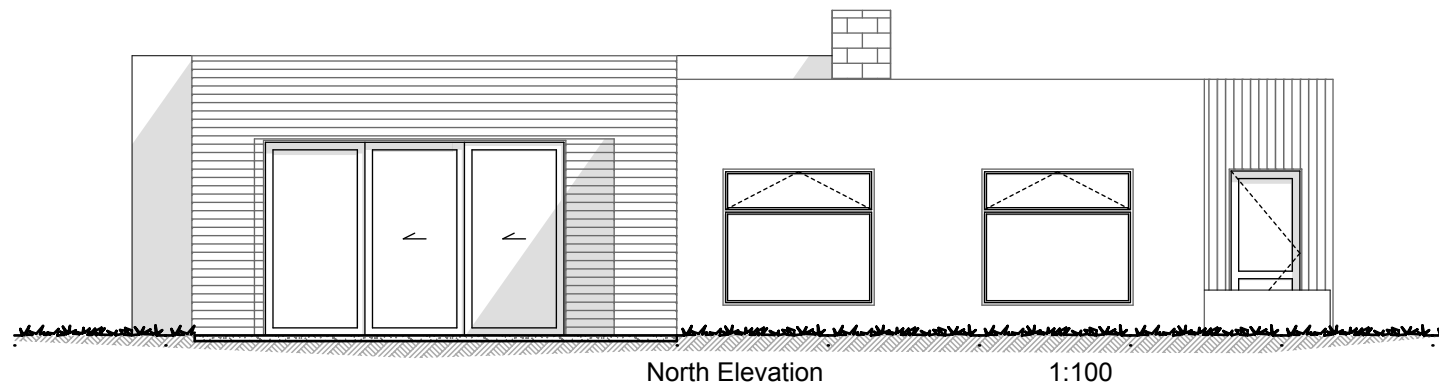



Telephone: (03) 789 8560  
Mobile: 027 632 3808  
Email: natcon@xtra.co.nz  
www.naturalconstruction.co.nz



Design Name  
**Kapiti**  
Company  
**The Natural Construction Company**  
WESTPORT, New Zealand

|               |                  |                                    |      |             |                |  |
|---------------|------------------|------------------------------------|------|-------------|----------------|--|
| Designed      | SJN Architecture | Drawing Title<br><b>ELEVATIONS</b> |      |             | Drawing Number | Scale  |
| Drawn         | SJN              |                                    |      |             | <b>P201</b>    | <b>1:100</b>   |
| Rev.          | 00               | No:                                | Date | Description | Initials       | ALL DIMENSIONS TO BE VERIFIED ON SITE<br>ALL WORK TO COMPLY WITH THE NZS 3604<br>AND THE NEW ZEALAND BUILDING CODE |
| Creation Date | 01/06/2013       |                                    |      |             |                |  |

© Copyright 2013. The Natural Construction Company Ltd.

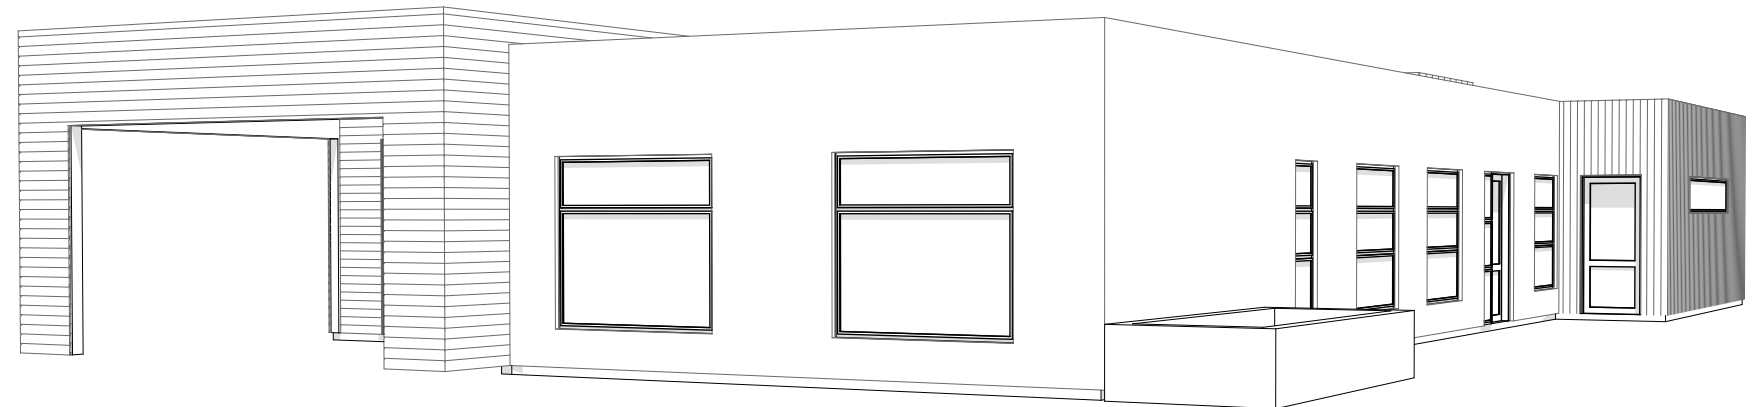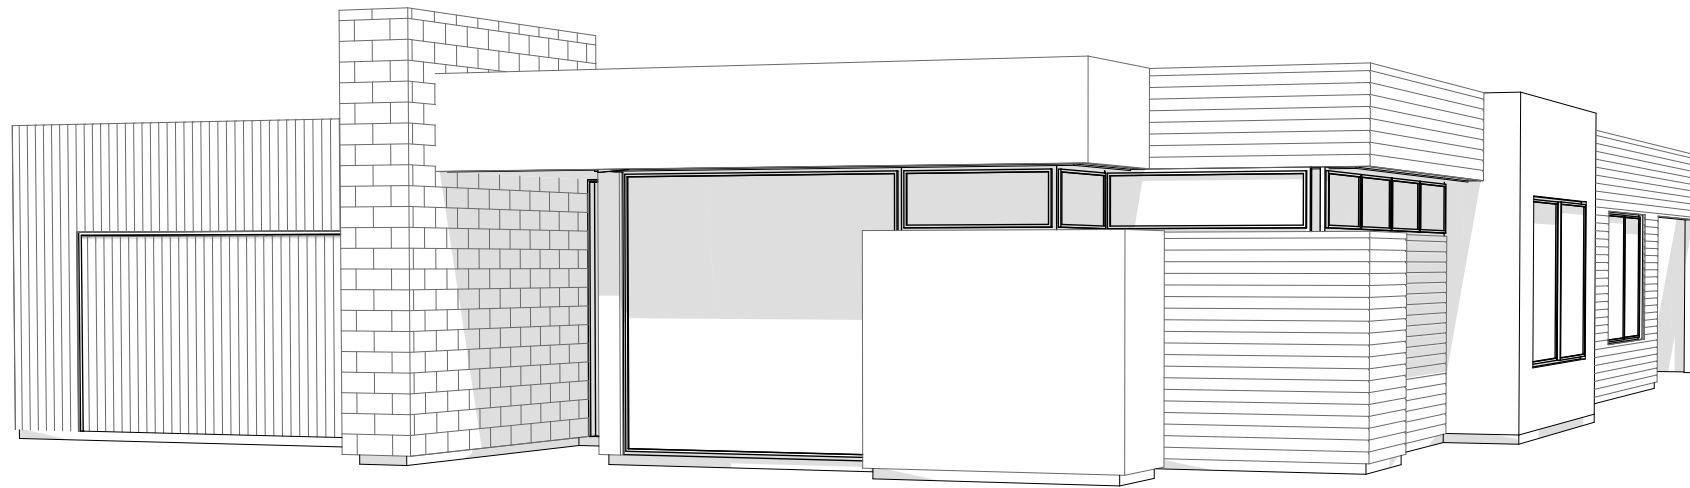

**Telephone:** (03) 789 8560  
**Mobile:** 027 632 3808  
**Email:** natcon@xtra.co.nz  
**www.naturalconstruction.co.nz**



Design Name  
**Kapiti**  
 Company  
**The Natural Construction Company**  
**WESTPORT, New Zealand**

|                              |            |                                      |      |             |                            |  |
|------------------------------|------------|--------------------------------------|------|-------------|----------------------------|--|
| Designed<br>SJN Architecture |            | Drawing Title<br><br>3D PERSPECTIVES |      |             | Drawing Number<br><br>P301 | Scale<br><br>1:26.4361,<br>1:36.0020   |
| Drawn<br>SJN                 |            |                                      |      |             |                            |  |
| Rev.                         | 00         | No:                                  | Date | Description | Initials                   | ALL DIMENSIONS TO BE VERIFIED ON SITE<br><br>ALL WORK TO COMPLY WITH THE NZS 3604<br>AND THE NEW ZEALAND BUILDING CODE |
|                              |            |                                      |      |             |                            |  |
| Creation Date                | 01/06/2013 |                                      |      |             |                            |  |

© Copyright 2013. The Natural Construction Company Ltd.