




Telephone: (03) 789 8560
 Mobile: 027 632 3808
 Email: natcon@xtra.co.nz
 www.naturalconstruction.co.nz



Design Name
Kinloch
 Company
The Natural Construction Company
 WESTPORT, New Zealand

Designed	SJN Architecture	Drawing Title FLOOR PLAN			Drawing Number	Scale
Drawn	SJN				P101	1:100
Rev.	00	No:	Date	Description	ALL DIMENSIONS TO BE VERIFIED ON SITE ALL WORK TO COMPLY WITH THE NZS 3604 AND THE NEW ZEALAND BUILDING CODE	
Creation Date	01/06/2013					

© Copyright 2013. The Natural Construction Company Ltd.

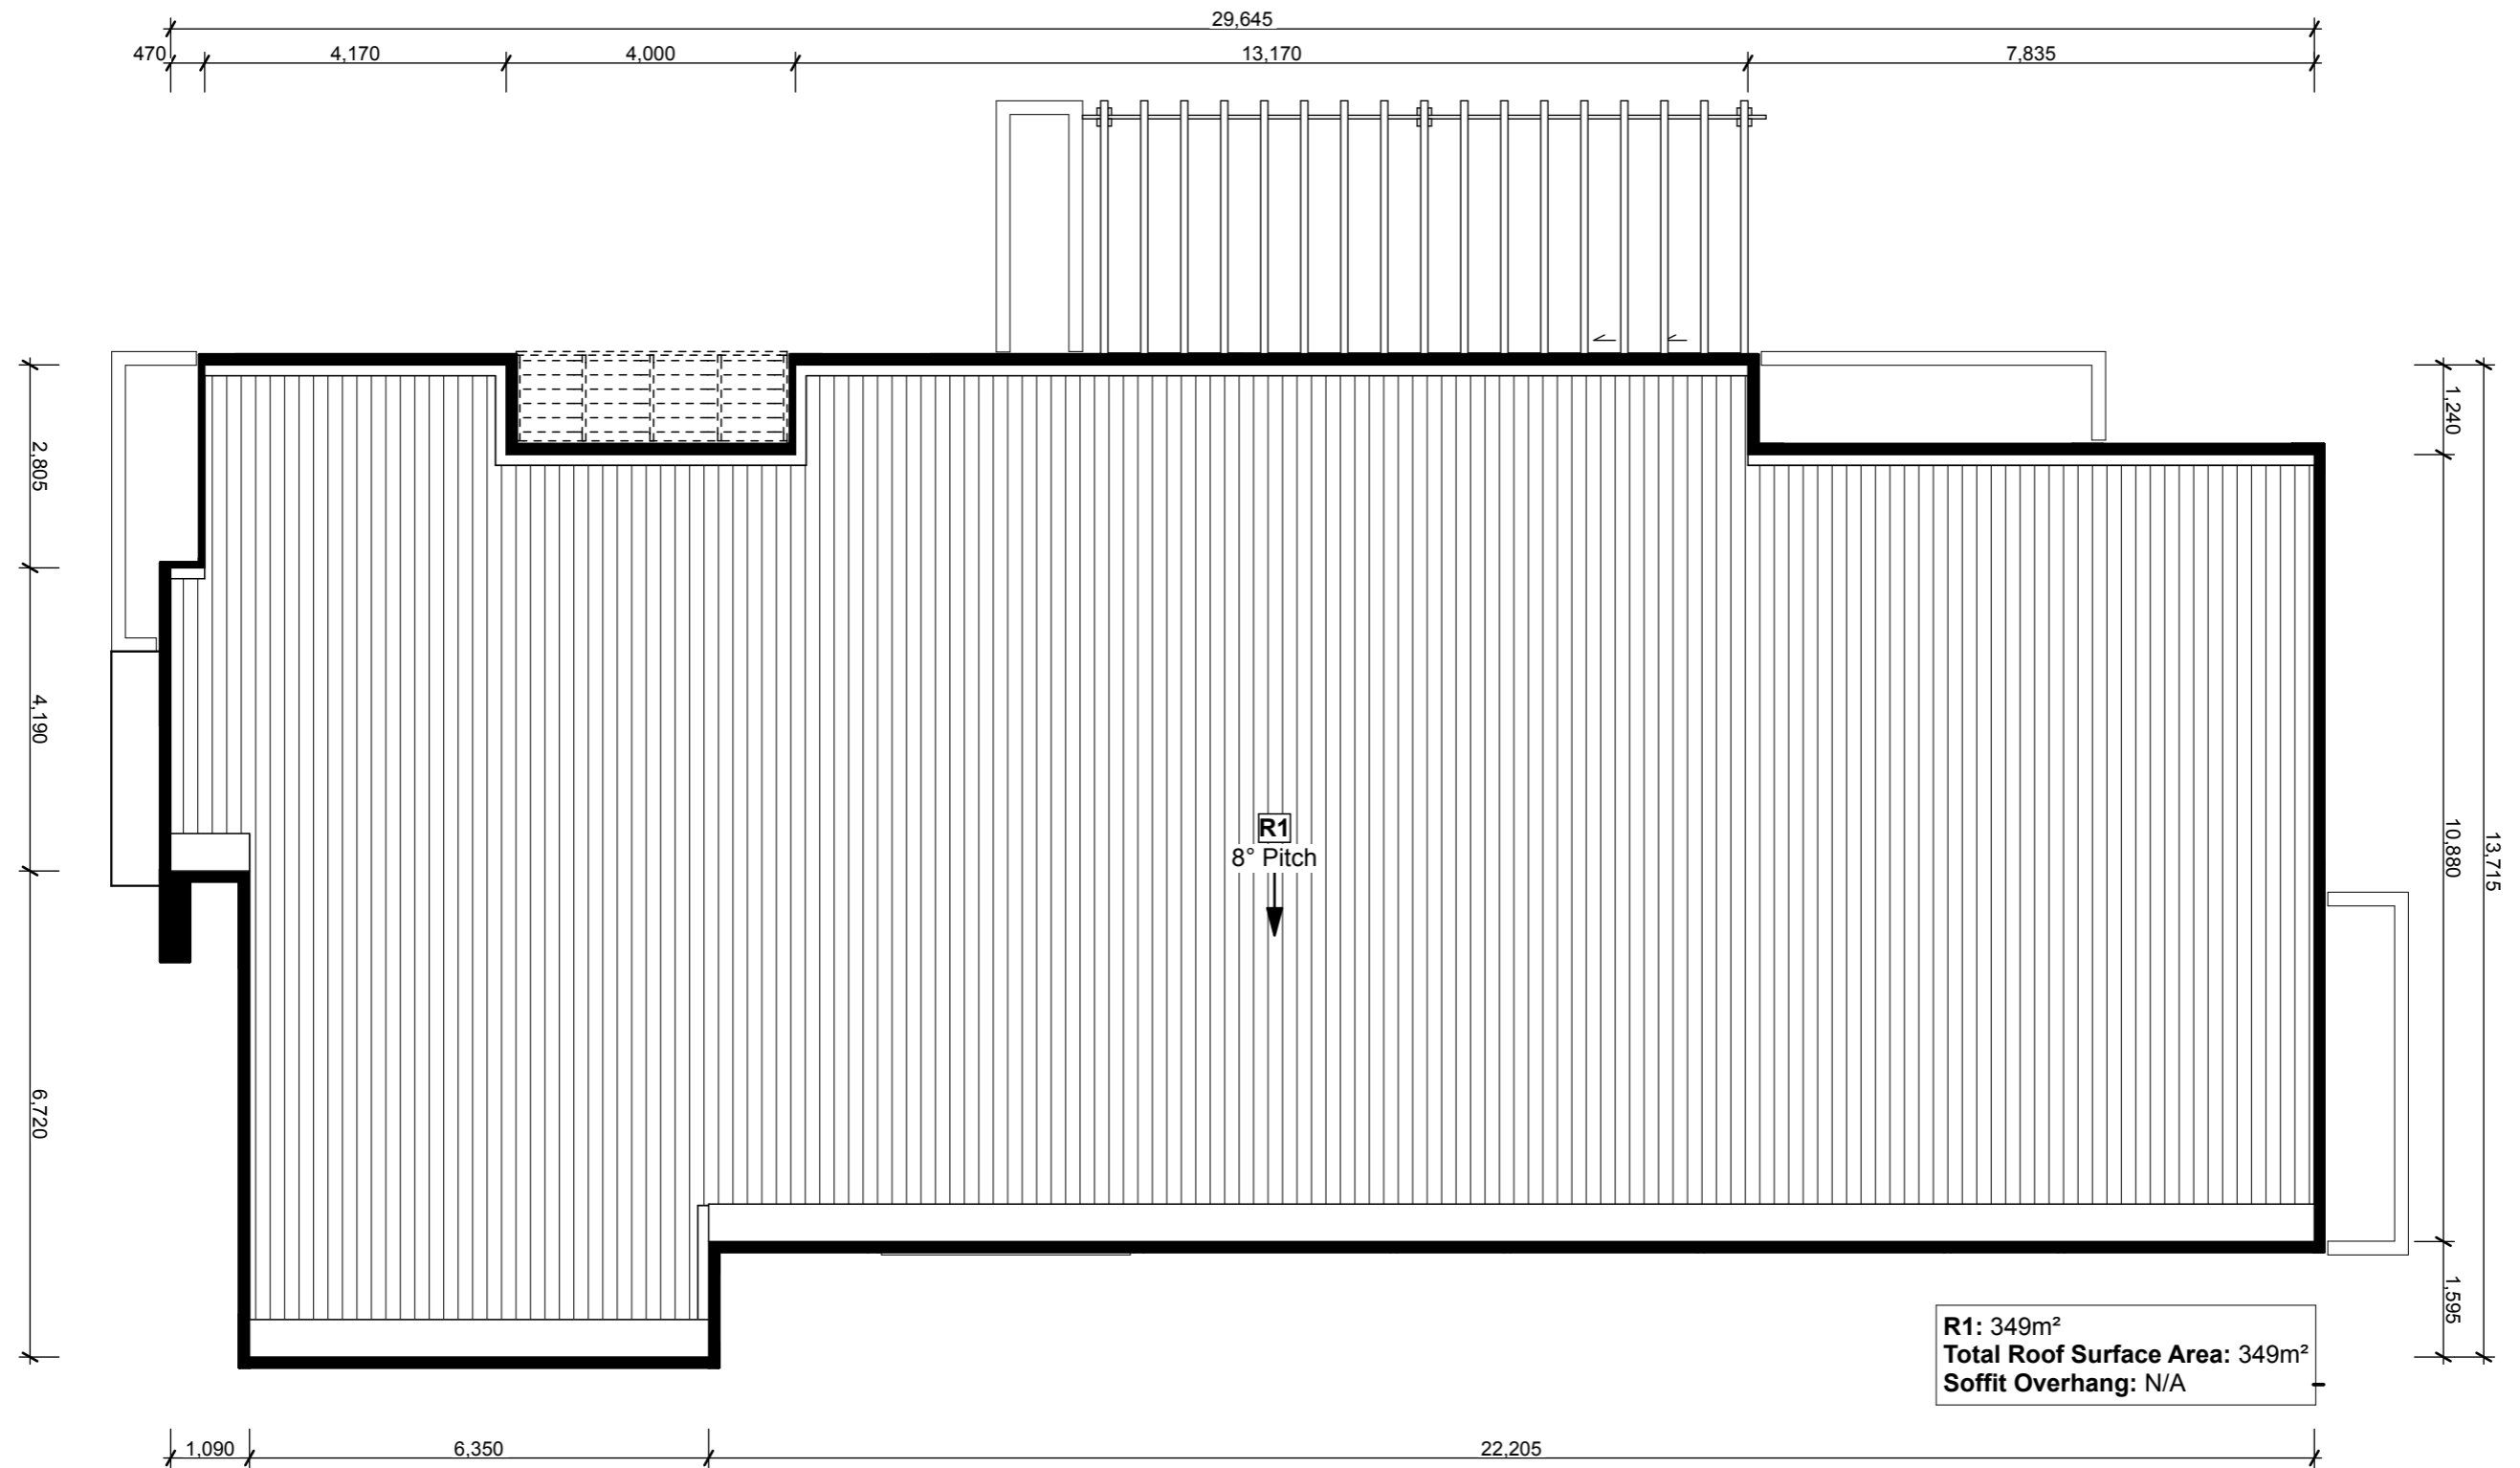


Telephone: (03) 789 8560
 Mobile: 027 632 3808
 Email: natcon@xtra.co.nz
 www.naturalconstruction.co.nz




Design Name
Kinloch
 Company
The Natural Construction Company
 WESTPORT, New Zealand

Designed	SJN Architecture	Drawing Title ROOF PLAN			Drawing Number	Scale
Drawn	SJN				P102	1:100
Rev.	00	No:	Date	Description	Initials	ALL DIMENSIONS TO BE VERIFIED ON SITE ALL WORK TO COMPLY WITH THE NZS 3604 AND THE NEW ZEALAND BUILDING CODE
Creation Date	01/06/2013					


© Copyright 2013. The Natural Construction Company Ltd.

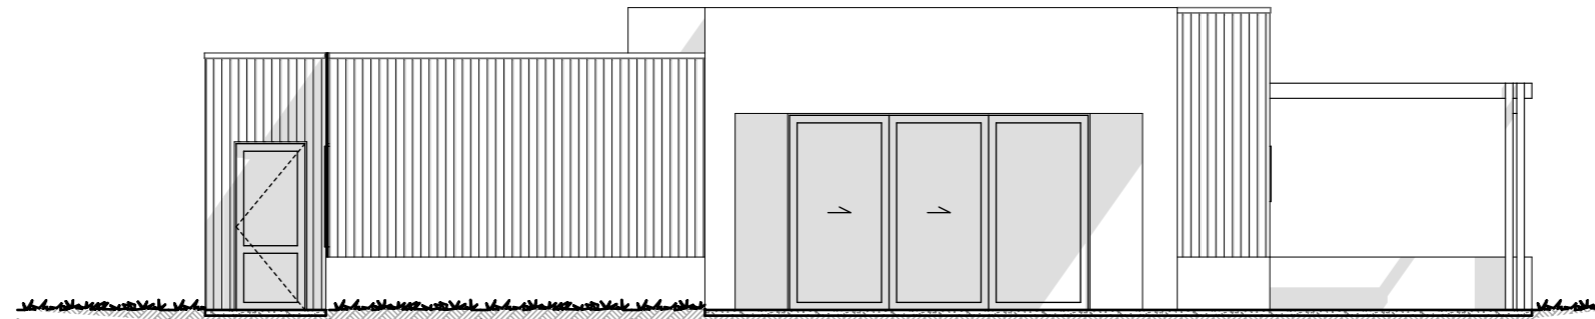


North Elevation 1:100

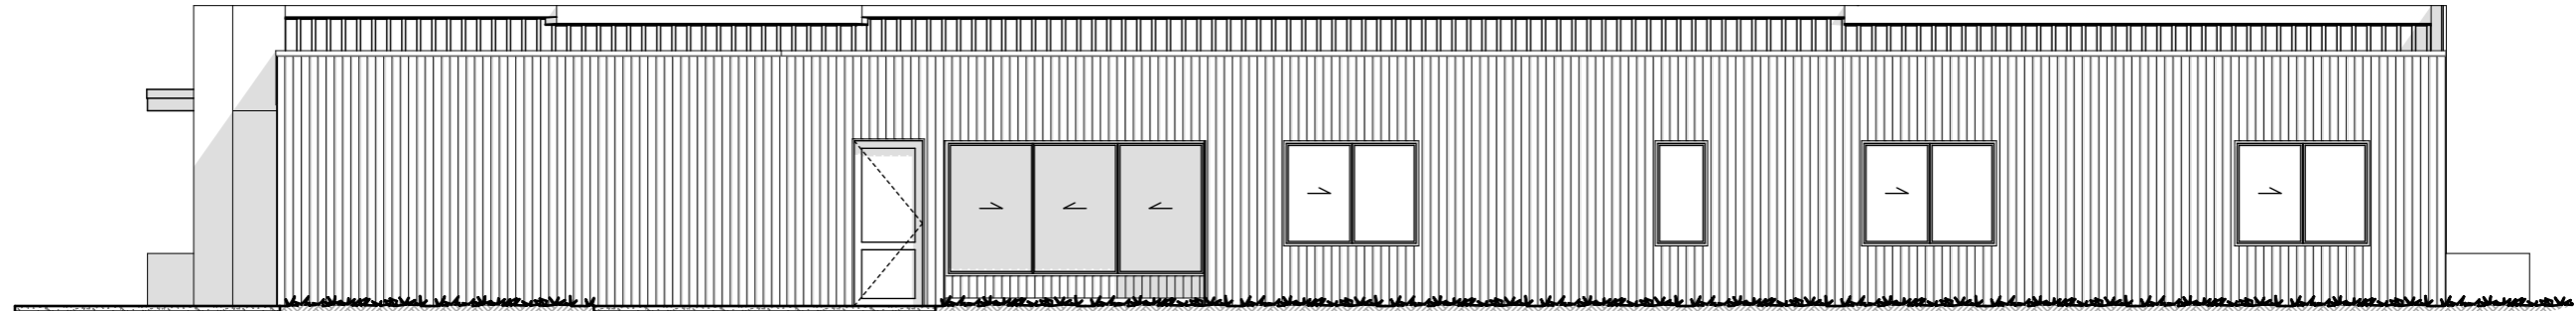

East Elevation 1:100

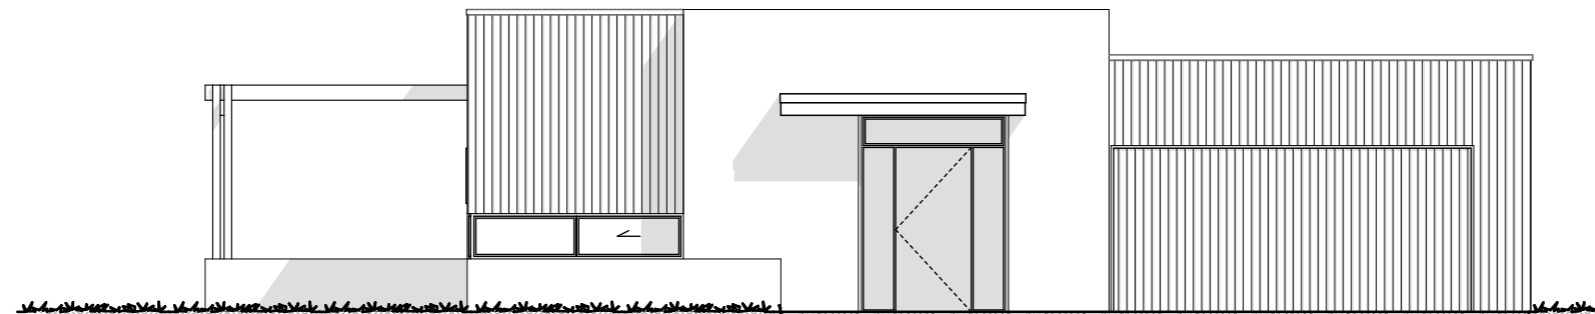

South Elevation 1:100

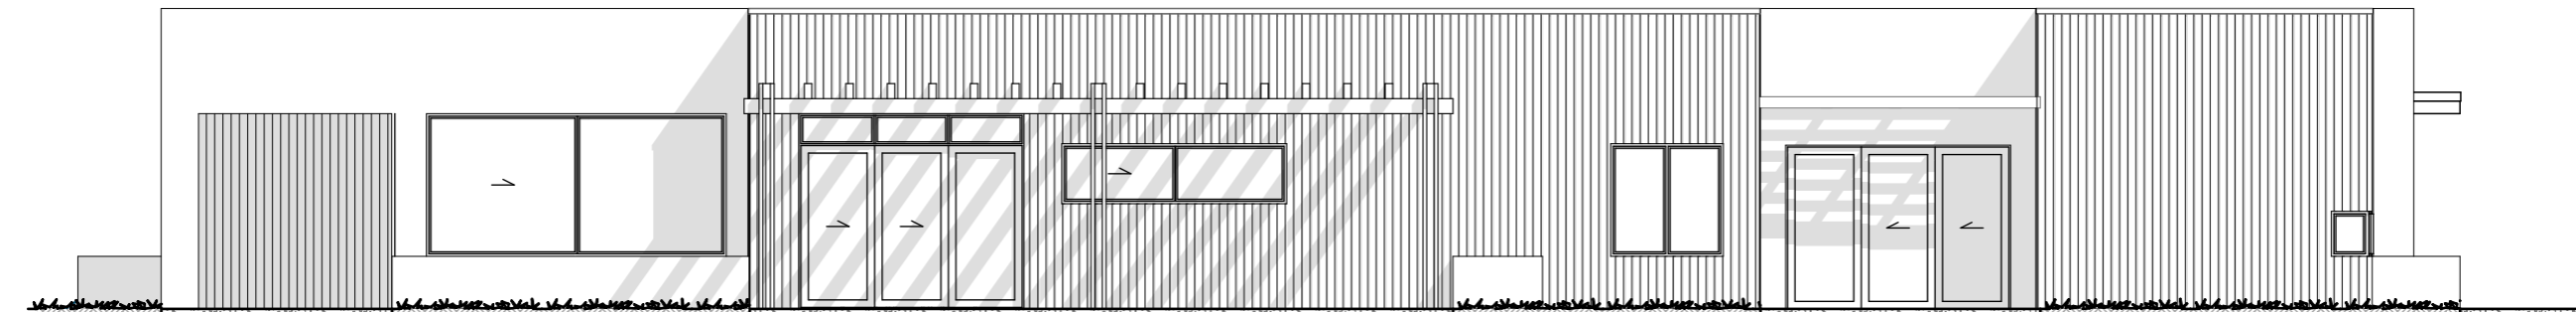

West Elevation 1:100



Telephone: (03) 789 8560
Mobile: 027 632 3808
Email: natcon@xtra.co.nz
www.naturalconstruction.co.nz



KAWATIRI
Homes Range



Design Name
Kinloch
Company
The Natural Construction Company
WESTPORT, New Zealand

Designed	SJN Architecture	Drawing Title ELEVATIONS			Drawing Number	Scale
Drawn	SJN				P201	1:100
Rev.	00	No:	Date	Description	Initials	ALL DIMENSIONS TO BE VERIFIED ON SITE ALL WORK TO COMPLY WITH THE NZS 3604 AND THE NEW ZEALAND BUILDING CODE
Creation Date	01/06/2013					

© Copyright 2013. The Natural Construction Company Ltd.

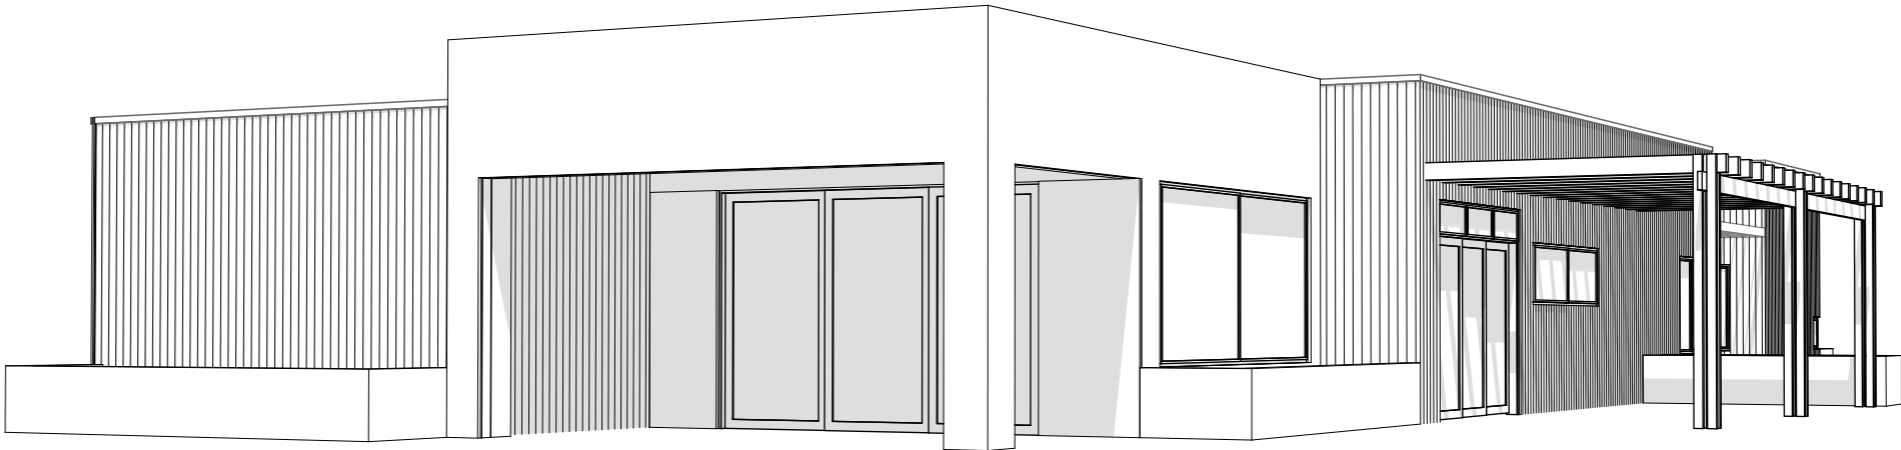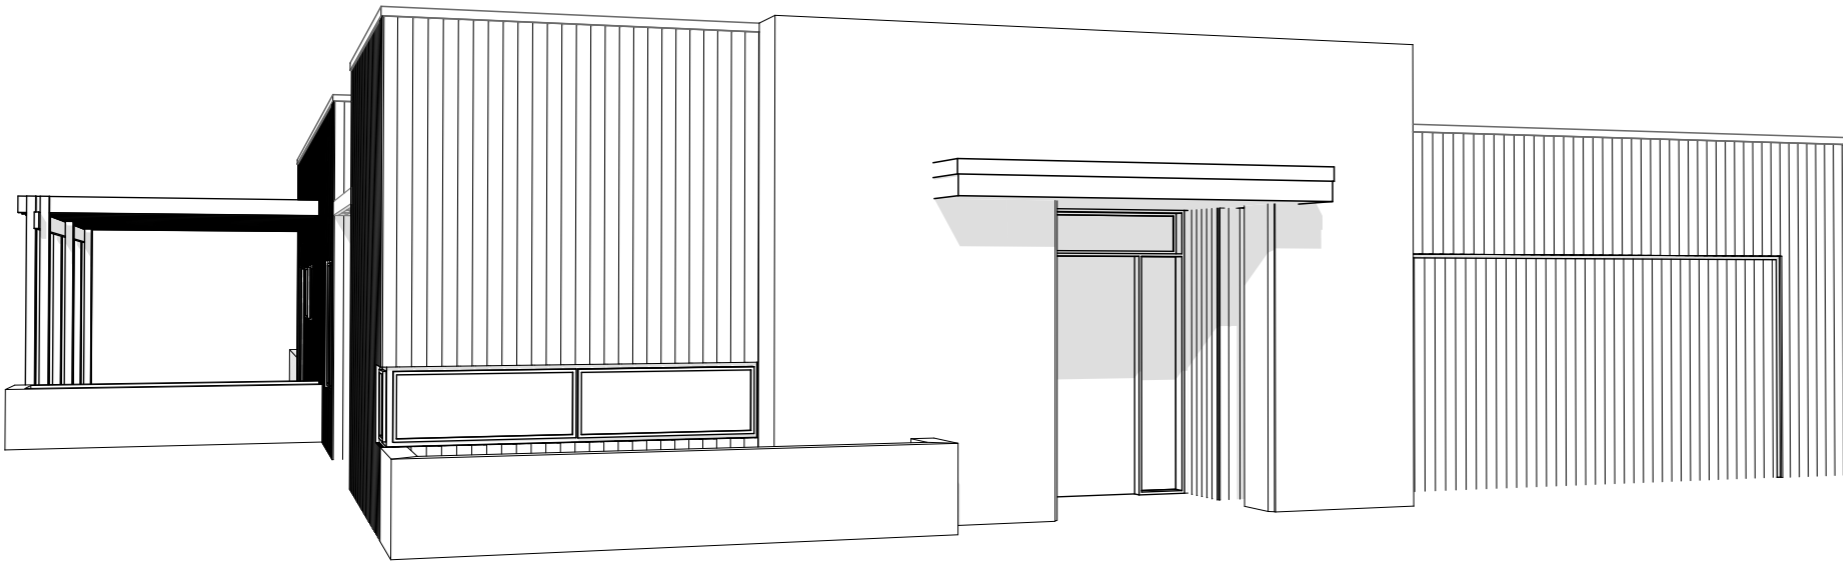

Telephone: (03) 789 8560
Mobile: 027 632 3808
Email: natcon@xtra.co.nz
www.naturalconstruction.co.nz



Design Name
Kinloch
Company
The Natural Construction Company
WESTPORT, New Zealand

Designed	SJN Architecture
Drawn	SJN
Rev.	00
Creation Date	01/06/2013

Drawing Title			
3D PERSPECTIVES			
No:	Date	Description	Initials

Drawing Number	Scale
P301	N/A
ALL DIMENSIONS TO BE VERIFIED ON SITE ALL WORK TO COMPLY WITH THE NZS 3604 AND THE NEW ZEALAND BUILDING CODE	

© Copyright 2013. The Natural Construction Company Ltd.