



Telephone: (03) 789 8560  
 Mobile: 027 632 3808  
 Email: natcon@extra.co.nz  
 www.naturalconstruction.co.nz




Design Name  
**Nelson**  
 Company  
**The Natural Construction Company**  
 WESTPORT, New Zealand

Designed	SJN Architecture		Drawing Title	
Drawn	SJN		<b>FLOOR PLAN</b>	
Rev.	00	No:	Date	Description
Creation Date	01/06/2013			

© Copyright 2013. The Natural Construction Company Ltd.

Drawing Number	Scale
<b>P101</b>	<b>1:100</b>
ALL DIMENSIONS TO BE VERIFIED ON SITE	
ALL WORK TO COMPLY WITH THE NZS 3604 AND THE NEW ZEALAND BUILDING CODE	

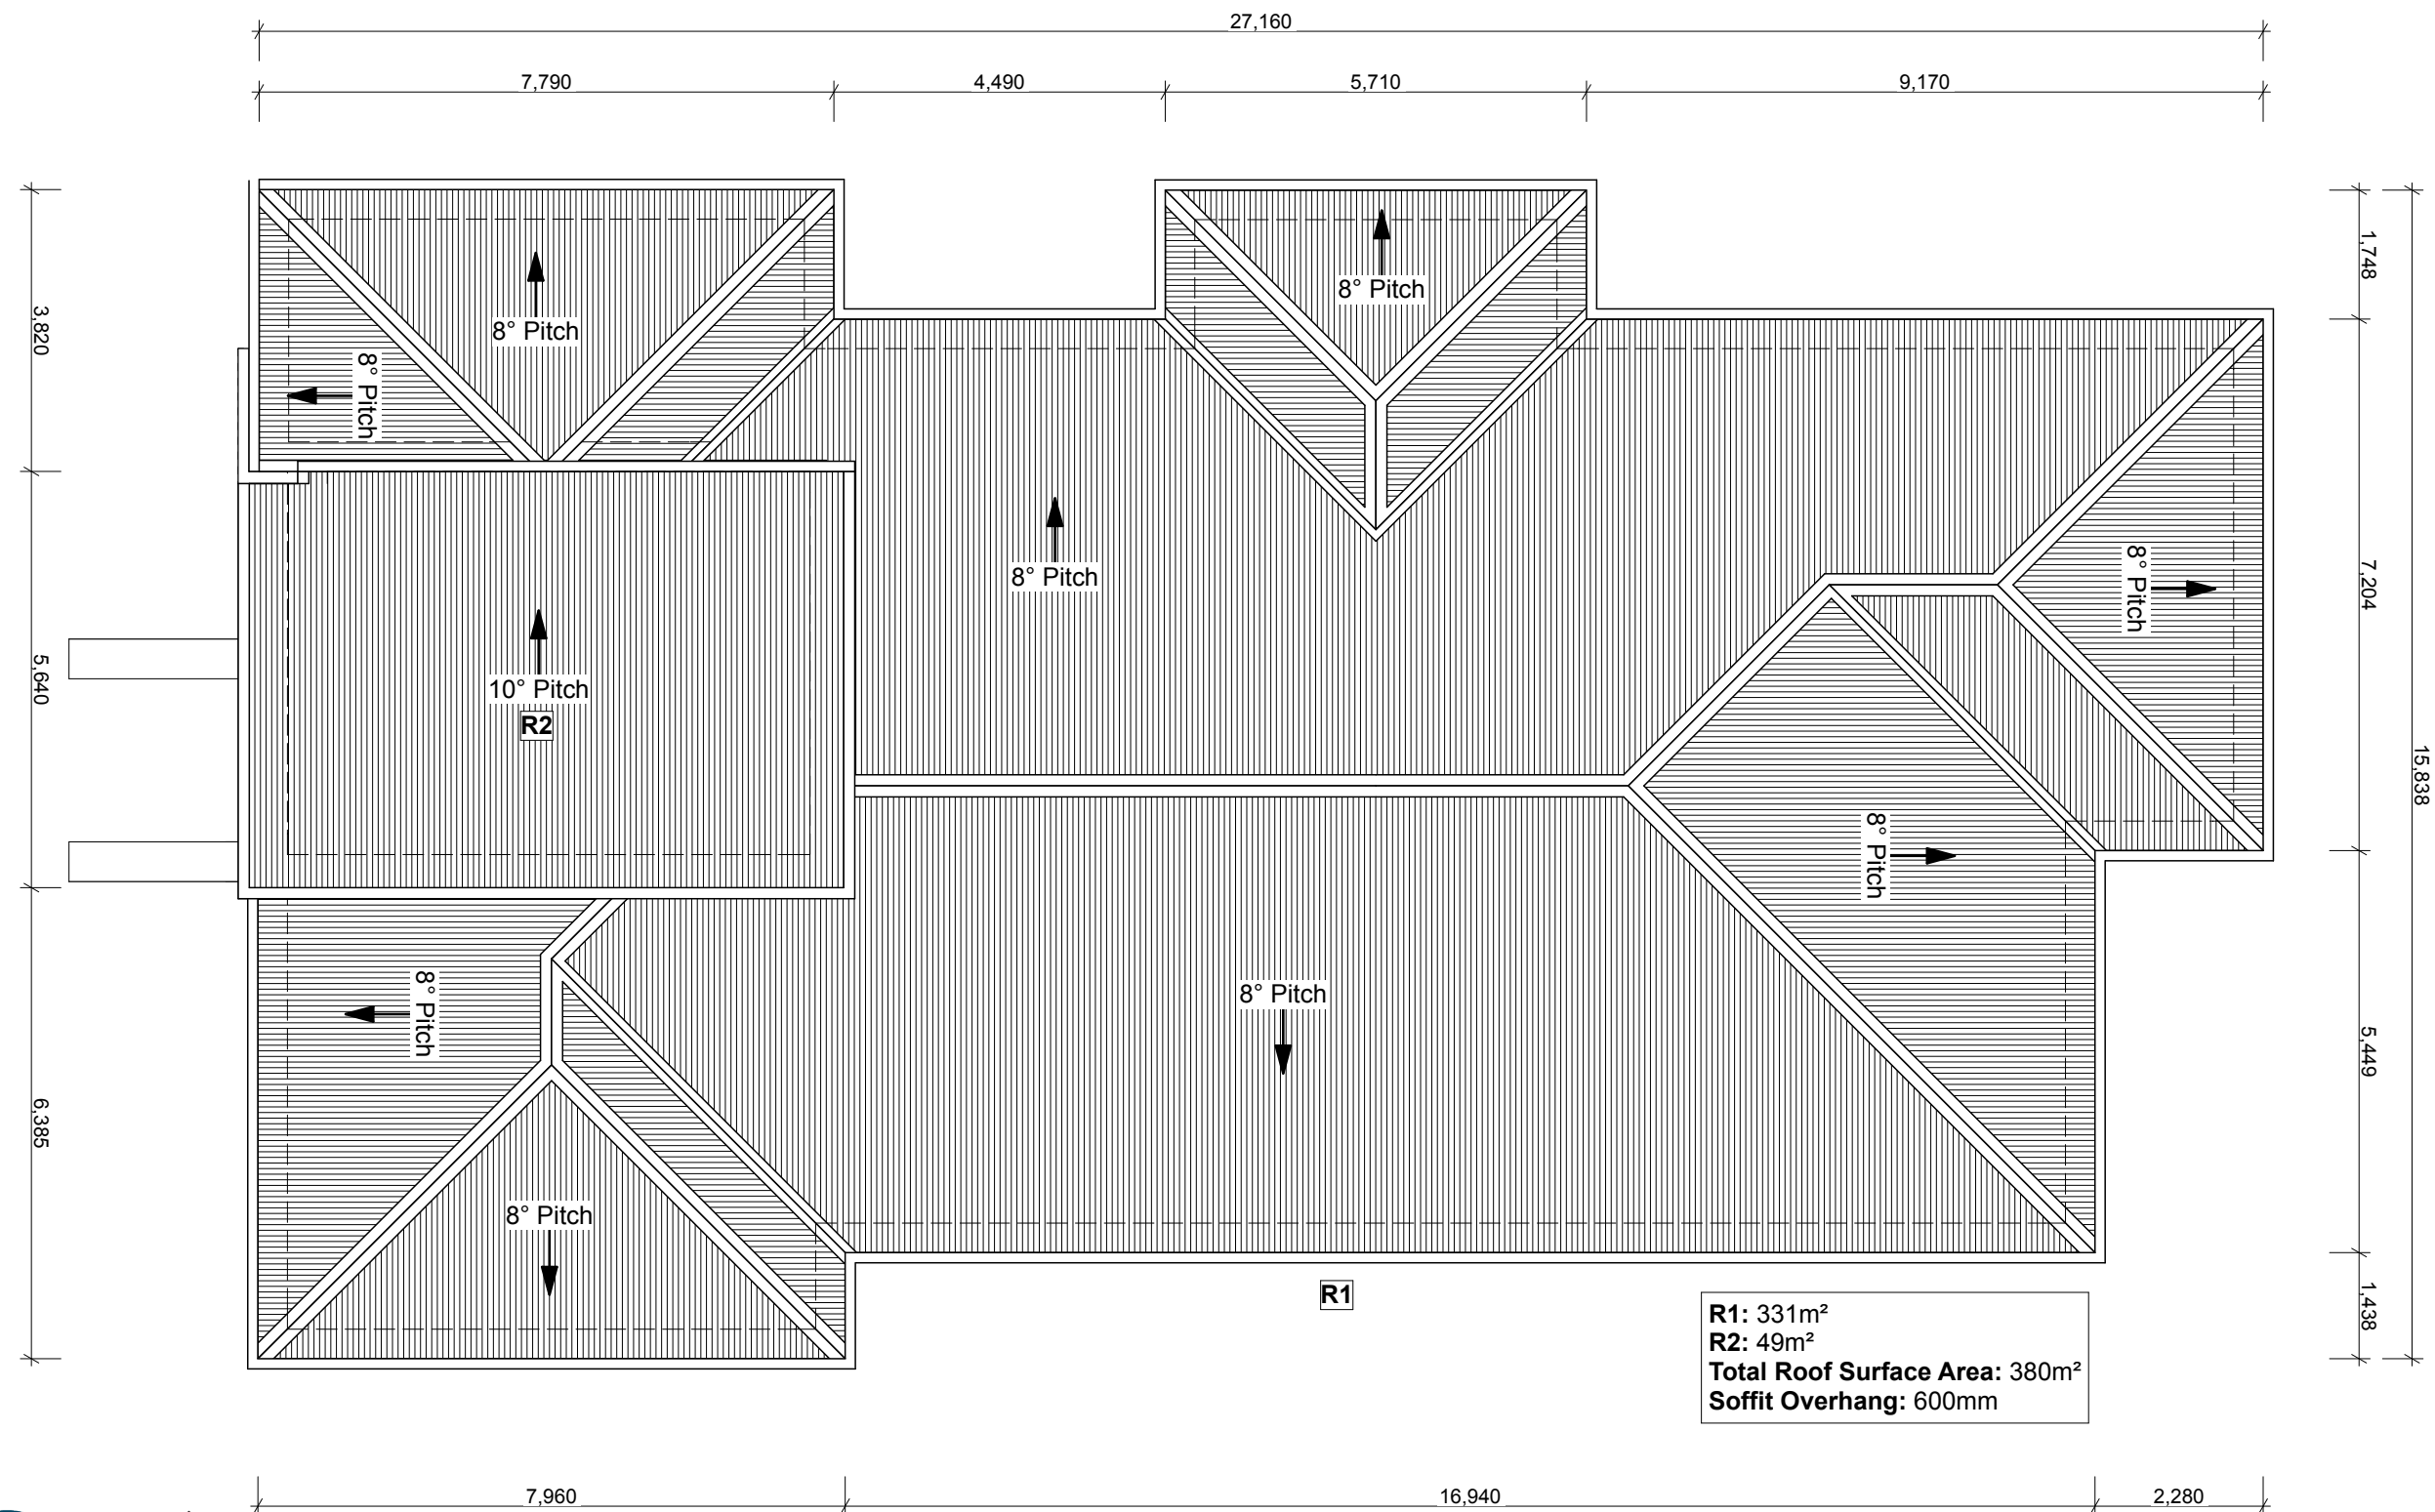





**Telephone:** (03) 789 8560  
**Mobile:** 027 632 3808  
**Email:** natcon@xtra.co.nz  
**www.naturalconstruction.co.nz**



Design Name  
**Nelson**  
 Company  
**The Natural Construction Company**  
**WESTPORT, New Zealand**

Designed	SJN Architecture	Drawing Title  <b>ROOF PLAN</b>				Drawing Number	Scale
Drawn	SJN					<b>P102</b>	<b>1:50, 1:100</b>
Rev.	00	No:	Date	Description	Initials	ALL DIMENSIONS TO BE VERIFIED ON SITE  ALL WORK TO COMPLY WITH THE NZS 3604 AND THE NEW ZEALAND BUILDING CODE	
Creation Date	01/06/2013						

© Copyright 2013. The Natural Construction Company Ltd.

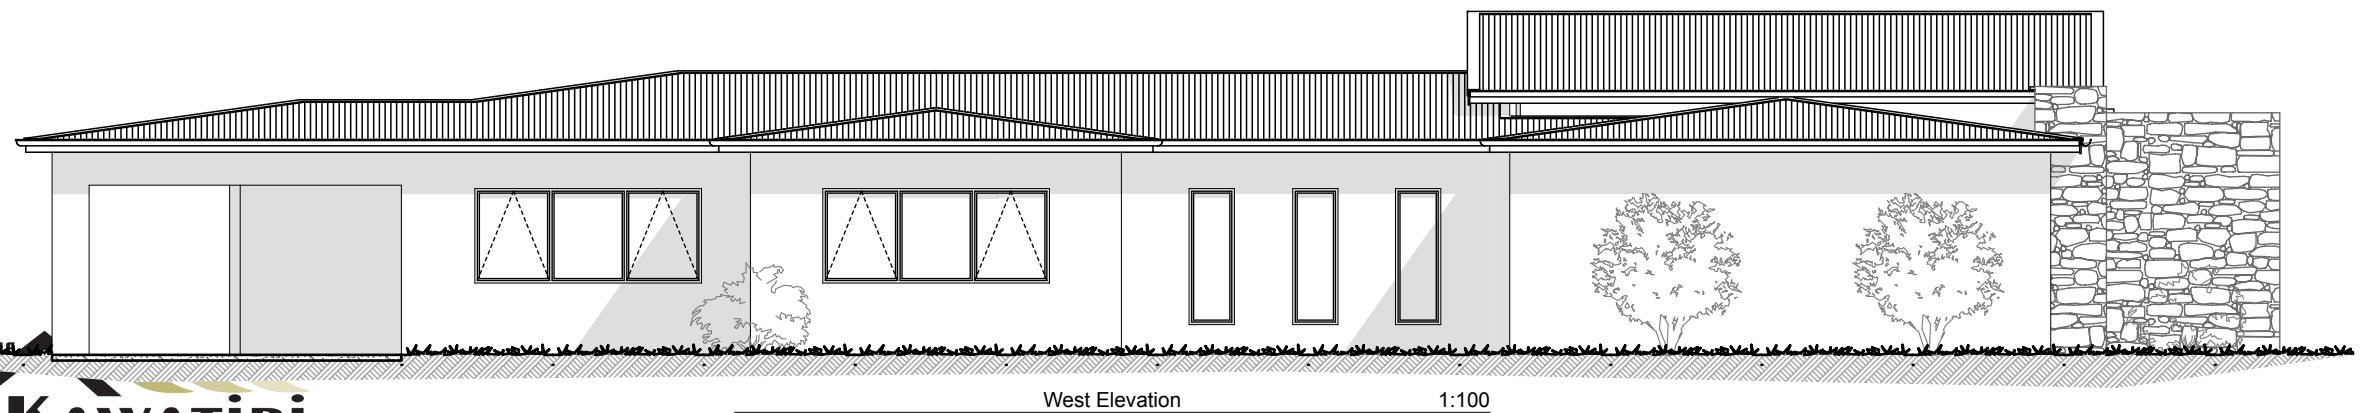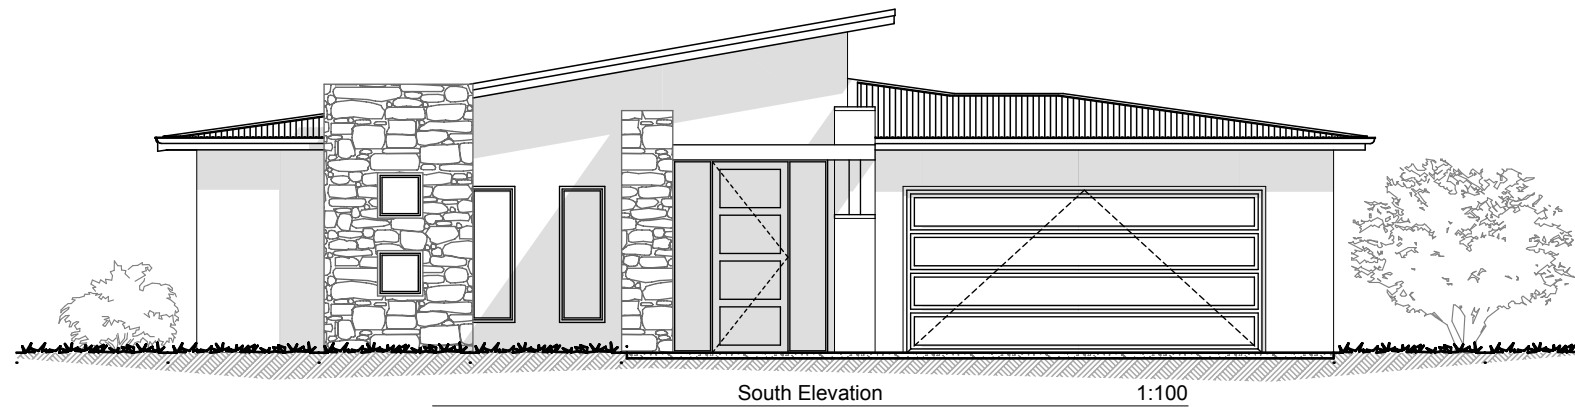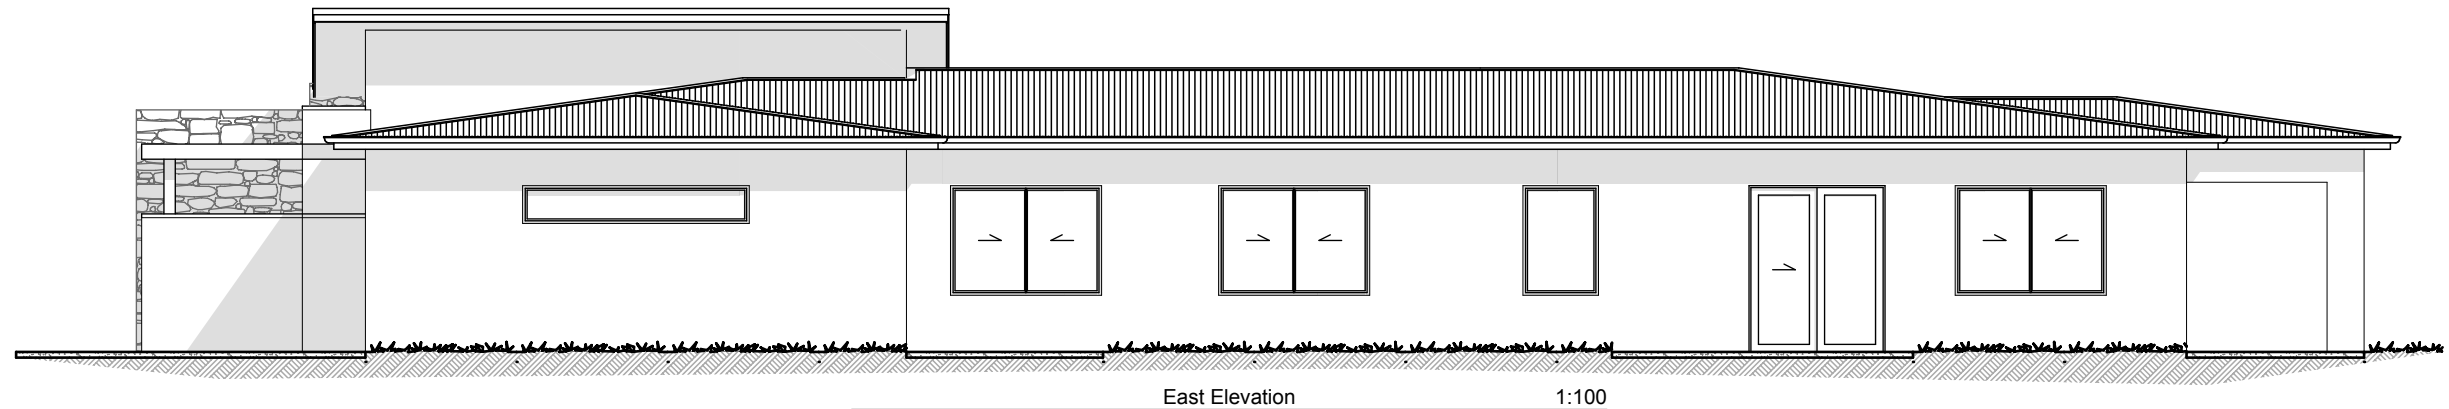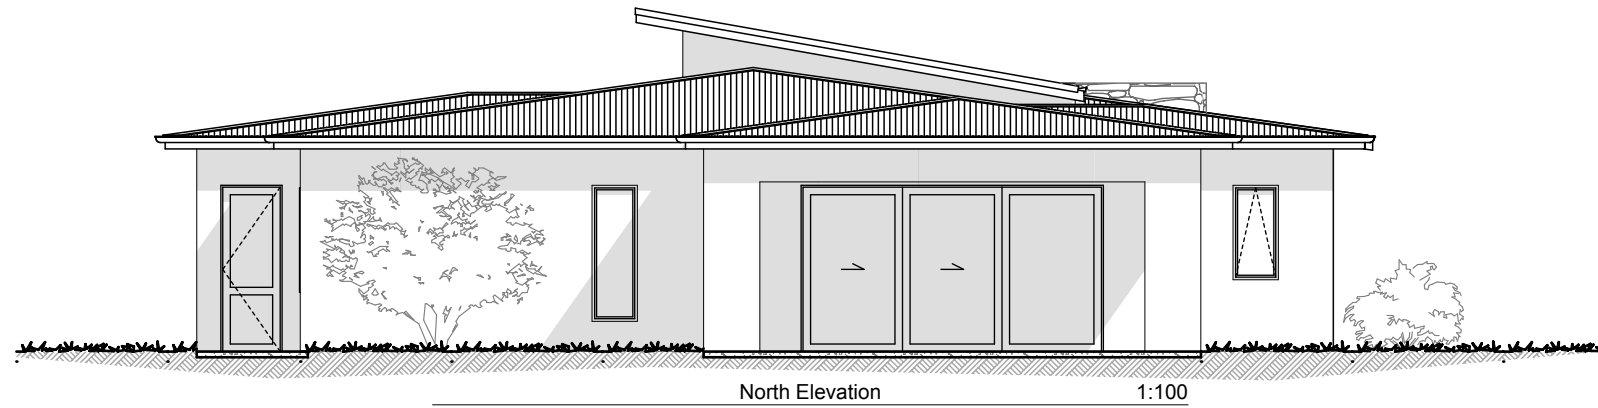

© Copyright 2013. The Natural Construction Company Ltd.





Telephone: (03) 789 8560  
Mobile: 027 632 3808  
Email: natcon@xtra.co.nz  
www.naturalconstruction.co.nz

**KAWATIRI**  
Homes Range



Design Name  
**Nelson**  
Company  
**The Natural Construction Company**  
**WESTPORT, New Zealand**

Designed	SJN Architecture	Drawing Title <b>ELEVATIONS</b>			Drawing Number	Scale
Drawn	SJN				<b>P301</b>	<b>1:100</b>
Rev.	00	No:	Date	Description	Initials	ALL DIMENSIONS TO BE VERIFIED ON SITE ALL WORK TO COMPLY WITH THE NZS 3604 AND THE NEW ZEALAND BUILDING CODE
Creation Date	01/06/2013					

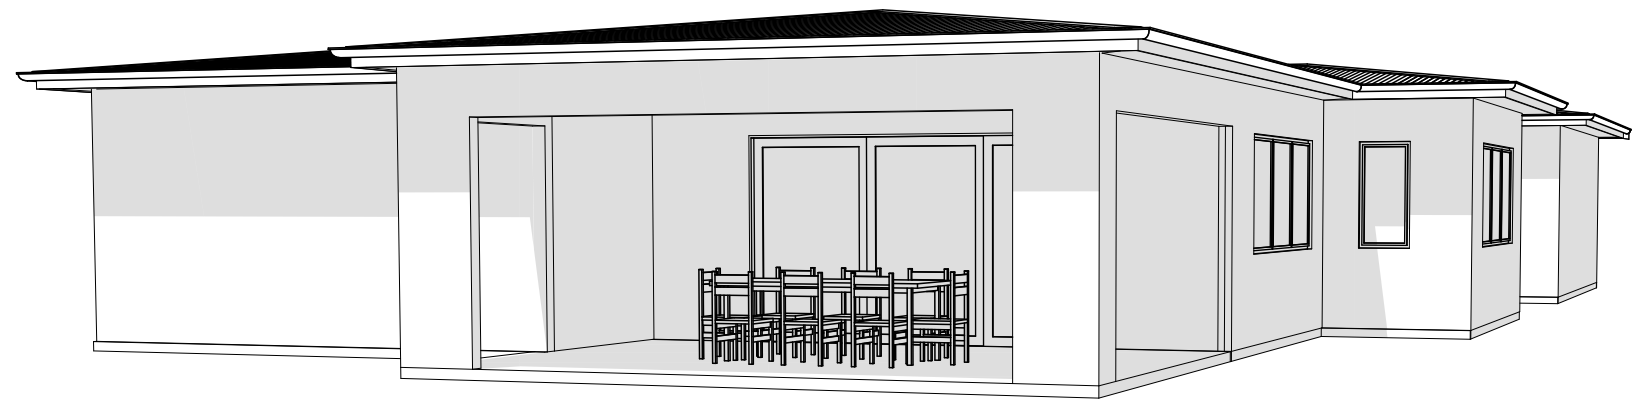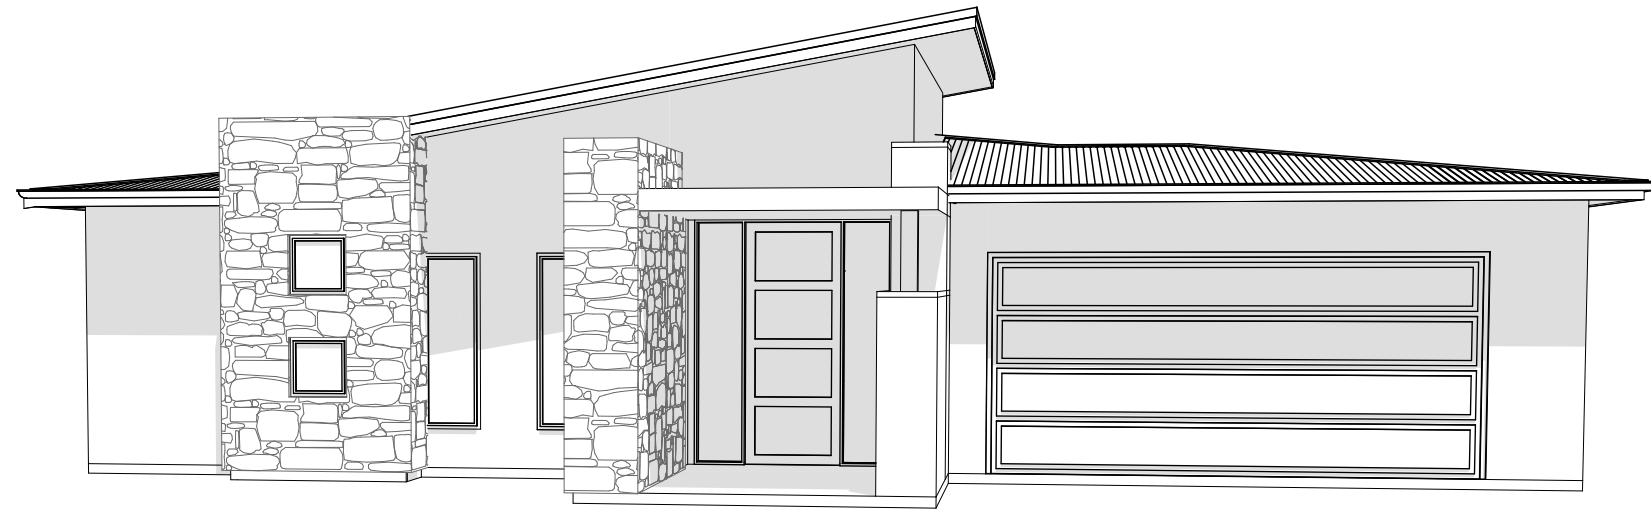

**Telephone:** (03) 789 8560  
**Mobile:** 027 632 3808  
**Email:** natcon@xtra.co.nz  
**www.naturalconstruction.co.nz**



© Copyright 2013. The Natural Construction Company Ltd.

<div>Design Name</div> <div>Nelson</div> <div>Company</div> <div>The Natural Construction Company</div> <div>WESTPORT, New Zealand</div>	DesignedSJN Architecture		Drawing Title3D PERSPECTIVES				Drawing NumberP501		ScaleN/A		
	DrawnSJN										
	Rev.	00	No:	Date	Description	Initials	ALL DIMENSIONS TO BE VERIFIED ON SITE  ALL WORK TO COMPLY WITH THE NZS 3604 AND THE NEW ZEALAND BUILDING CODE				
	Creation Date01/06/2013										