



Telephone: (03) 789 8560  
 Mobile: 027 632 3808  
 Email: natcon@xtra.co.nz  
 www.naturalconstruction.co.nz




Design Name  
**Rangitoto**  
 Company  
**The Natural Construction Company**  
**WESTPORT, New Zealand**

Designed	SJN Architecture	Drawing Title		
Drawn	SJN	<b>FLOOR PLAN</b>		
Rev.	00	No:	Date	Description
Creation Date	01/06/2013			

© Copyright 2013. The Natural Construction Company Ltd.

Drawing Number	Scale
<b>P101</b>	<b>1:100</b>
ALL DIMENSIONS TO BE VERIFIED ON SITE ALL WORK TO COMPLY WITH THE NZS 3604 AND THE NEW ZEALAND BUILDING CODE	

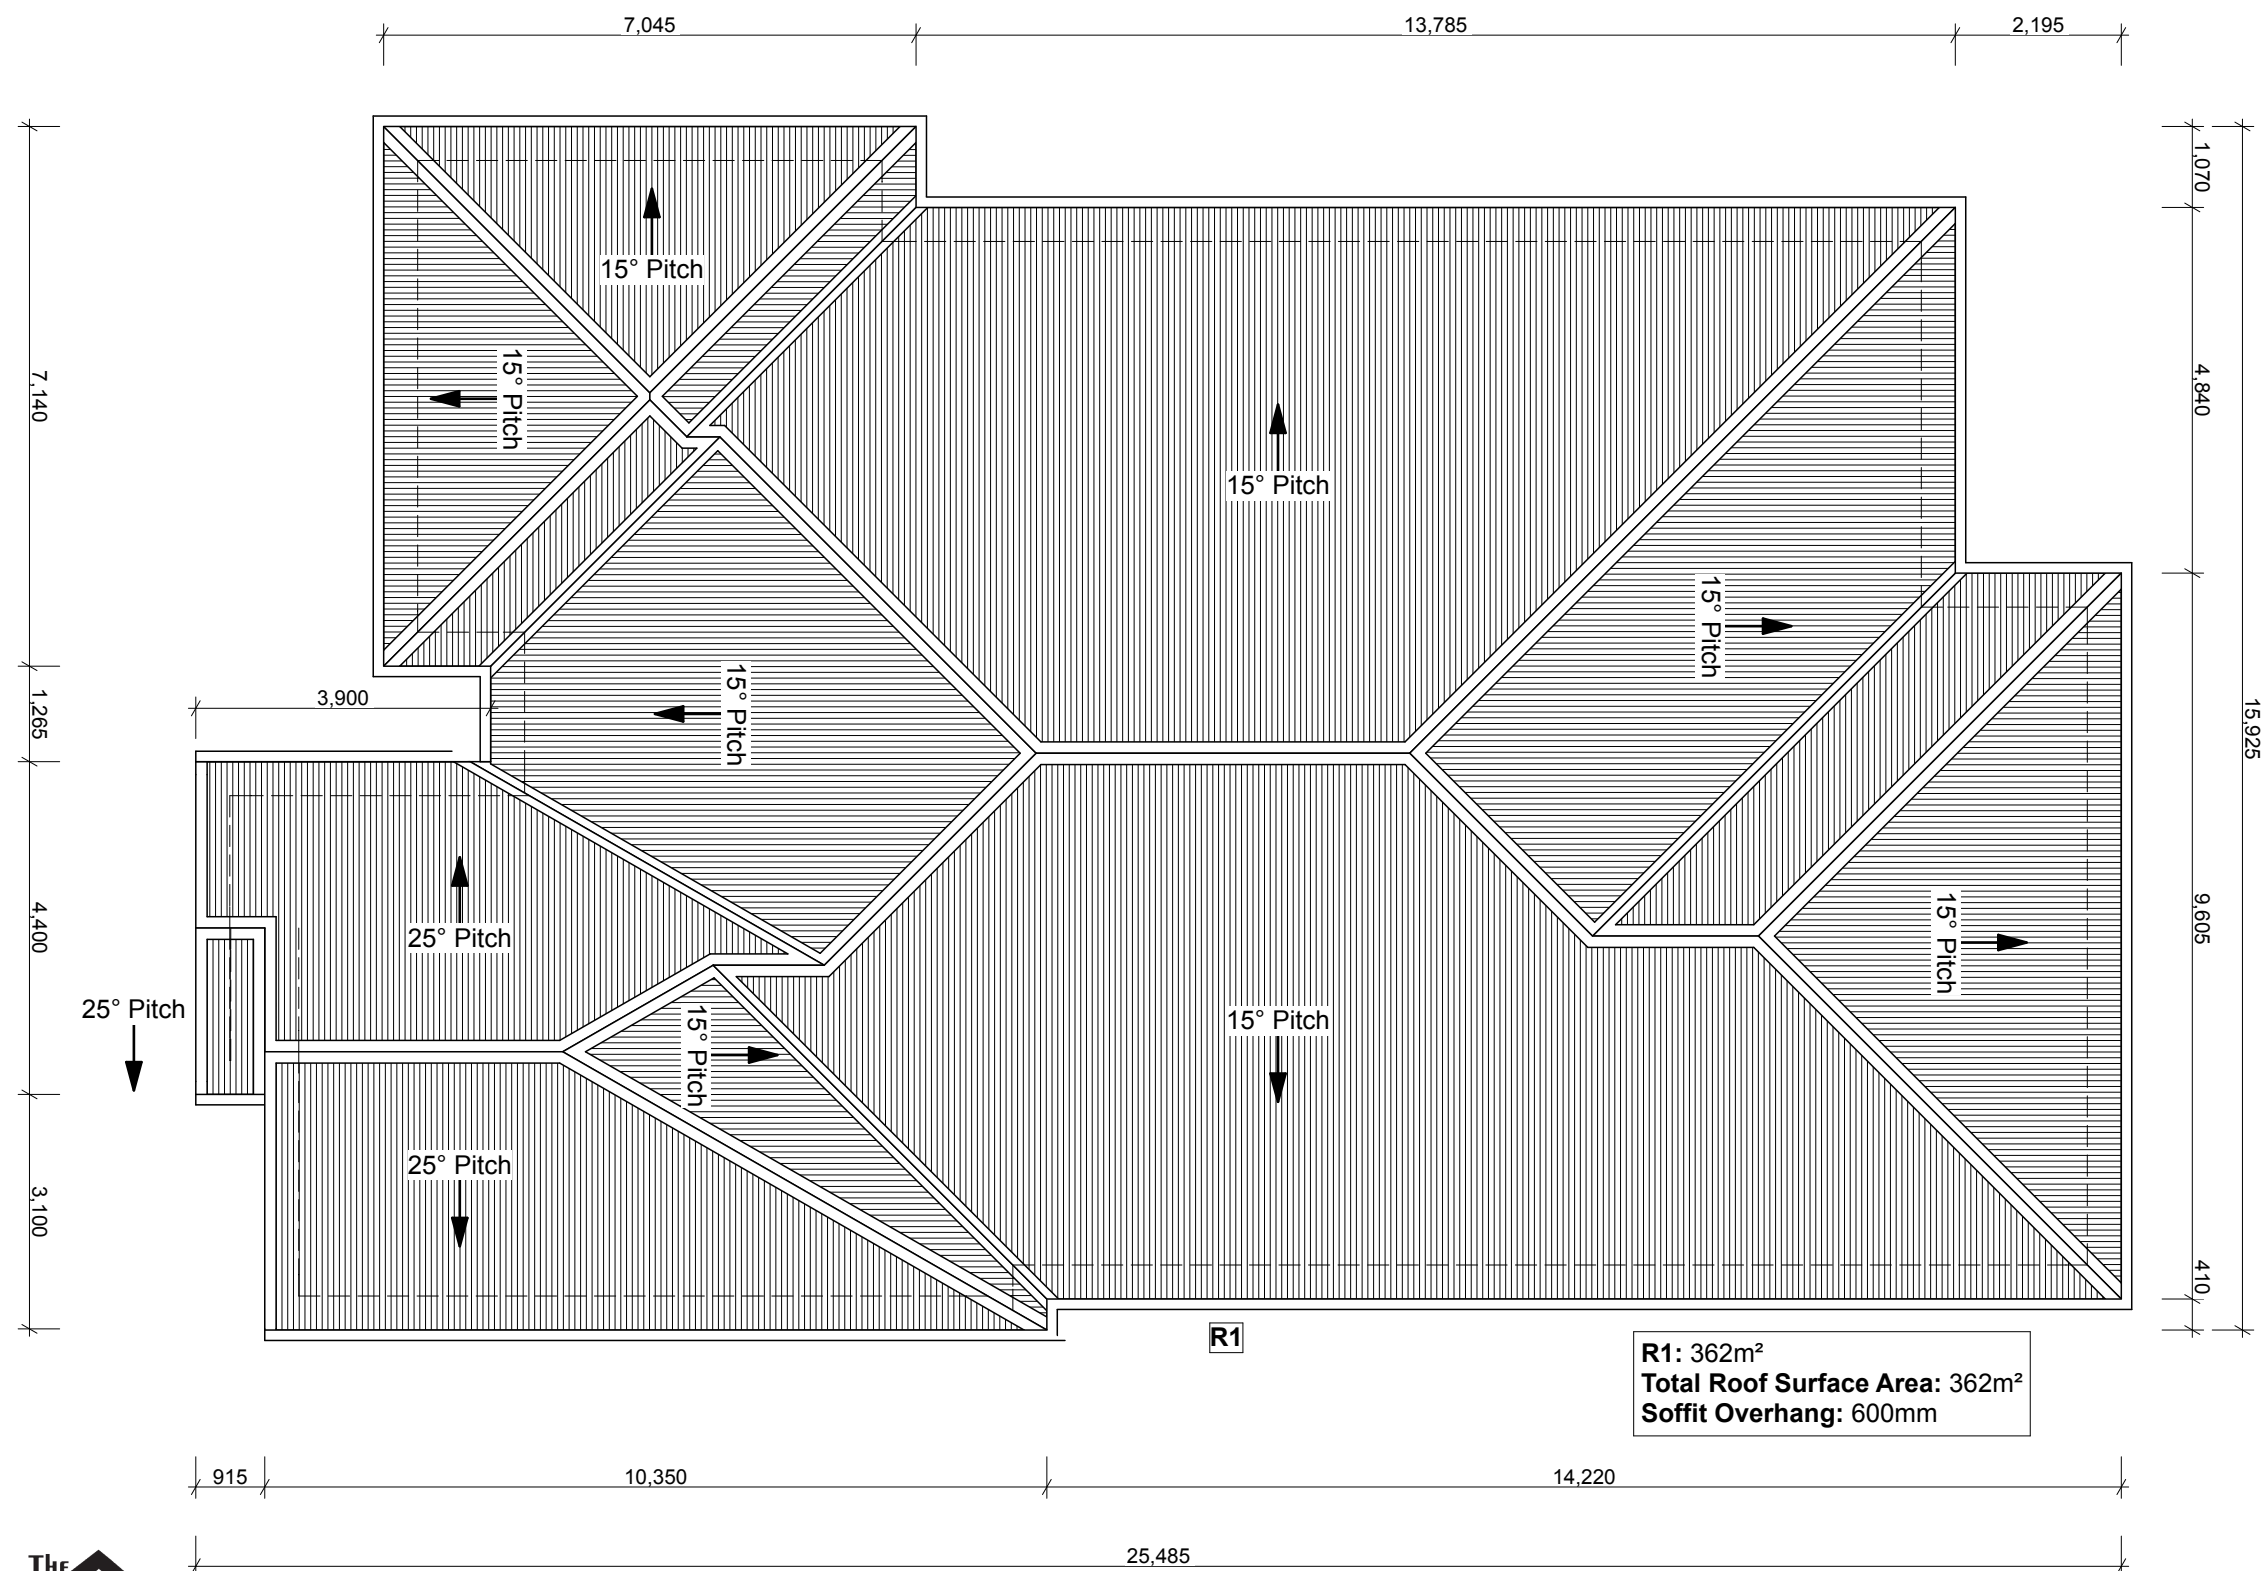


Telephone: (03) 789 8560  
 Mobile: 027 632 3808  
 Email: natcon@xtra.co.nz  
 www.naturalconstruction.co.nz



Design Name  
**Rangitoto**  
 Company  
**The Natural Construction Company**  
**WESTPORT, New Zealand**


Designed SJN Architecture		Drawing Title  ROOF PLAN			Drawing Number  P102		Scale  1:100	
Drawn SJN								
Rev.	00	No:	Date	Description	Initials	ALL DIMENSIONS TO BE VERIFIED ON SITE  ALL WORK TO COMPLY WITH THE NZS 3604 AND THE NEW ZEALAND BUILDING CODE		
Creation Date	01/06/2013							

© Copyright 2013. The Natural Construction Company Ltd.

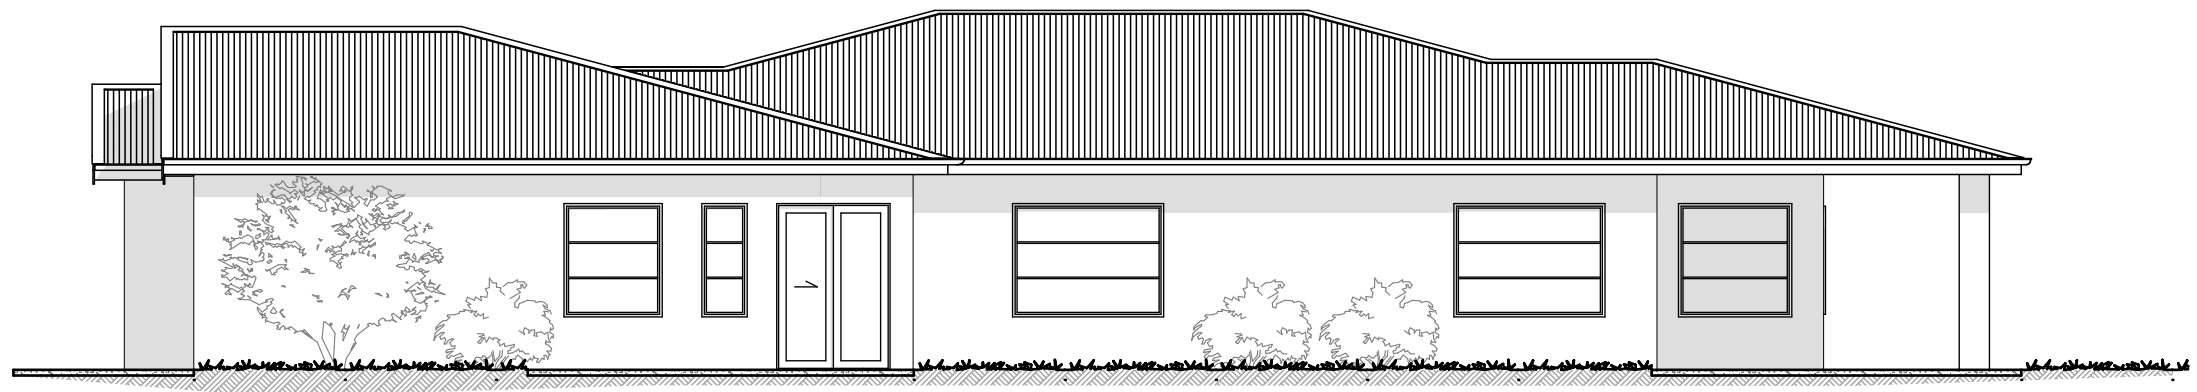

North Elevation

1:100

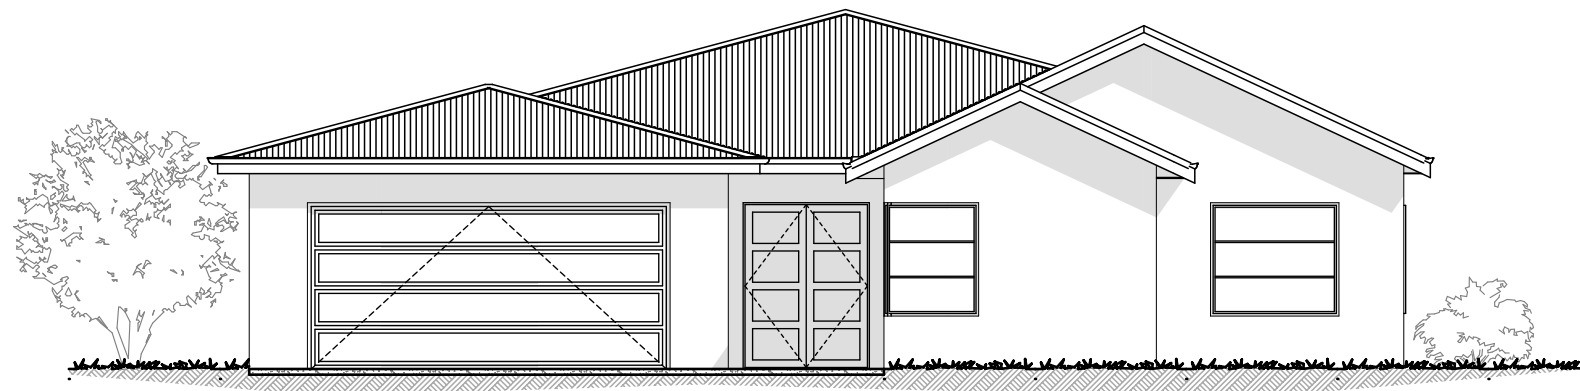

East Elevation

1:100




Telephone: (03) 789 8560  
Mobile: 027 632 3808  
Email: natcon@xtra.co.nz  
www.naturalconstruction.co.nz




© Copyright 2013. The Natural Construction Company Ltd.

<div>Design Name</div> <div>Rangitoto</div> <div>Company</div> <div>The Natural Construction Company</div> <div>WESTPORT, New Zealand</div>	Designed		SJN Architecture		Drawing Title			Drawing Number		Scale	
	Drawn		SJN					P301		1:100	
	Rev.		00		No:	Date	Description	Initials	ALL DIMENSIONS TO BE VERIFIED ON SITE  ALL WORK TO COMPLY WITH THE NZS 3604 AND THE NEW ZEALAND BUILDING CODE		
	Creation Date		01/06/2013								

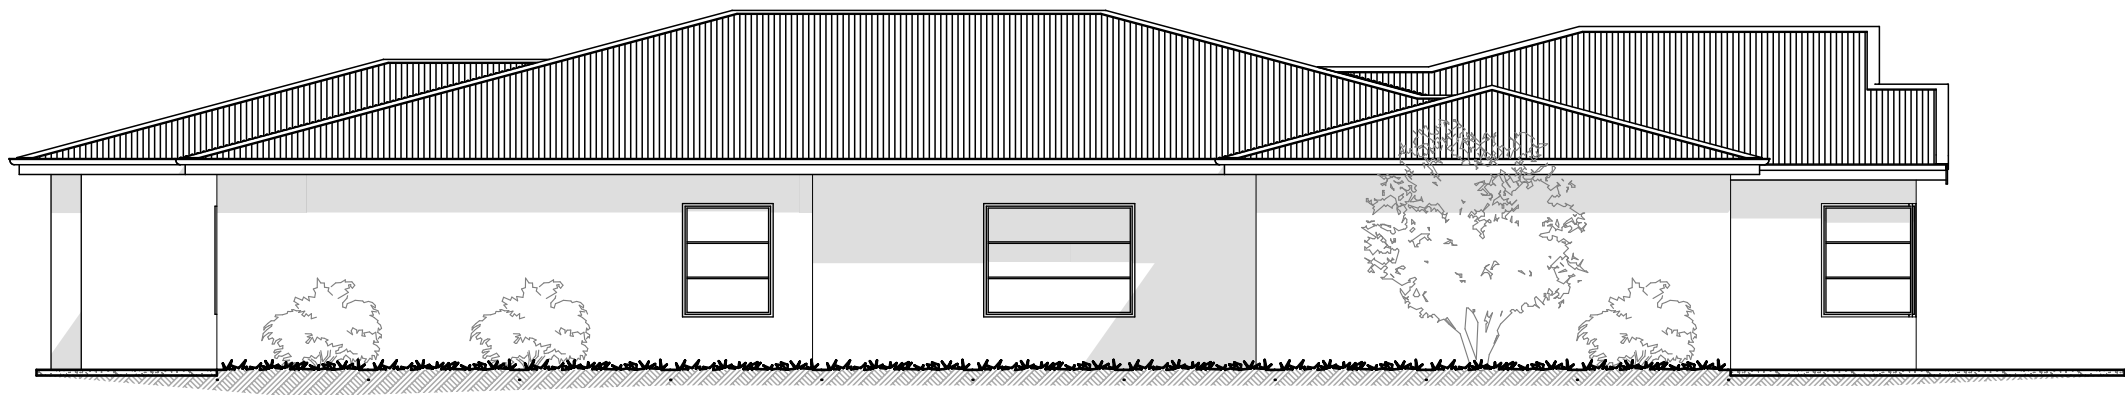

South Elevation

1:100

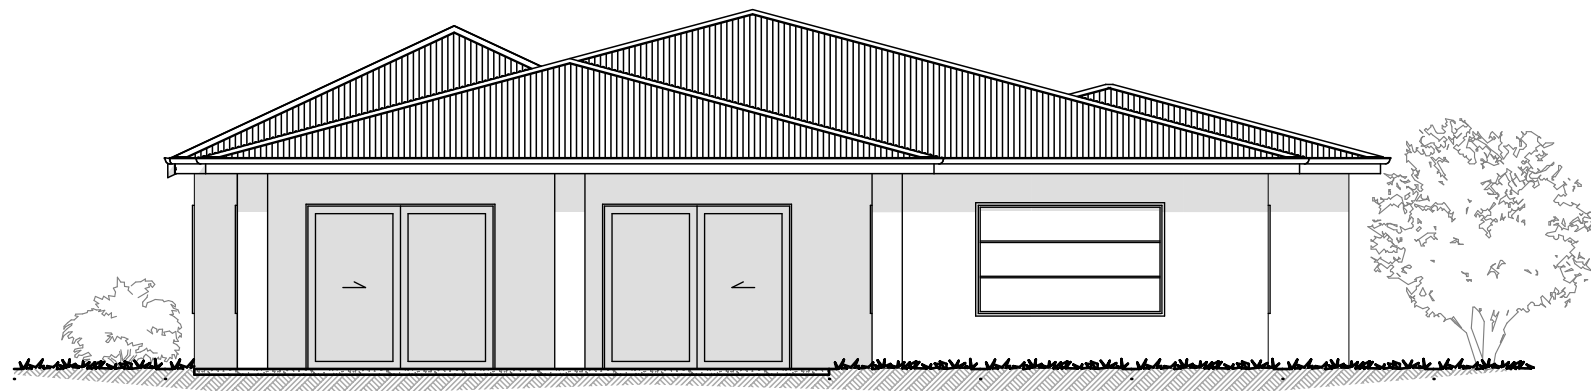

West Elevation

1:100



Telephone: (03) 789 8560  
Mobile: 027 632 3808  
Email: natcon@xtra.co.nz  
www.naturalconstruction.co.nz





Design Name  
**Rangitoto**  
Company  
**The Natural Construction Company**  
**WESTPORT, New Zealand**

Designed **SJN Architecture**  
Drawn **SJN**  
Rev. **00**  
Creation Date **01/06/2013**

Drawing Title  
**ELEVATIONS II**  
No: Date Description Initials

© Copyright 2013. The Natural Construction Company Ltd.

Drawing Number  
**P302**  
Scale  
**1:100**  
ALL DIMENSIONS TO BE VERIFIED ON SITE  
ALL WORK TO COMPLY WITH THE NZS 3604  
AND THE NEW ZEALAND BUILDING CODE

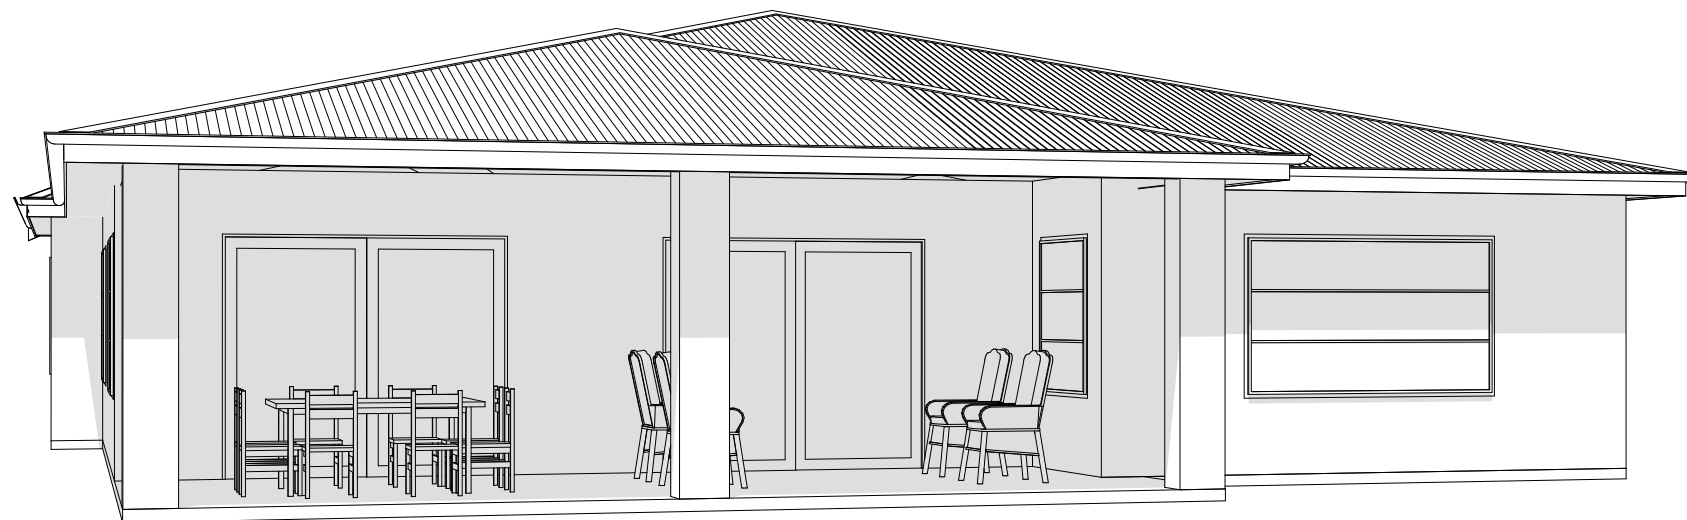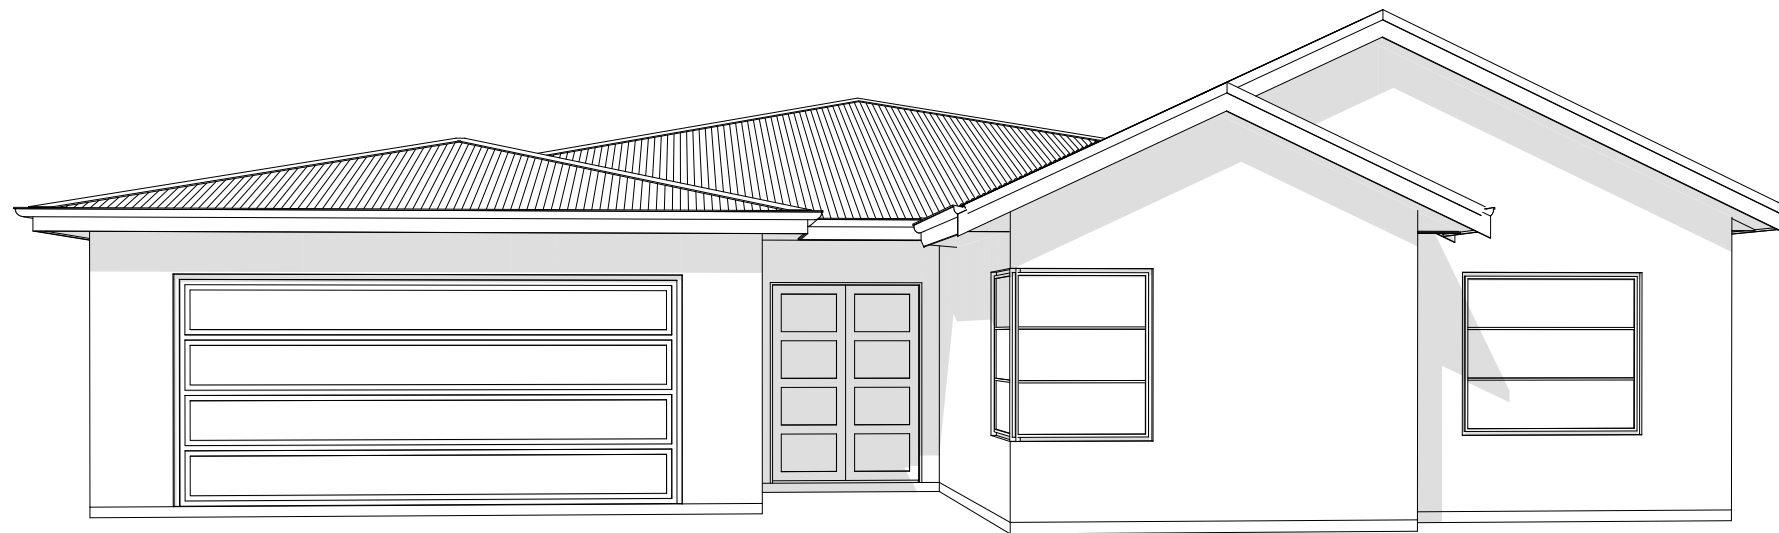

**Telephone:** (03) 789 8560  
**Mobile:** 027 632 3808  
**Email:** natcon@xtra.co.nz  
**www.naturalconstruction.co.nz**



Design Name  
**Rangitoto**  
 Company  
**The Natural Construction Company**  
**WESTPORT, New Zealand**

Designed	SJN Architecture	Drawing Title <b>3D PERSPECTIVES</b>			Drawing Number	Scale
Drawn	SJN				<b>P501</b>	<b>N/A</b>
Rev.	00	No:	Date	Description	Initials	ALL DIMENSIONS TO BE VERIFIED ON SITE ALL WORK TO COMPLY WITH THE NZS 3604 AND THE NEW ZEALAND BUILDING CODE
Creation Date	01/06/2013					

© Copyright 2013. The Natural Construction Company Ltd.