

Telephone: (03) 789 8560  
Mobile: 027 632 3808  
Email: natcon@xtra.co.nz  
www.naturalconstruction.co.nz

The KAWATIRI  
Homes Range




Design Name  
**Thames**  
Company  
**The Natural Construction Company**  
WESTPORT, New Zealand

Designed  
SJN Architecture  
Drawn  
SJN  
Rev. 00  
Creation Date 01/06/2013

Drawing Title  
**FLOOR PLAN G.I.**  
No: Date Description Initials

© Copyright 2013. The Natural Construction Company Ltd.

Drawing Number  
**P101**  
Scale  
**1:100**  
ALL DIMENSIONS TO BE VERIFIED ON SITE  
ALL WORK TO COMPLY WITH THE NZS 3604  
AND THE NEW ZEALAND BUILDING CODE

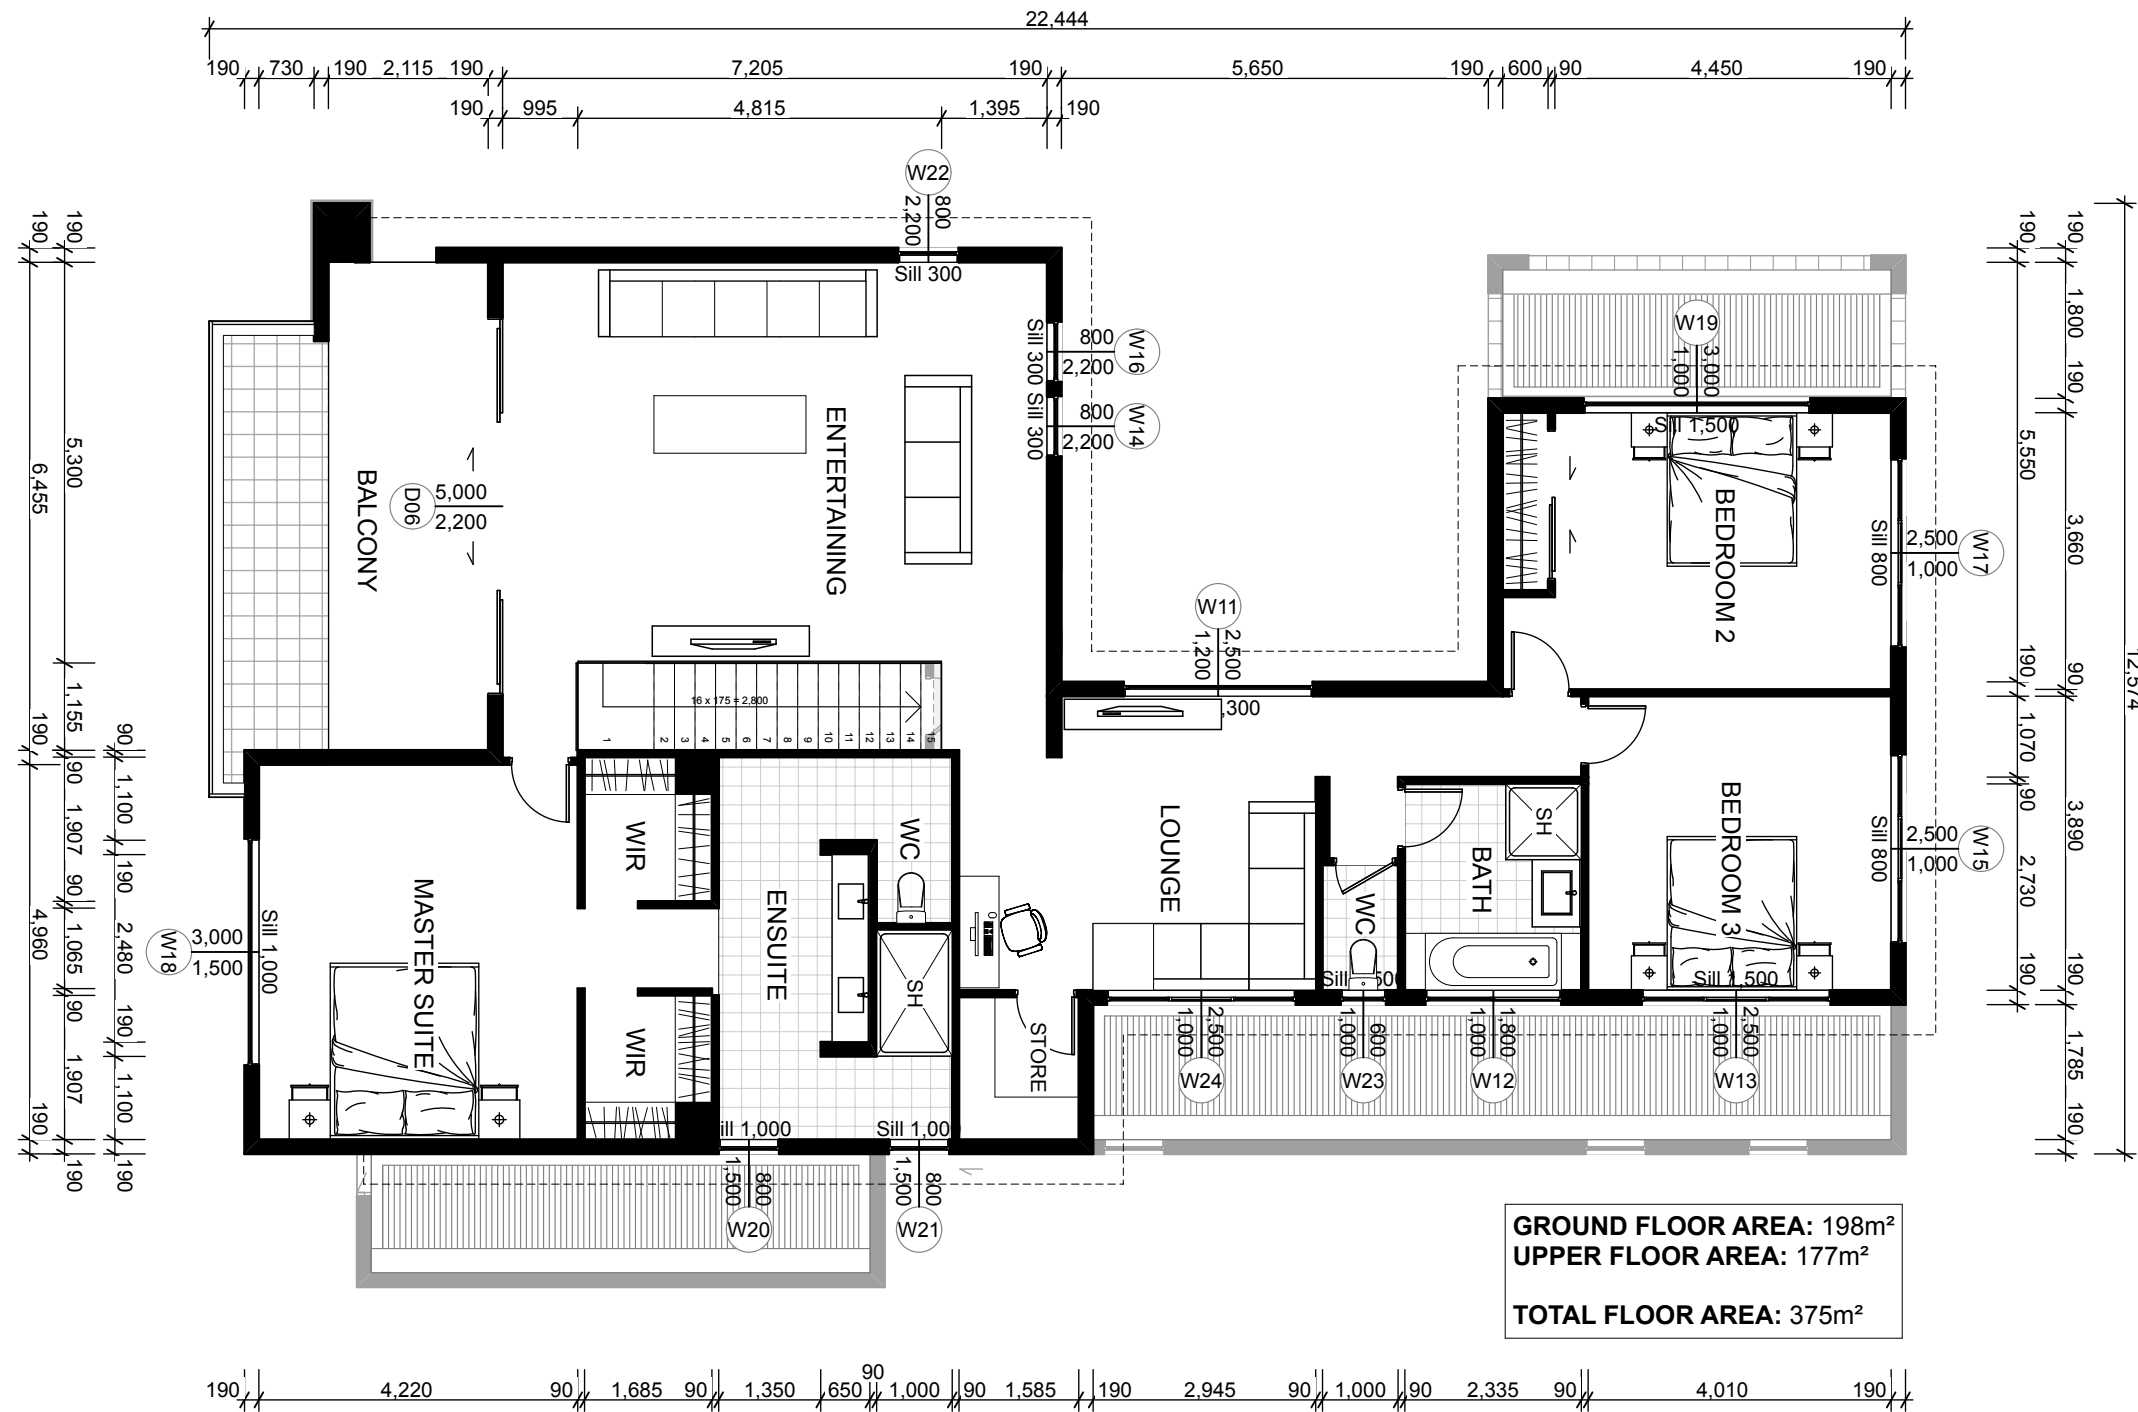

Telephone: (03) 789 8560  
 Mobile: 027 632 3808  
 Email: natcon@extra.co.nz  
 www.naturalconstruction.co.nz





Design Name  
**Thames**  
 Company  
**The Natural Construction Company**  
**WESTPORT, New Zealand**

Designed	SJN Architecture		Drawing Title		Drawing Number	Scale
Drawn	SJN		FLOOR PLAN L.1		P102	1:100
Rev.	00	No:	Date	Description	Initials	ALL DIMENSIONS TO BE VERIFIED ON SITE ALL WORK TO COMPLY WITH THE NZS 3604 AND THE NEW ZEALAND BUILDING CODE
Creation Date	01/06/2013					

© Copyright 2013. The Natural Construction Company Ltd.



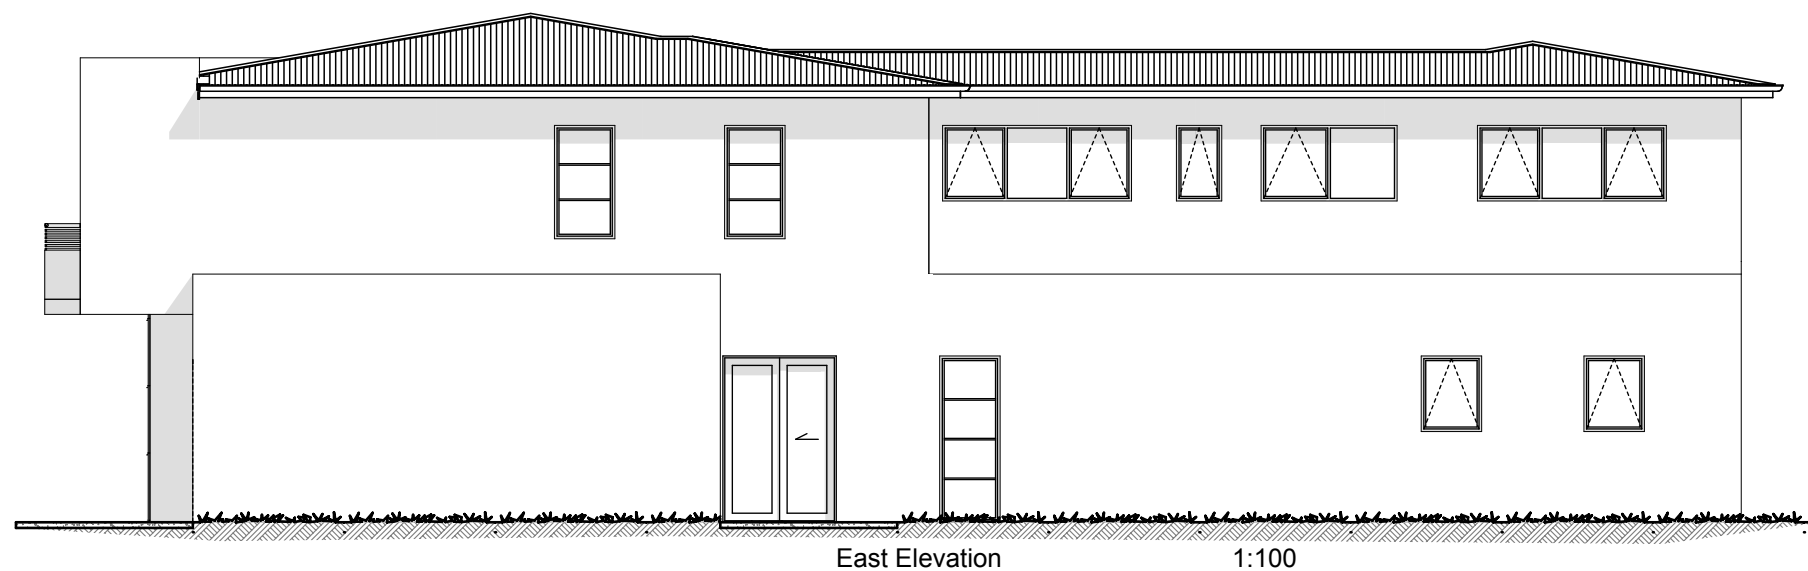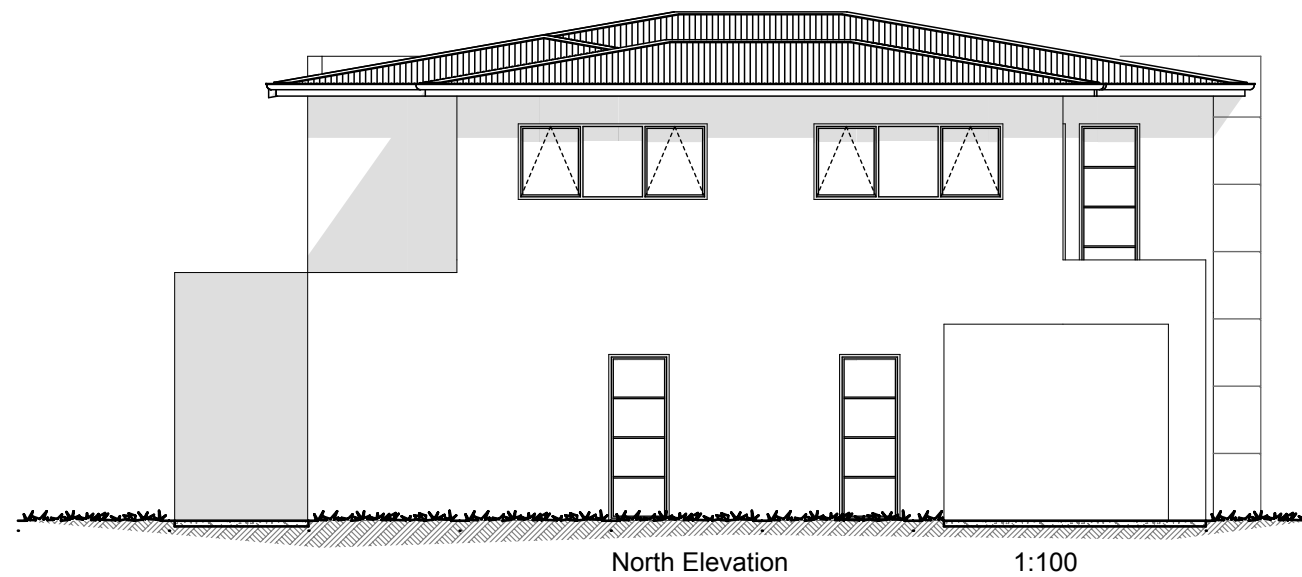

Telephone: (03) 789 8560  
Mobile: 027 632 3808  
Email: natcon@xtra.co.nz  
www.naturalconstruction.co.nz



Design Name  
**Thames**  
Company  
**The Natural Construction Company**  
**WESTPORT, New Zealand**

Designed  
**SJN Architecture**  
Drawn  
**SJN**  
Rev. 00  
Creation Date 01/06/2013

Drawing Title  
**ELEVATIONS I**  
No: Date Description Initials

© Copyright 2013. The Natural Construction Company Ltd.

Drawing Number  
**P201**  
Scale  
**1:100**  
ALL DIMENSIONS TO BE VERIFIED ON SITE  
ALL WORK TO COMPLY WITH THE NZS 3604  
AND THE NEW ZEALAND BUILDING CODE



Telephone: (03) 789 8560  
 Mobile: 027 632 3808  
 Email: natcon@xtra.co.nz  
 www.naturalconstruction.co.nz



Design Name  
**Thames**  
 Company  
**The Natural Construction Company**  
**WESTPORT, New Zealand**

Designed SJN Architecture		Drawing Title  ELEVATIONS II			Drawing Number  P202		Scale  1:100	
Drawn SJN								
Rev. 00		No:	Date	Description	Initials	ALL DIMENSIONS TO BE VERIFIED ON SITE  ALL WORK TO COMPLY WITH THE NZS 3604 AND THE NEW ZEALAND BUILDING CODE		
Creation Date 01/06/2013								

© Copyright 2013. The Natural Construction Company Ltd.



**Telephone:** (03) 789 8560  
**Mobile:** 027 632 3808  
**Email:** natcon@xtra.co.nz  
**www.naturalconstruction.co.nz**



Design Name  
**Thames**  
 Company  
**The Natural Construction Company**  
**WESTPORT, New Zealand**

Designed	SJN Architecture	Drawing Title <b>3D PERSPECTIVES</b>			Drawing Number	Scale
Drawn	SJN				<b>P301</b>	<b>N/A</b>
Rev.	00	No:	Date	Description	Initials	ALL DIMENSIONS TO BE VERIFIED ON SITE ALL WORK TO COMPLY WITH THE NZS 3604 AND THE NEW ZEALAND BUILDING CODE
Creation Date	01/06/2013					

© Copyright 2013. The Natural Construction Company Ltd.