

The KAWATIRI
Homes Range




Telephone: (03) 789 8560
 Mobile: 027 632 3808
 Email: natcon@extra.co.nz
 www.naturalconstruction.co.nz



Design Name
Wairau
 Company
The Natural Construction Company
 WESTPORT, New Zealand

Designed	SJN Architecture	Drawing Title FLOOR PLAN				Drawing Number P101	Scale 1:100
Drawn	SJN						
Rev.	00	No:	Date	Description	Initials	ALL DIMENSIONS TO BE VERIFIED ON SITE ALL WORK TO COMPLY WITH THE NZS 3604 AND THE NEW ZEALAND BUILDING CODE	
Creation Date	01/06/2013						

© Copyright 2013. The Natural Construction Company Ltd.

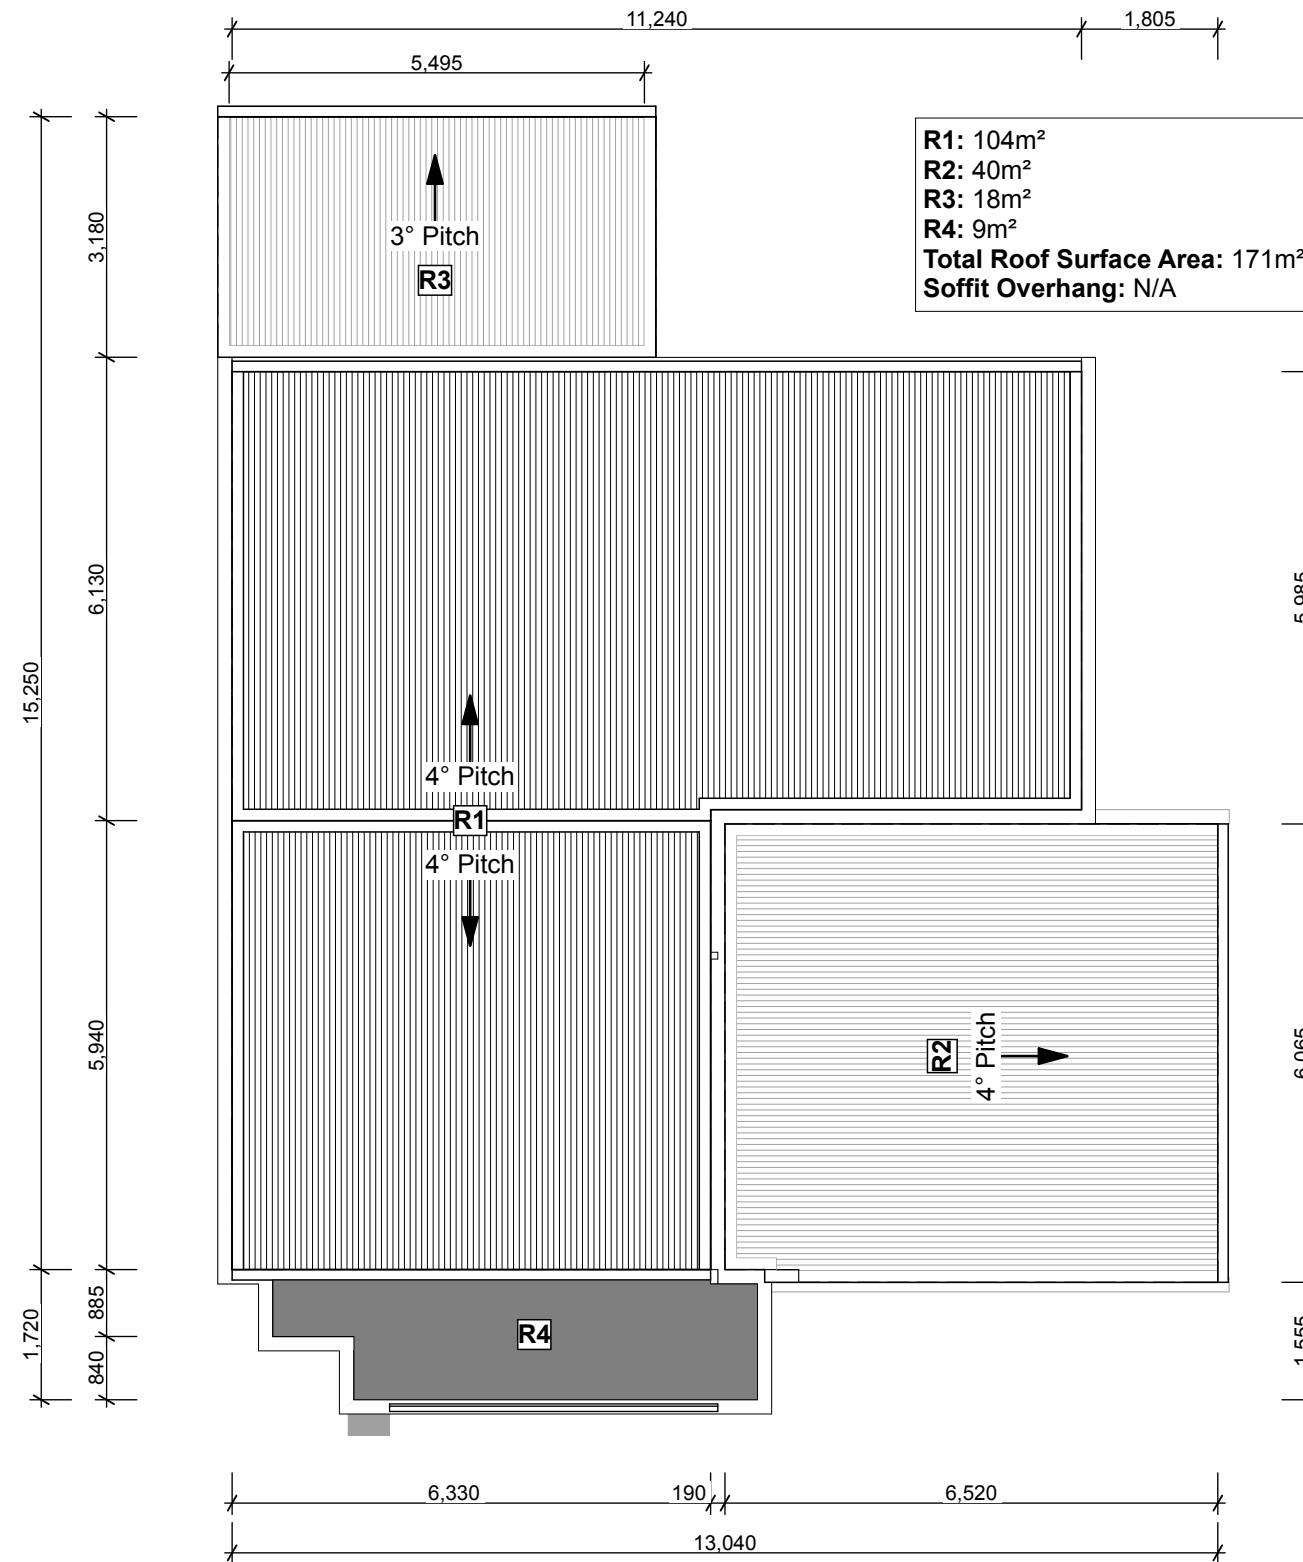

Telephone: (03) 789 8560
Mobile: 027 632 3808
Email: natcon@xtra.co.nz
www.naturalconstruction.co.nz







Design Name
Wairau
 Company
The Natural Construction Company
WESTPORT, New Zealand

Designed **SJN Architecture**
 Drawn **SJN**
 Rev. **00**
 Creation Date **01/06/2013**

Drawing Title			
ROOF PLAN			
No:	Date	Description	Initials

Drawing Number	Scale
P102	1:100
ALL DIMENSIONS TO BE VERIFIED ON SITE ALL WORK TO COMPLY WITH THE NZS 3604 AND THE NEW ZEALAND BUILDING CODE	

© Copyright 2013. The Natural Construction Company Ltd.

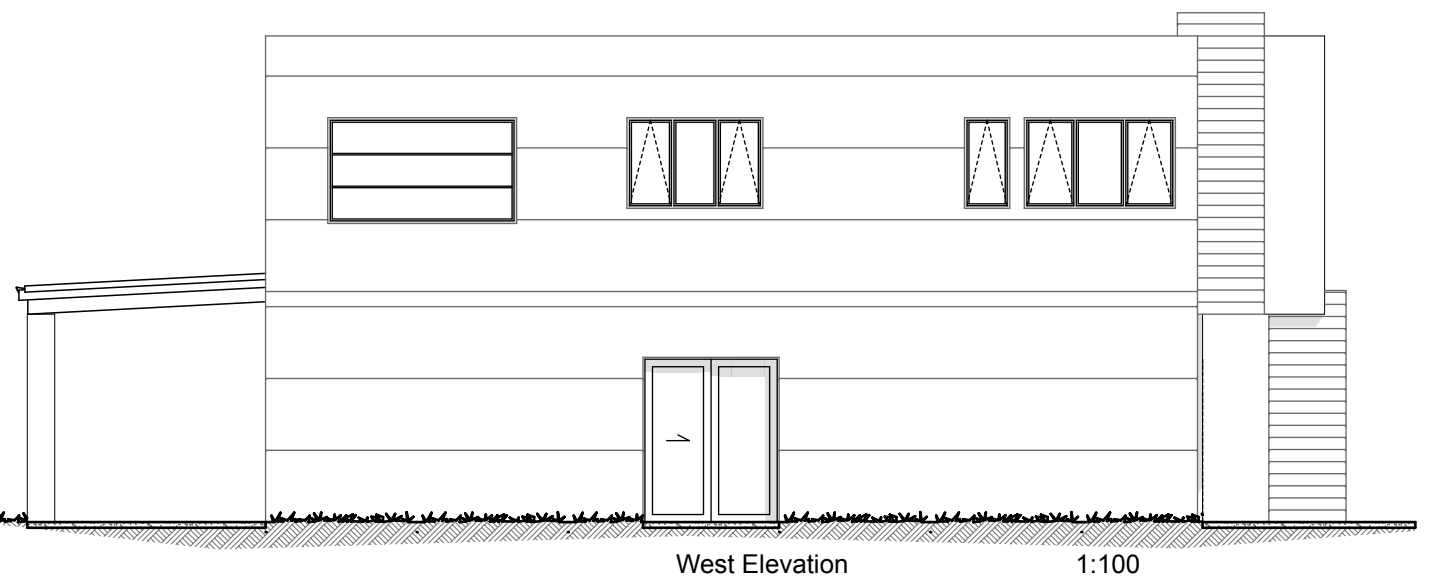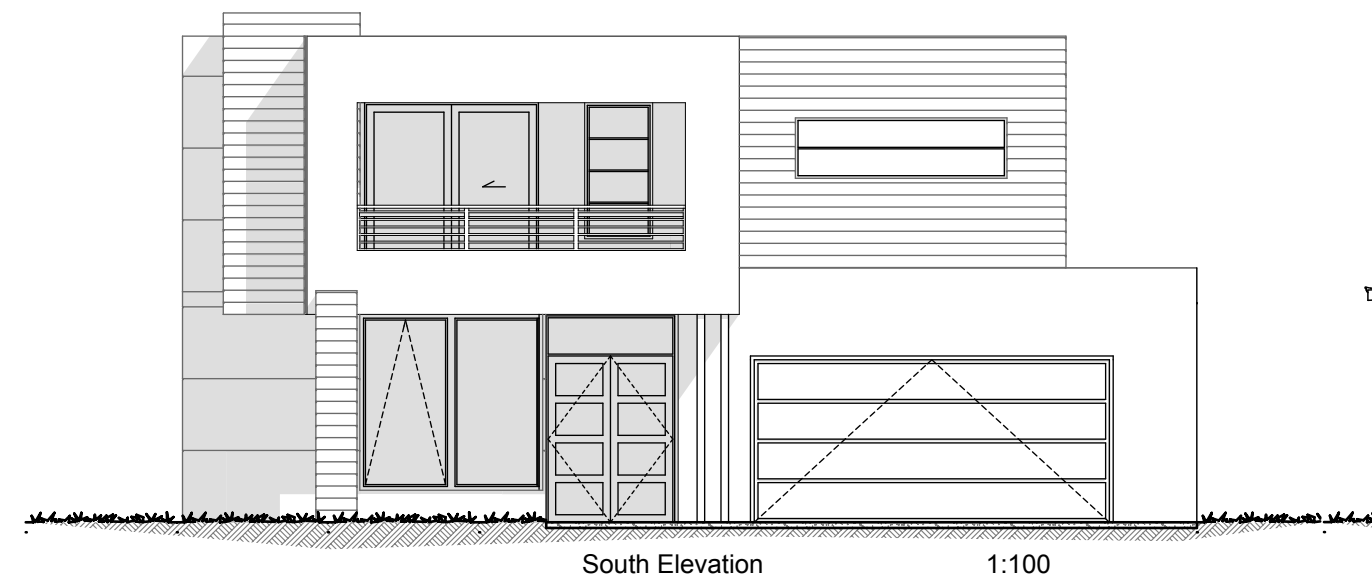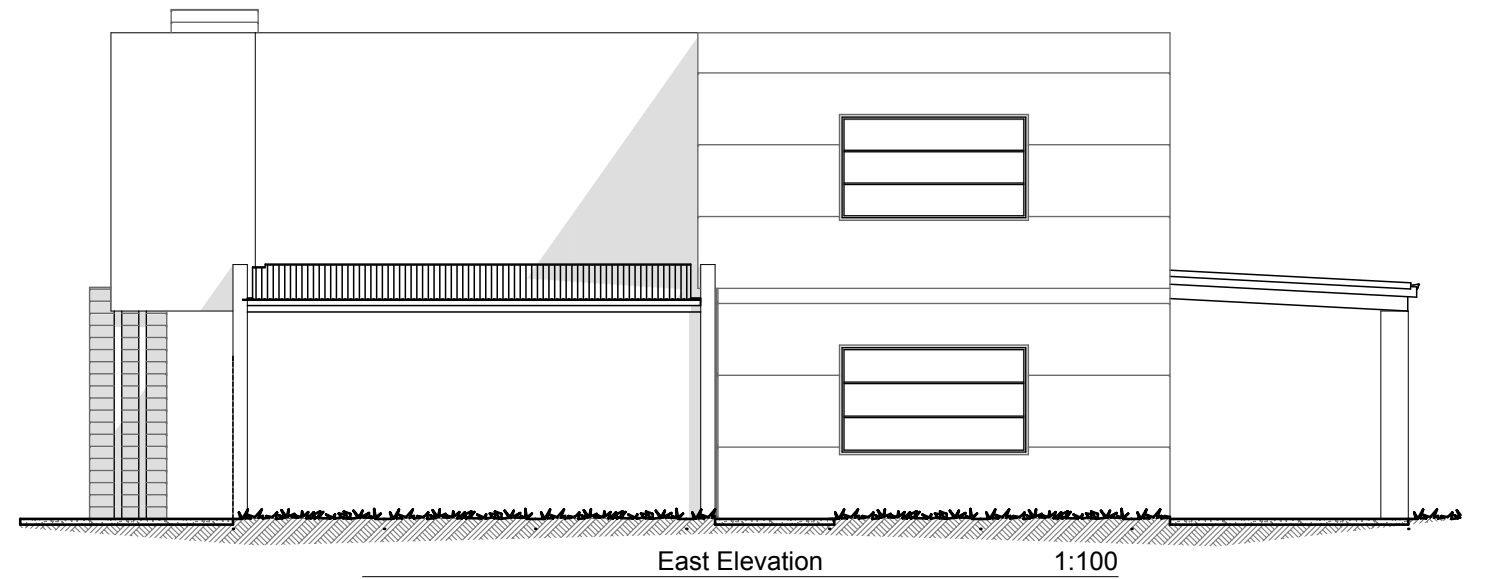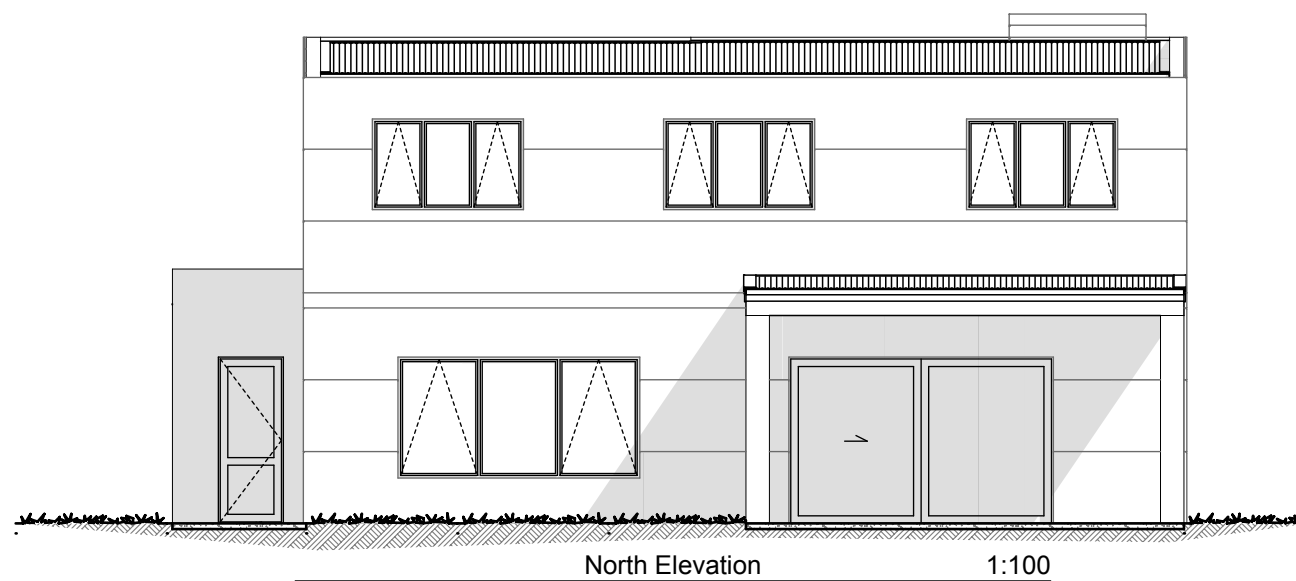

Telephone: (03) 789 8560
Mobile: 027 632 3808
Email: natcon@xtra.co.nz
www.naturalconstruction.co.nz



Design Name
Wairau
Company
The Natural Construction Company
WESTPORT, New Zealand

Designed	SJN Architecture	Drawing Title ELEVATIONS			Drawing Number	Scale
Drawn	SJN				P201	1:100
Rev.	00	No:	Date	Description	Initials	ALL DIMENSIONS TO BE VERIFIED ON SITE ALL WORK TO COMPLY WITH THE NZS 3604 AND THE NEW ZEALAND BUILDING CODE
Creation Date	01/06/2013					

© Copyright 2013. The Natural Construction Company Ltd.



Telephone: (03) 789 8560
Mobile: 027 632 3808
Email: natcon@xtra.co.nz
www.naturalconstruction.co.nz



Design Name
Wairau
 Company
The Natural Construction Company
WESTPORT, New Zealand

Designed	SJN Architecture	Drawing Title 3D PERSPECTIVES			Drawing Number	Scale
Drawn	SJN				P301	1:19.9953, 1:27.3539
Rev.	00	No:	Date	Description	Initials	ALL DIMENSIONS TO BE VERIFIED ON SITE ALL WORK TO COMPLY WITH THE NZS 3604 AND THE NEW ZEALAND BUILDING CODE
Creation Date	01/06/2013					

© Copyright 2013. The Natural Construction Company Ltd.