


Telephone: (03) 789 8560
 Mobile: 027 632 3808
 Email: natcon@xtra.co.nz
 www.naturalconstruction.co.nz




Design Name
Kea
 Company
The Natural Construction Company
WESTPORT, New Zealand

Designed	Samuel J.Naus	Drawing Title FLOOR PLAN				Drawing Number P01	Scale 1:100
Drawn	SJN						
Rev.	00	No:	Date	Description	Initials	ALL DIMENSIONS TO BE VERIFIED ON SITE ALL WORK TO COMPLY WITH THE NZS 3604 AND THE NEW ZEALAND BUILDING CODE	
Creation Date	01/06/2013						

© Copyright 2013. The Natural Construction Company Ltd.

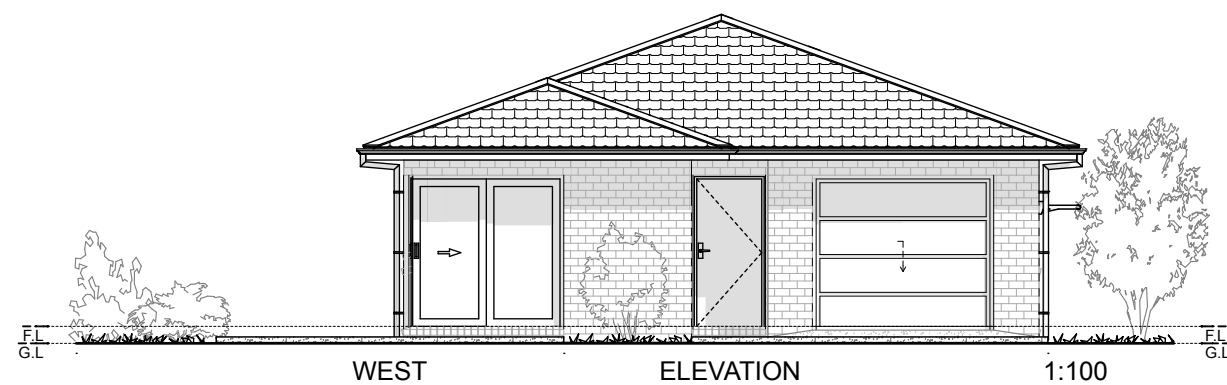

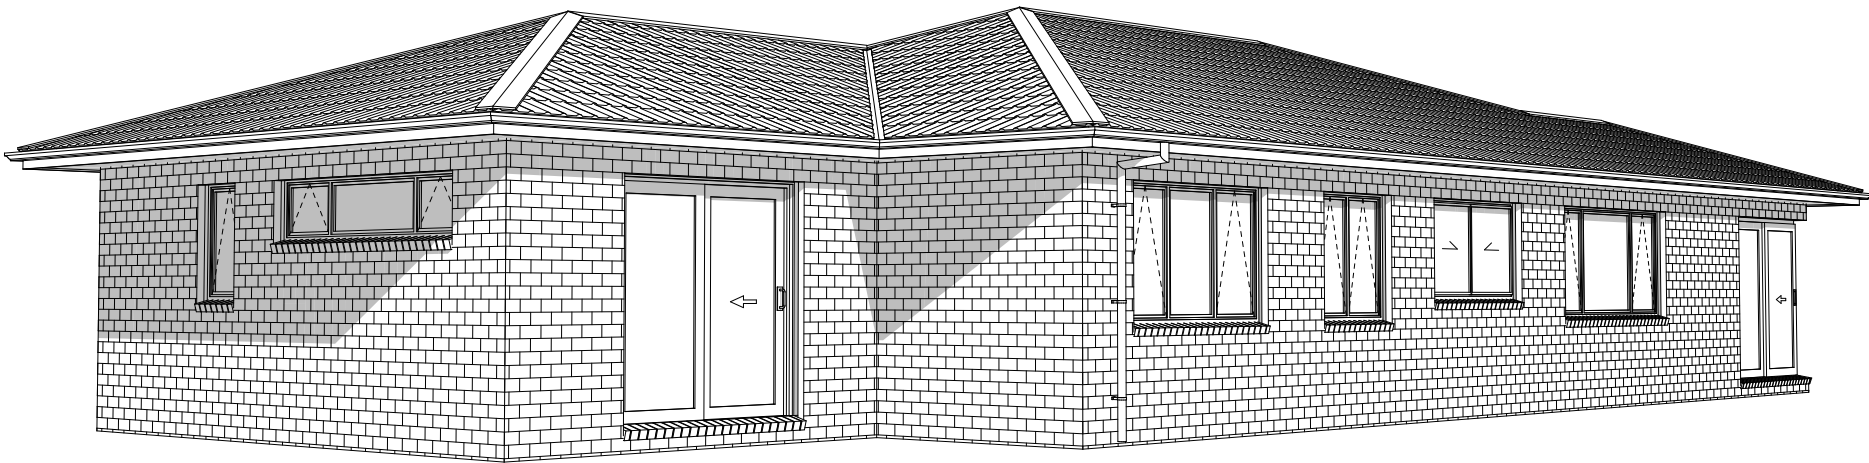

Telephone: (03) 789 8560
Mobile: 027 632 3808
Email: natcon@xtra.co.nz
www.naturalconstruction.co.nz



© Copyright 2013. The Natural Construction Company Ltd.

<div>Design Name</div> <div>Kea</div> <div>Company</div> <div>The Natural Construction Company</div> <div>WESTPORT, New Zealand</div>	Designed	Samuel J.Naus		Drawing Title			Drawing Number	Scale
	Drawn	SJN						
	Rev.	00	No:	Date	Description	Initials	ALL DIMENSIONS TO BE VERIFIED ON SITE ALL WORK TO COMPLY WITH THE NZS 3604 AND THE NEW ZEALAND BUILDING CODE	
	Creation Date	01/06/2013						