

MAIN HOUSE FLOOR AREA: 90m<sup>2</sup>  
 GARAGE AREA: 22m<sup>2</sup>  
 TOTAL FLOOR AREA: 112m<sup>2</sup>  
 TOTAL WALL CLADDING: 104m<sup>2</sup>




**Telephone:** (03) 789 8560  
**Mobile:** 027 632 3808  
**Email:** natcon@xtra.co.nz  
**www.naturalconstruction.co.nz**



© Copyright 2013. The Natural Construction Company Ltd.

Design Name <b>Moa</b> Company <b>The Natural Construction Company</b> <b>WESTPORT, New Zealand</b>	Designed Samuel J.Naus		Drawing Title <b>FLOOR PLAN</b>				Drawing Number <b>P01</b>	Scale <b>1:100</b>
	Drawn SJN							
	Rev. 00	No:	Date	Description	Initials	ALL DIMENSIONS TO BE VERIFIED ON SITE  ALL WORK TO COMPLY WITH THE NZS 3604 AND THE NEW ZEALAND BUILDING CODE		
	Creation Date 01/06/2013							

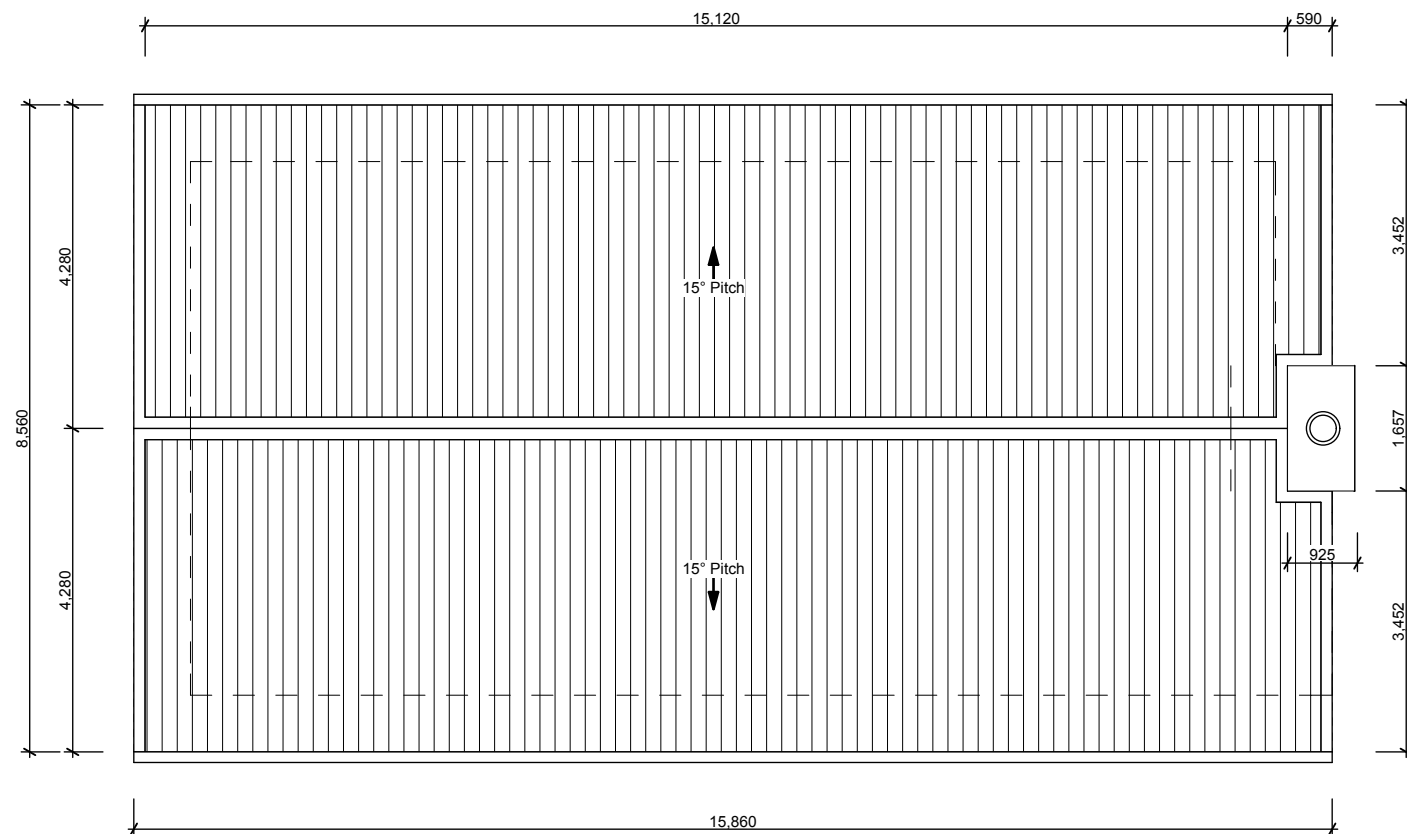

Total Roof Surface Area: 140m<sup>2</sup>  
Soffit Overhang: 750mm



Telephone: (03) 789 8560  
Mobile: 027 632 3808  
Email: natcon@xtra.co.nz  
www.naturalconstruction.co.nz



Design Name  
**Moa**  
Company  
**The Natural Construction Company**  
**WESTPORT, New Zealand**

Designed  
**Samuel J.Naus**  
Drawn  
**SJN**  
Rev. 00  
Creation Date 01/06/2013



Drawing Title  
**ROOF PLAN**  
No: Date Description Initials

Drawing Number  
**P02**  
Scale  
**1:100**  
ALL DIMENSIONS TO BE VERIFIED ON SITE  
ALL WORK TO COMPLY WITH THE NZS 3604  
AND THE NEW ZEALAND BUILDING CODE

© Copyright 2013. The Natural Construction Company Ltd.



Design Name <b>Moa</b> Company <b>The Natural Construction Company</b> <b>WESTPORT, New Zealand</b>	Designed Samuel J.Naus	Drawing Title <b>ELEVATIONS</b>				Drawing Number <b>P03</b>	Scale <b>1:100</b>
	Drawn SJN						
	Rev. 00	No:	Date	Description	Initials	ALL DIMENSIONS TO BE VERIFIED ON SITE  ALL WORK TO COMPLY WITH THE NZS 3604 AND THE NEW ZEALAND BUILDING CODE	
	Creation Date 01/06/2013						

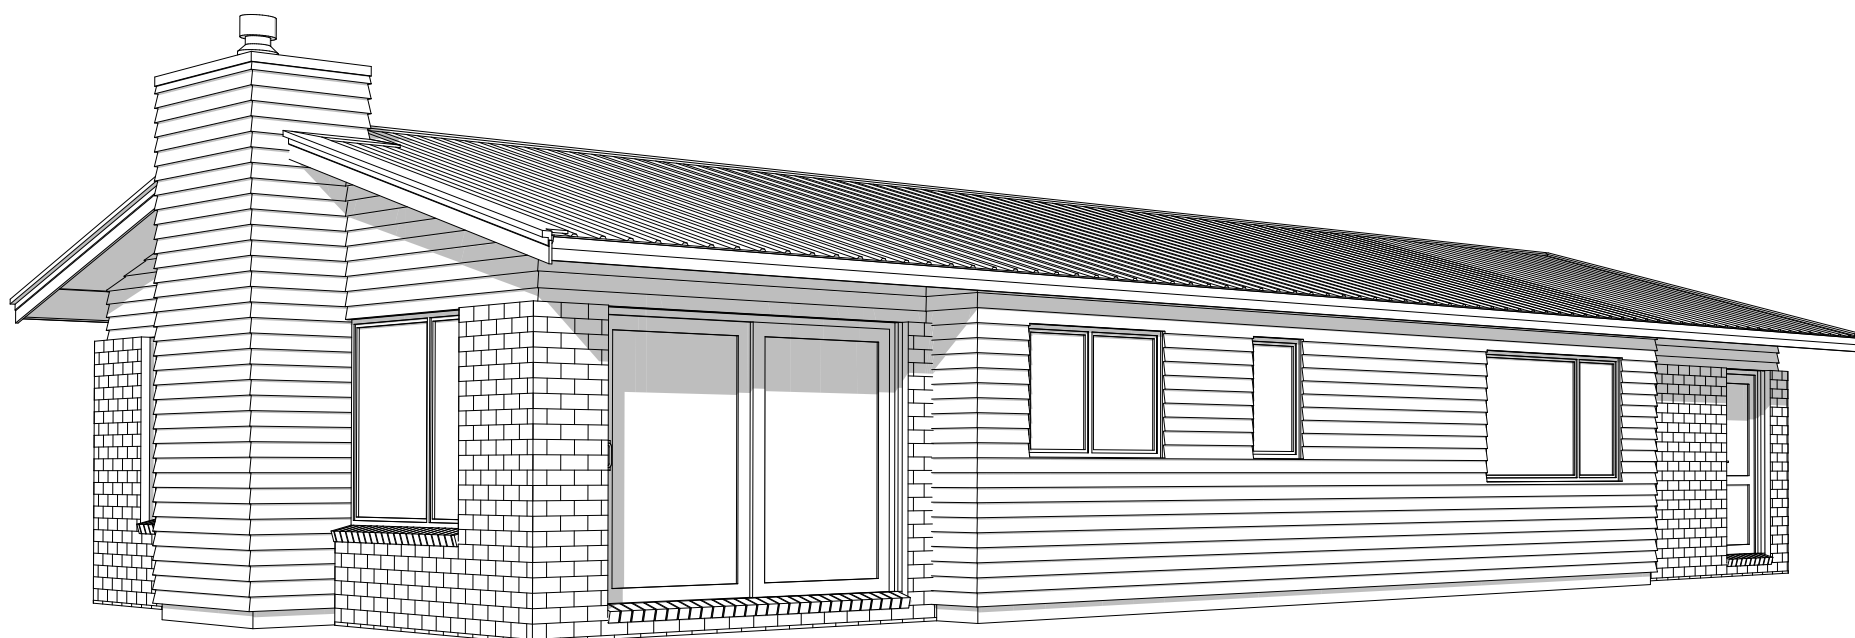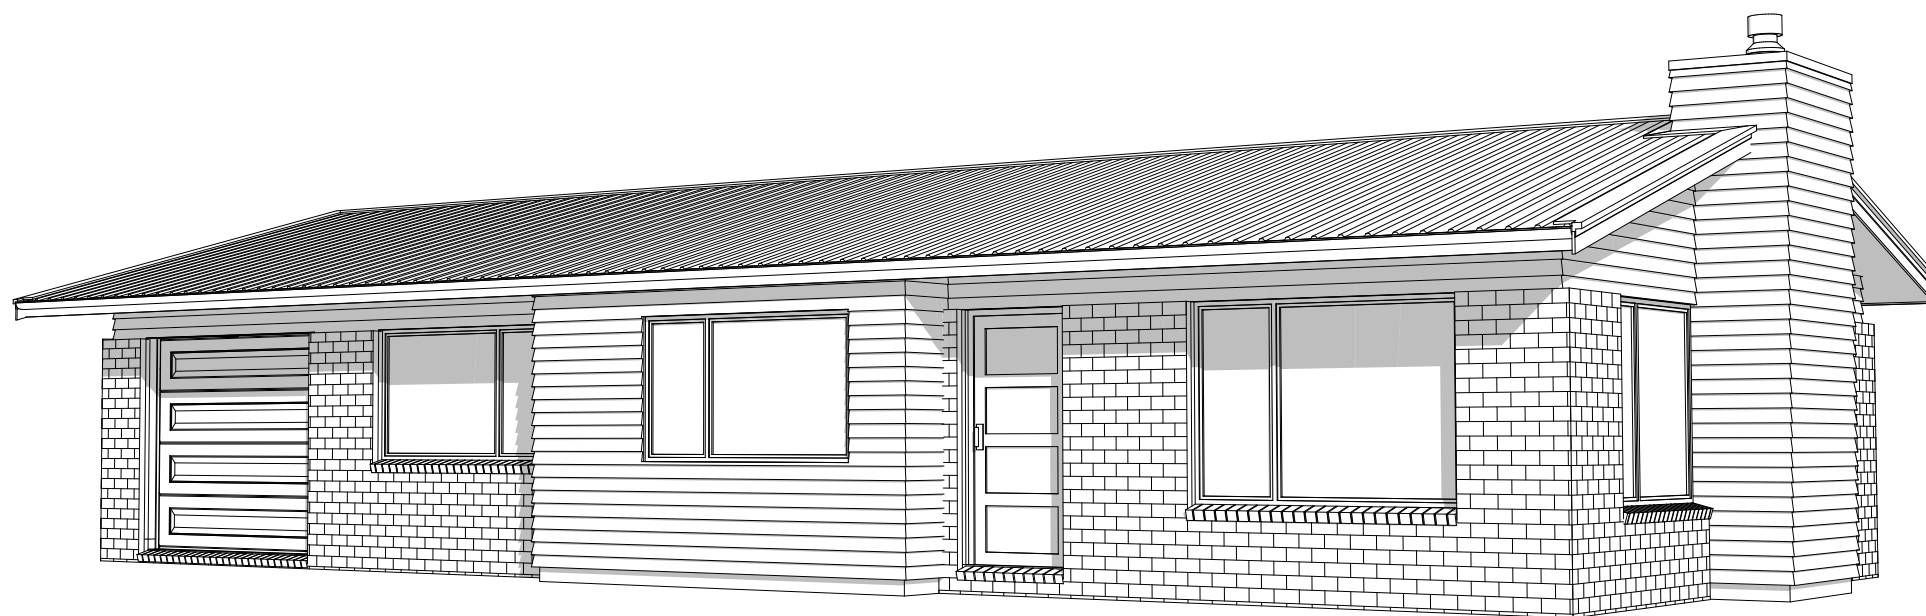

**Telephone:** (03) 789 8560  
**Mobile:** 027 632 3808  
**Email:** natcon@xtra.co.nz  
**www.naturalconstruction.co.nz**



Design Name  
**Moa**  
 Company  
**The Natural Construction Company**  
**WESTPORT, New Zealand**

Designed	Samuel J.Naus	Drawing Title  <b>3D PERSPECTIVES</b>				Drawing Number  <b>P04</b>	Scale  <b>N/A</b>
Drawn	SJN						
Rev.	00	No:	Date	Description	Initials	ALL DIMENSIONS TO BE VERIFIED ON SITE  ALL WORK TO COMPLY WITH THE NZS 3604 AND THE NEW ZEALAND BUILDING CODE	
Creation Date	01/06/2013						

© Copyright 2013. The Natural Construction Company Ltd.