

Telephone: (03) 789 8560  
Mobile: 027 632 3808  
Email: natcon@xtra.co.nz  
www.naturalconstruction.co.nz

Design Name  
**Whio**  
Company  
**The Natural Construction Company**  
**WESTPORT, New Zealand**

Designed	Samuel J.Naus		Drawing Title	
Drawn	SJN		FLOOR PLAN G.L	
Rev.	00	No:	Date	Description
Creation Date	01/06/2013			


© Copyright 2013. The Natural Construction Company Ltd.

Drawing Number	Scale
<b>P01</b>	<b>1:100</b>
ALL DIMENSIONS TO BE VERIFIED ON SITE ALL WORK TO COMPLY WITH THE NZS 3604 AND THE NEW ZEALAND BUILDING CODE	






NORTH ELEVATION 1:100

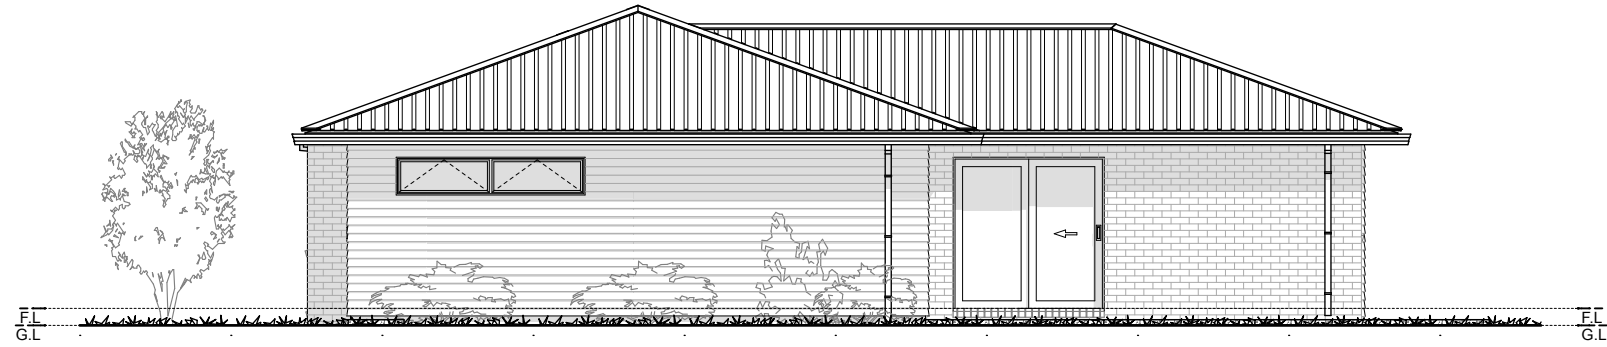

EAST ELEVATION 1:100

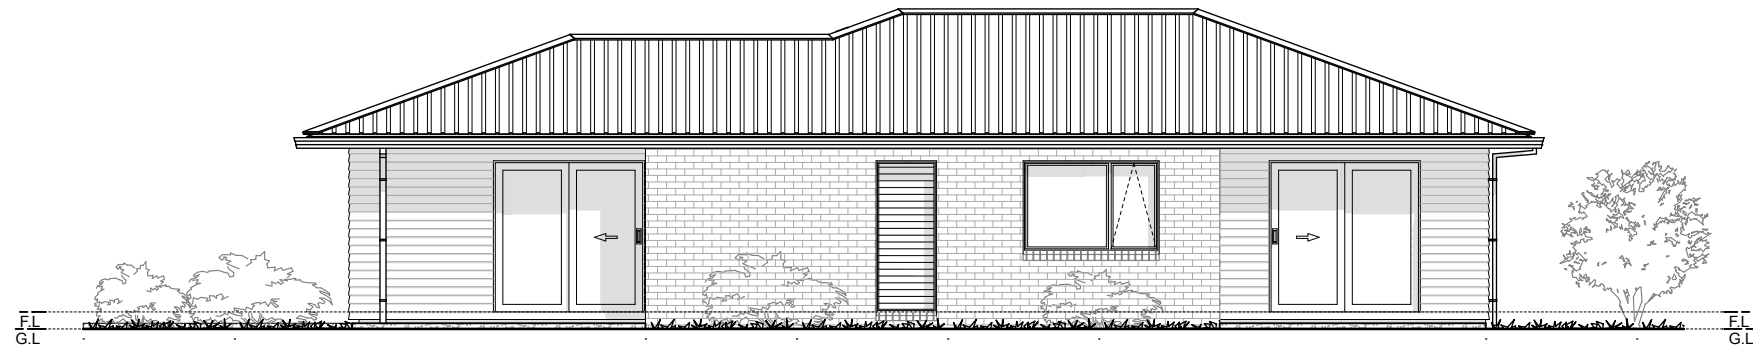

SOUTH ELEVATION 1:100



WEST ELEVATION 1:100



Telephone: (03) 789 8560  
Mobile: 027 632 3808

Email: natcon@xtra.co.nz


www.naturalconstruction.co.nz



Design Name  
**Whio**  
Company  
**The Natural Construction Company**  
**WESTPORT, New Zealand**

Designed <b>Samuel J.Naus</b>	Drawing Title <b>ELEVATIONS</b>			Drawing Number <b>P04</b>	Scale <b>1:100</b>
Drawn <b>SJN</b>	No:	Date	Description	Initials	ALL DIMENSIONS TO BE VERIFIED ON SITE ALL WORK TO COMPLY WITH THE NZS 3604 AND THE NEW ZEALAND BUILDING CODE
Rev. <b>00</b>					
Creation Date <b>01/06/2013</b>					

© Copyright 2013. The Natural Construction Company Ltd.

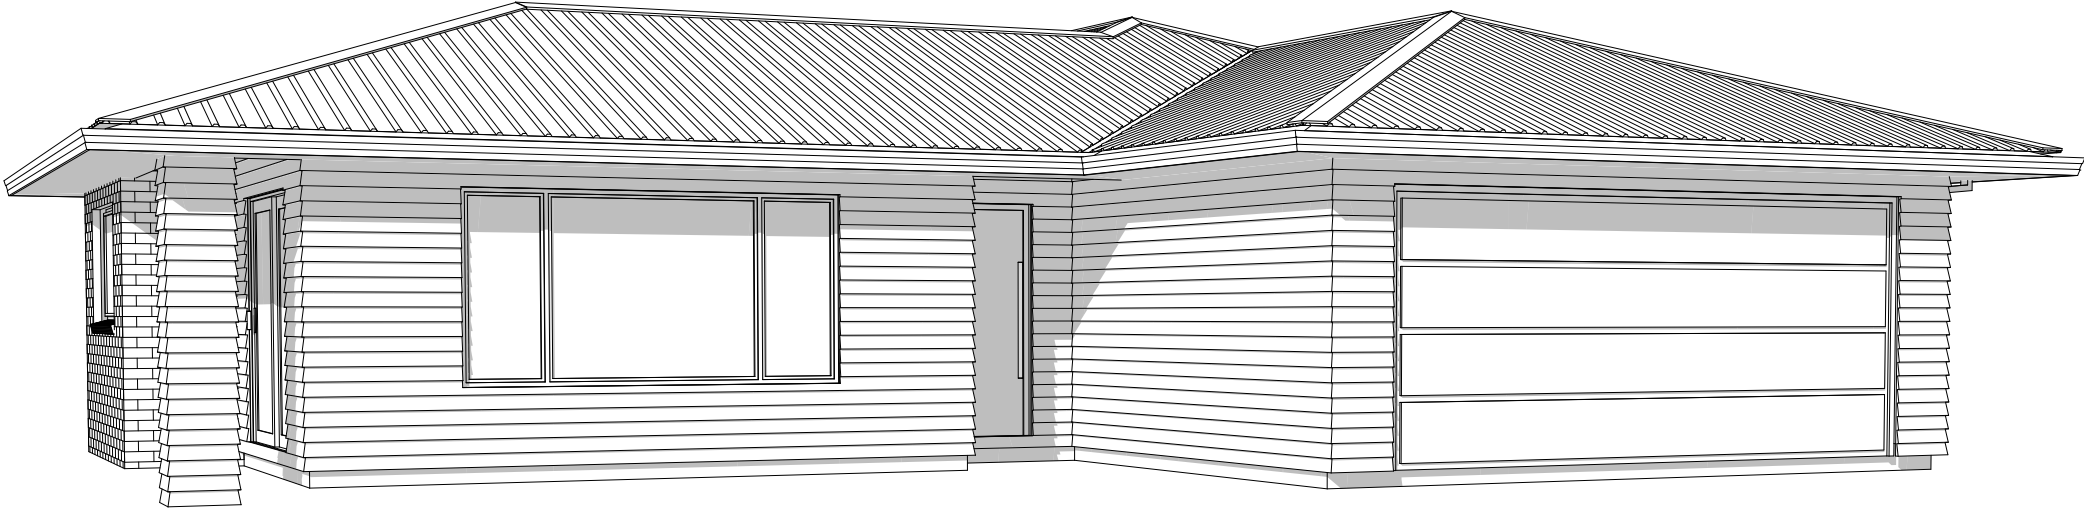

Telephone: (03) 789 8560  
Mobile: 027 632 3808  
Email: natcon@xtra.co.nz  
www.naturalconstruction.co.nz



© Copyright 2013. The Natural Construction Company Ltd.

Design Name <b>Whio</b> Company <b>The Natural Construction Company</b> <b>WESTPORT, New Zealand</b>	Designed <b>Samuel J.Naus</b>		Drawing Title <b>3D PERSPECTIVES</b>				Drawing Number <b>P05</b>		Scale <b>N/A</b>	
	Drawn <b>SJN</b>									
	Rev.	<b>00</b>	No:	Date	Description	Initials	ALL DIMENSIONS TO BE VERIFIED ON SITE  ALL WORK TO COMPLY WITH THE NZS 3604 AND THE NEW ZEALAND BUILDING CODE			
	Creation Date	<b>01/06/2013</b>								