


Telephone: (03) 789 8560
Mobile: 027 632 3808
Email: natcon@extra.co.nz
www.naturalconstruction.co.nz



Design Name
Mahia
 Company
The Natural Construction Company
WESTPORT, New Zealand

Designed	SJN Architecture.		Drawing Title		Drawing Number	Scale
Drawn	SJN		FLOOR PLAN		P102	1:100
Rev.	00	No:	Date	Description	Initials	ALL DIMENSIONS TO BE VERIFIED ON SITE ALL WORK TO COMPLY WITH THE NZS 3604 AND THE NEW ZEALAND BUILDING CODE
Creation Date	01/06/2013					

© Copyright 2013. The Natural Construction Company Ltd.

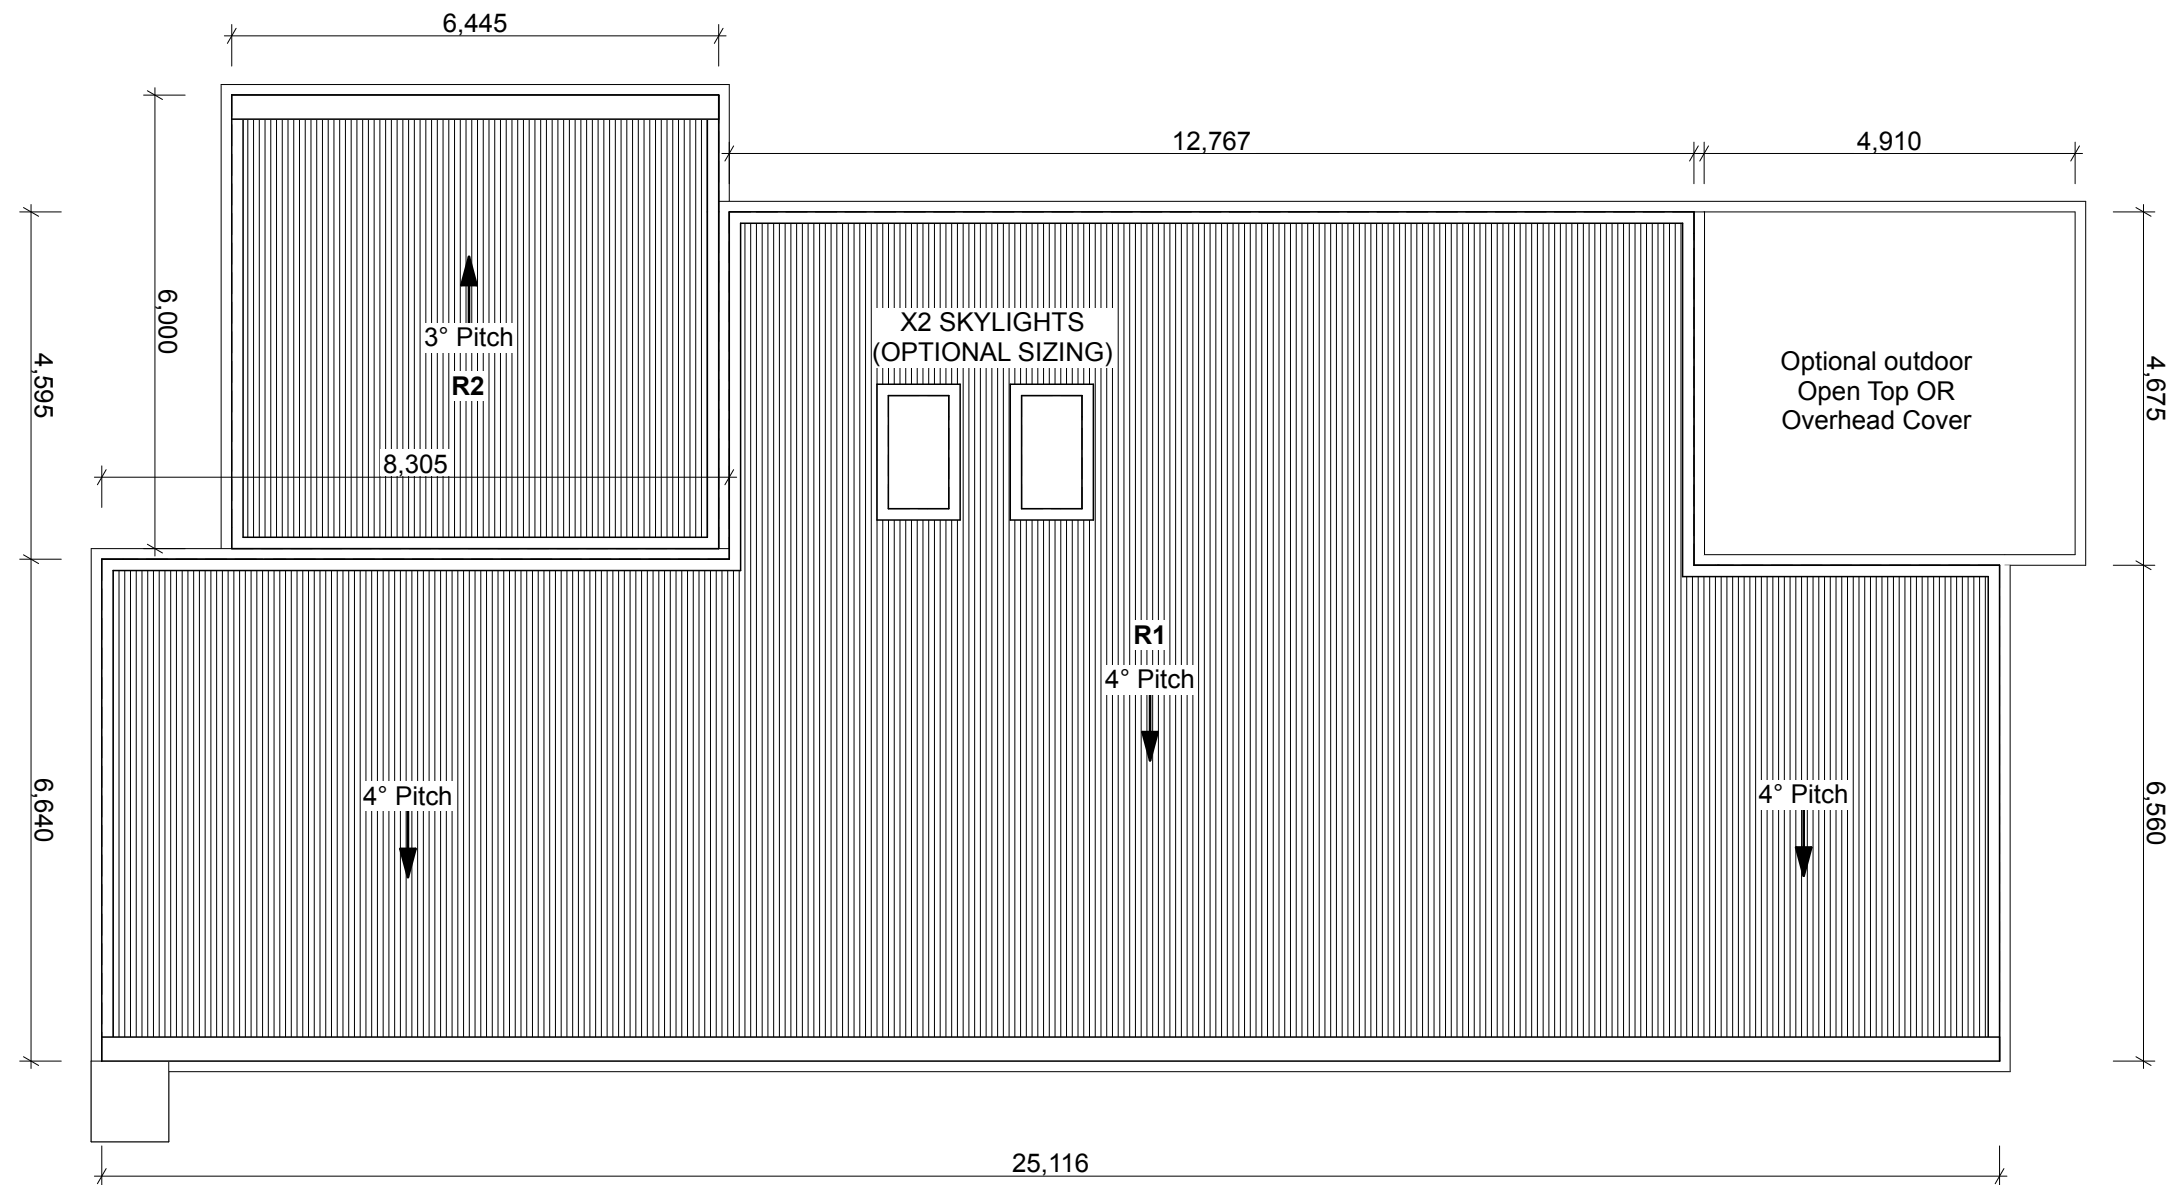

R1: 226m²
R2: 39m²
Total Roof Surface Area: 265m²
Soffit Overhang: N/A



Telephone: (03) 789 8560
Mobile: 027 632 3808
Email: natcon@xtra.co.nz
www.naturalconstruction.co.nz




Design Name
Mahia
Company
The Natural Construction Company
WESTPORT, New Zealand

Designed **SJN Architecture.**
Drawn **SJN**
Rev. **00**
Creation Date **01/06/2013**


Drawing Title			
ROOF PLAN			
No:	Date	Description	Initials

© Copyright 2013. The Natural Construction Company Ltd.


Drawing Number	Scale
P107	1:100
ALL DIMENSIONS TO BE VERIFIED ON SITE	
ALL WORK TO COMPLY WITH THE NZS 3604 AND THE NEW ZEALAND BUILDING CODE	

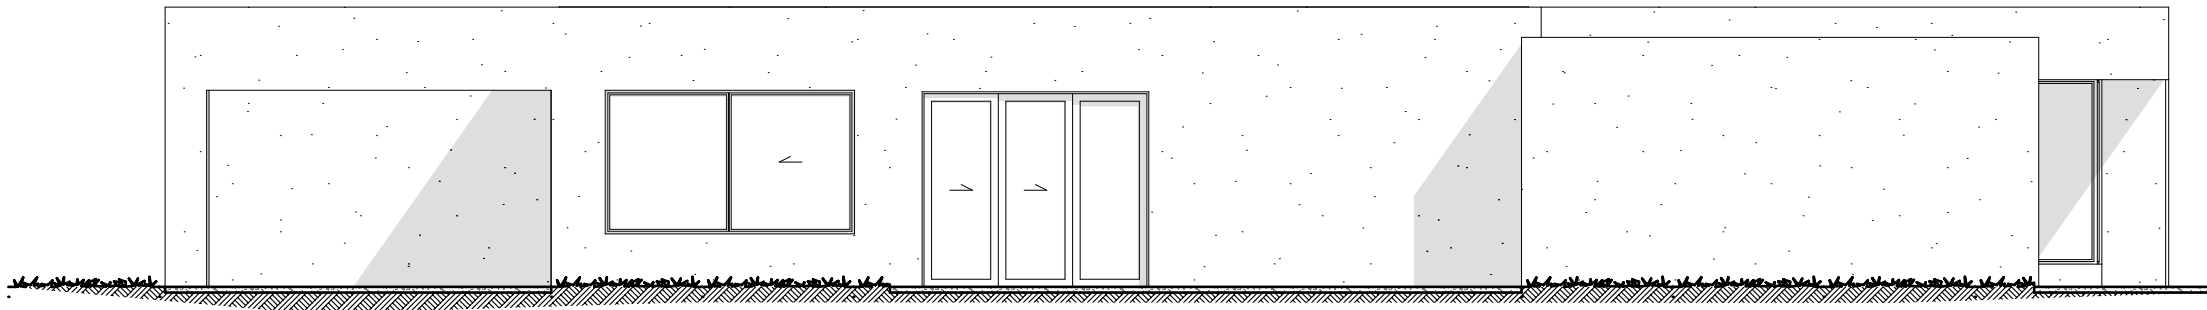


North Elevation 1:100

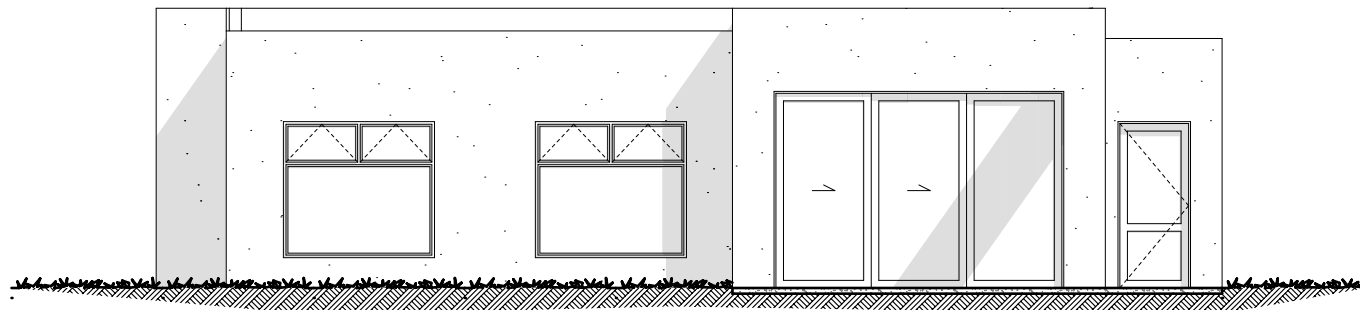

East Elevation 1:100

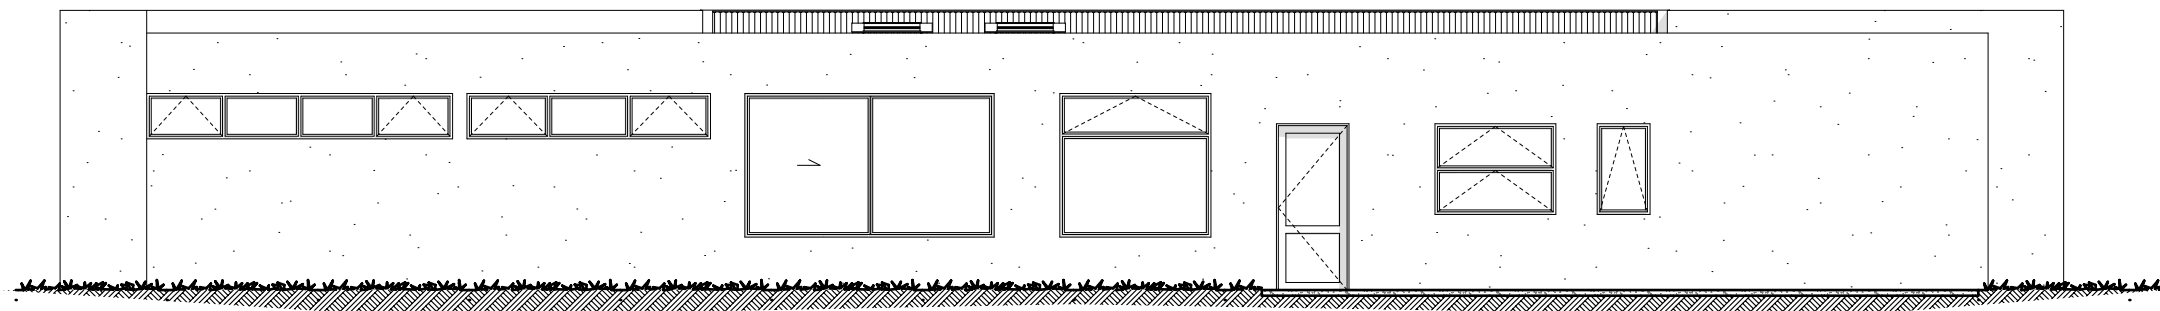

South Elevation 1:100

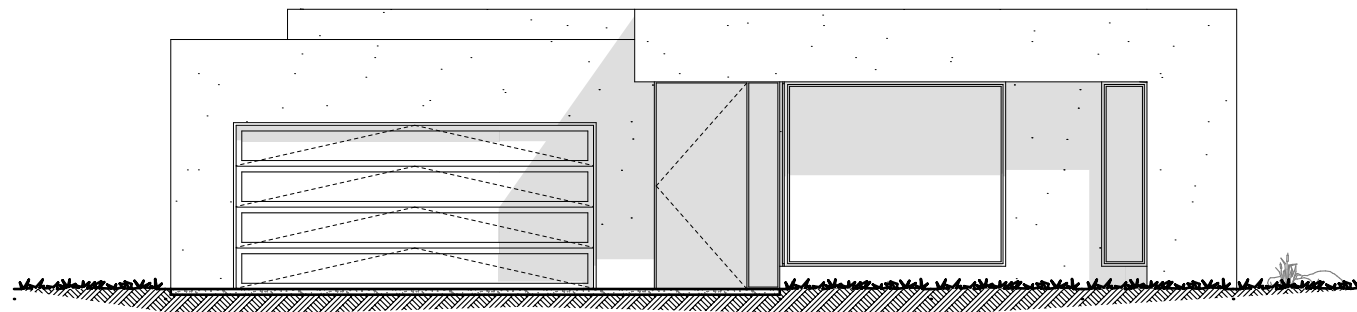

West Elevation 1:100

© Copyright 2013. The Natural Construction Company Ltd.



Telephone: (03) 789 8560
Mobile: 027 632 3808
Email: natcon@xtra.co.nz
www.naturalconstruction.co.nz



Design Name
Mahia
Company
The Natural Construction Company
WESTPORT, New Zealand

Designed
SJN Architecture.

Drawn
SJN

Rev. 00

Creation Date 01/06/2013



Drawing Title
Elevations

No: Date Description Initials

Drawing Number
P301

Scale
1:100

ALL DIMENSIONS TO BE VERIFIED ON SITE
ALL WORK TO COMPLY WITH THE NZS 3604
AND THE NEW ZEALAND BUILDING CODE

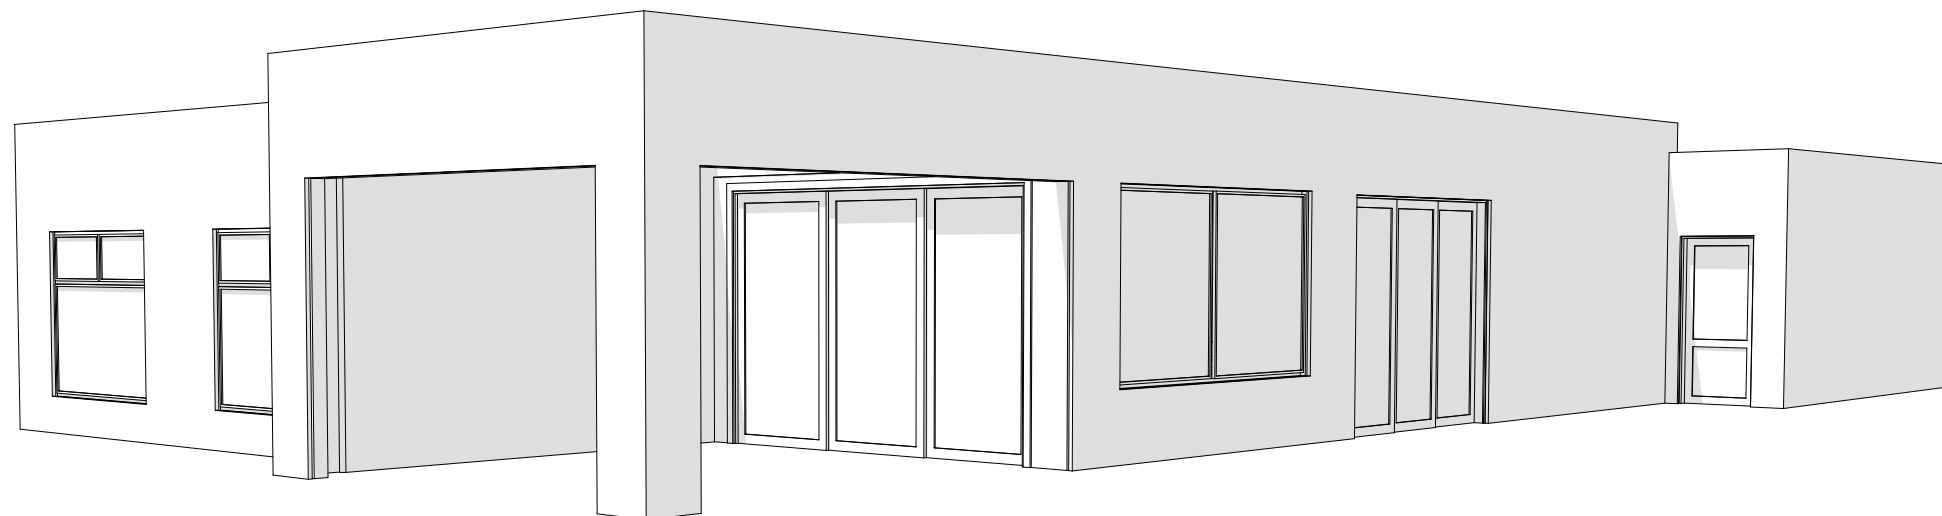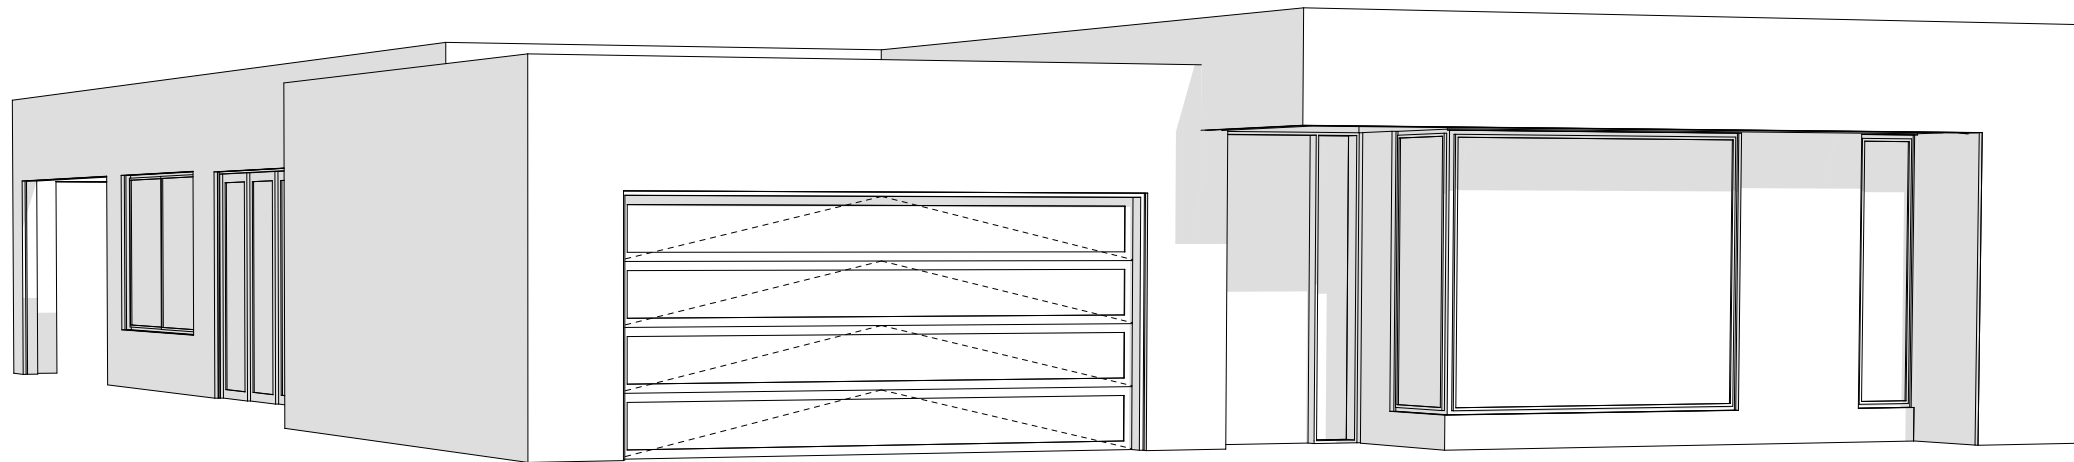

Telephone: (03) 789 8560
Mobile: 027 632 3808
Email: natcon@xtra.co.nz
www.naturalconstruction.co.nz



Design Name
Mahia
 Company
The Natural Construction Company
WESTPORT, New Zealand

Designed	SJN Architecture.	Drawing Title 3D PERSPECTIVES				Drawing Number	Scale
Drawn	SJN					P501	N/A
Rev.	00	No:	Date	Description	Initials	ALL DIMENSIONS TO BE VERIFIED ON SITE ALL WORK TO COMPLY WITH THE NZS 3604 AND THE NEW ZEALAND BUILDING CODE	
Creation Date	01/06/2013						

© Copyright 2013. The Natural Construction Company Ltd.