


© Copyright 2013. The Natural Construction Company Ltd.

<div>Design Name</div> <div>Bellbird</div> <div>Company</div> <div>The Natural Construction Company</div> <div>WESTPORT, New Zealand</div>	Designed		Samuel J.Naus		Drawing Title			Drawing Number		Scale	
	Drawn		SJN					P01		1:100	
	Rev.		00		No:	Date	Description	Initials	ALL DIMENSIONS TO BE VERIFIED ON SITE  ALL WORK TO COMPLY WITH THE NZS 3604 AND THE NEW ZEALAND BUILDING CODE		
	Creation Date		01/06/2013								



Telephone: (03) 789 8560  
Mobile: 027 632 3808  
Email: natcon@xtra.co.nz  
www.naturalconstruction.co.nz



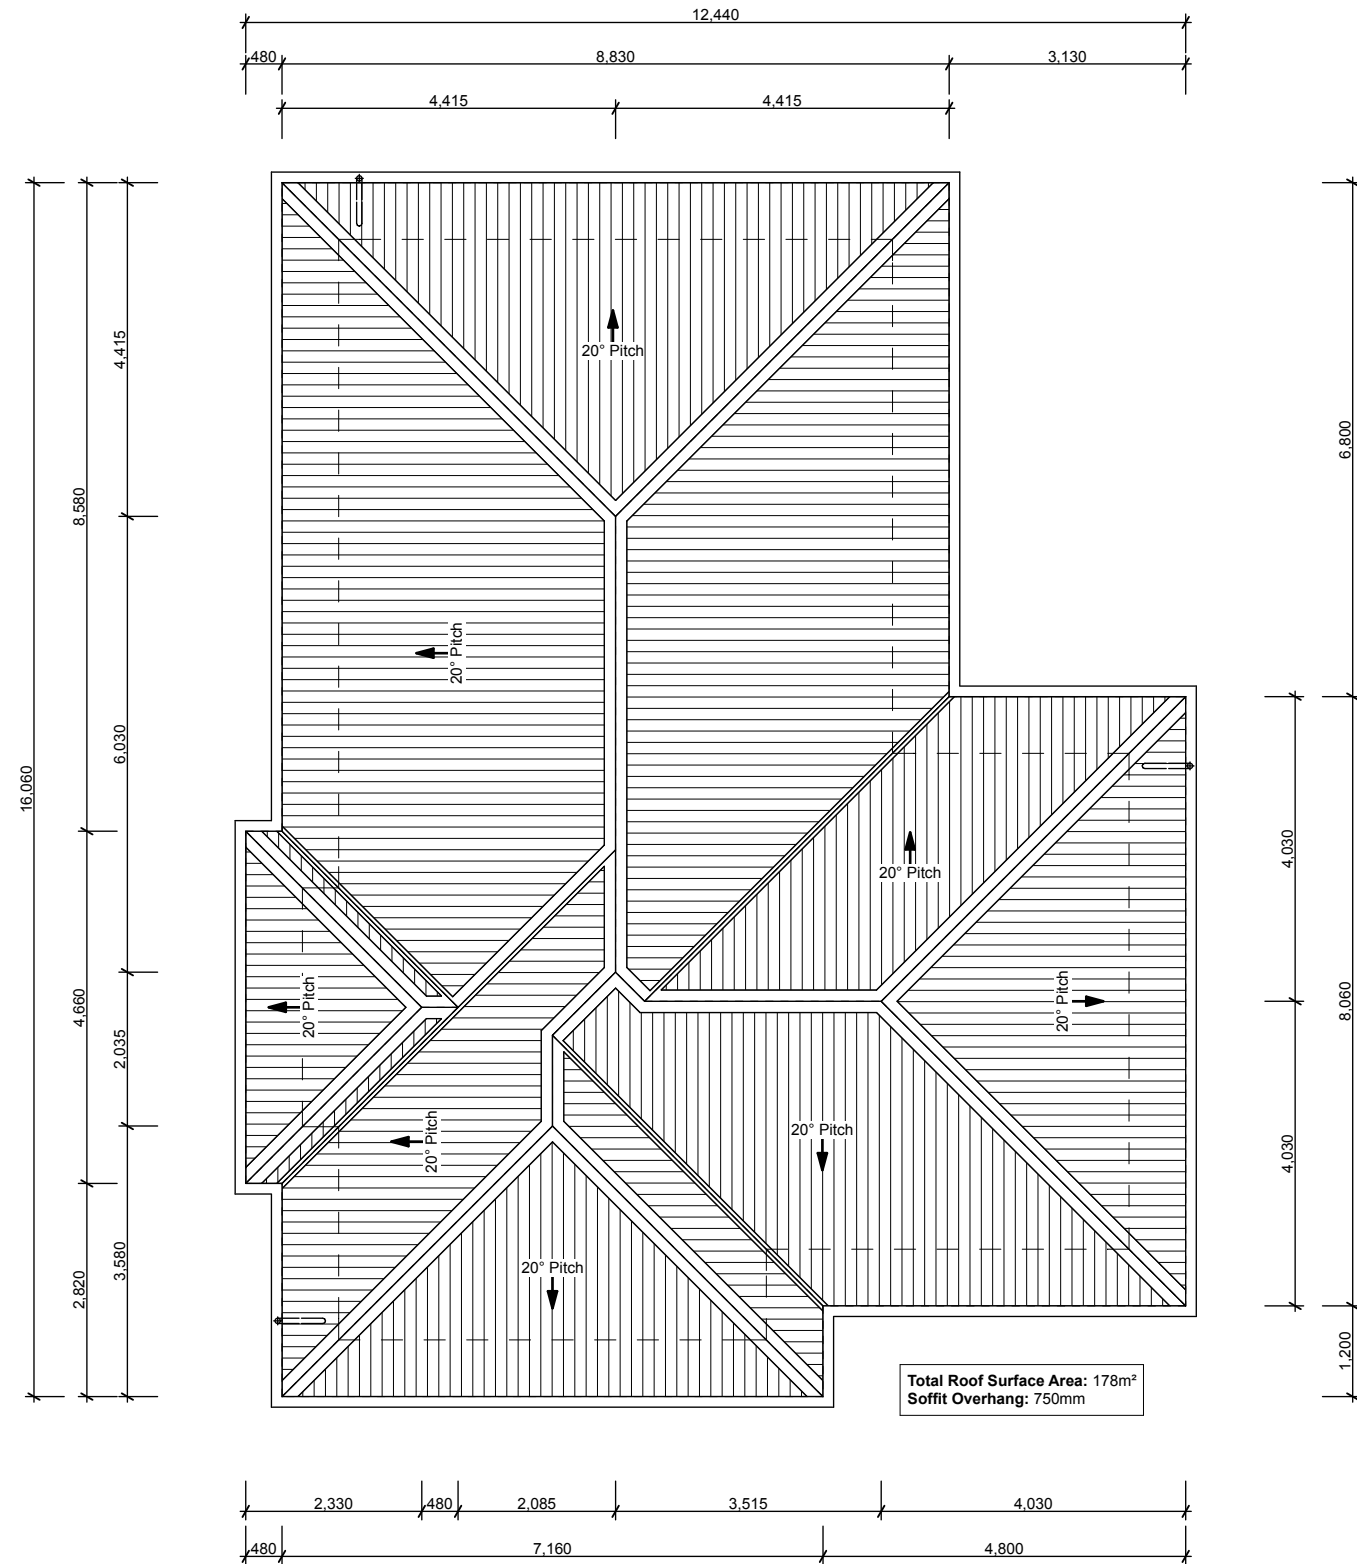



© Copyright 2013. The Natural Construction Company Ltd.



Telephone: (03) 789 8560  
Mobile: 027 632 3808  
Email: natcon@xtra.co.nz  
www.naturalconstruction.co.nz



<div>Design Name</div> <div>Bellbird</div> <div>Company</div> <div>The Natural Construction Company</div> <div>WESTPORT, New Zealand</div>	Designed		Samuel J.Naus		Drawing Title			Drawing Number		Scale	
	Drawn		SJN								
	Rev.		00		No:	Date	Description	Initials	ALL DIMENSIONS TO BE VERIFIED ON SITE  ALL WORK TO COMPLY WITH THE NZS 3604 AND THE NEW ZEALAND BUILDING CODE		
	Creation Date		01/06/2013								

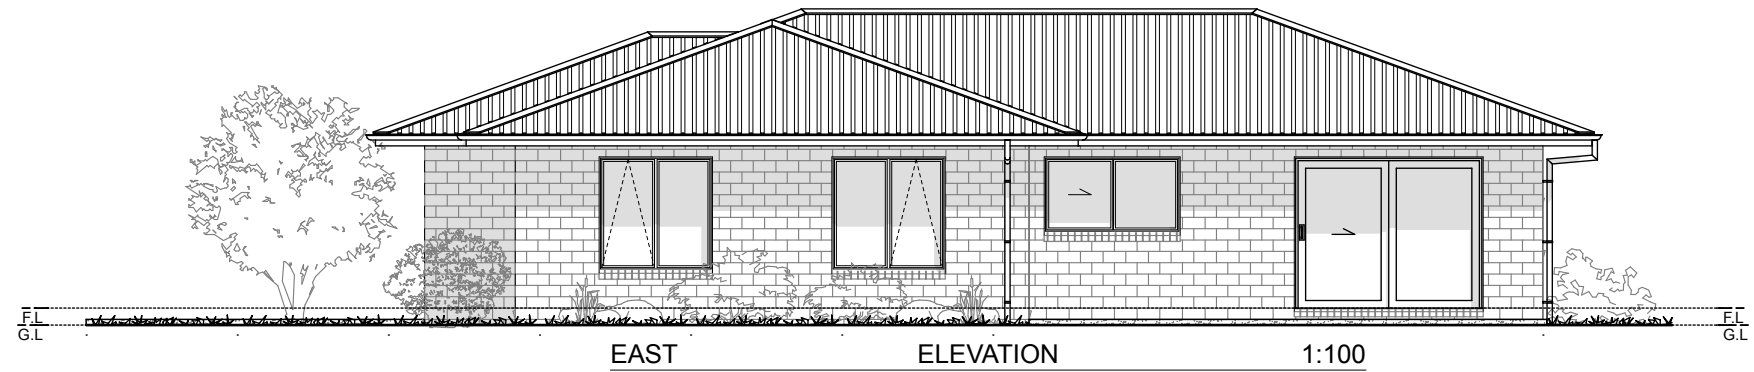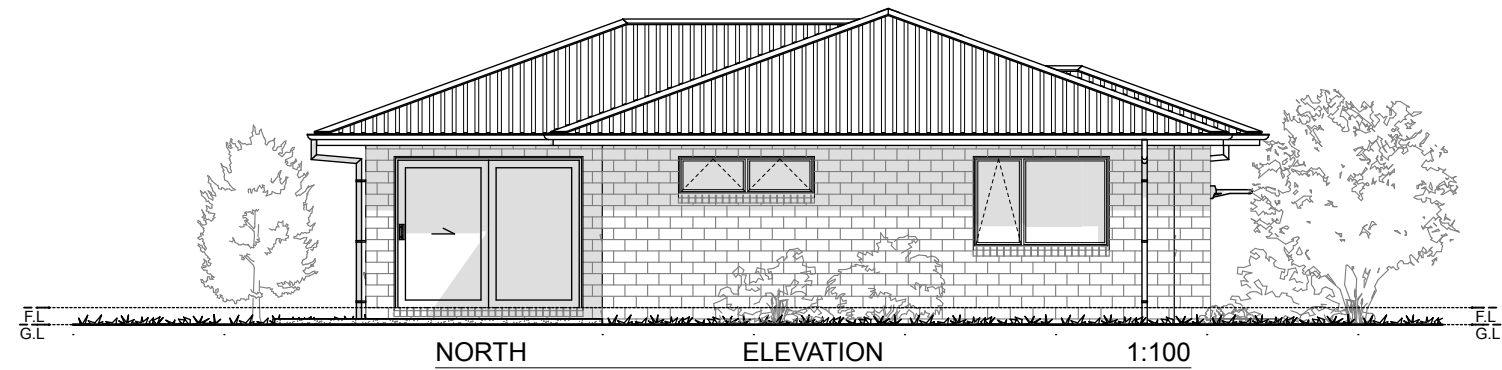


Telephone: (03) 789 8560  
Mobile: 027 632 3808  
Email: natcon@xtra.co.nz  
www.naturalconstruction.co.nz



Design Name  
**Bellbird**  
Company  
**The Natural Construction Company**  
**WESTPORT, New Zealand**

Designed	Samuel J.Naus	Drawing Title <b>ELEVATIONS</b>			Drawing Number	Scale
Drawn	SJN				<b>P03</b>	<b>1:100</b>
Rev.	00	No:	Date	Description	Initials	ALL DIMENSIONS TO BE VERIFIED ON SITE ALL WORK TO COMPLY WITH THE NZS 3604 AND THE NEW ZEALAND BUILDING CODE
Creation Date	01/06/2013					

© Copyright 2013. The Natural Construction Company Ltd.

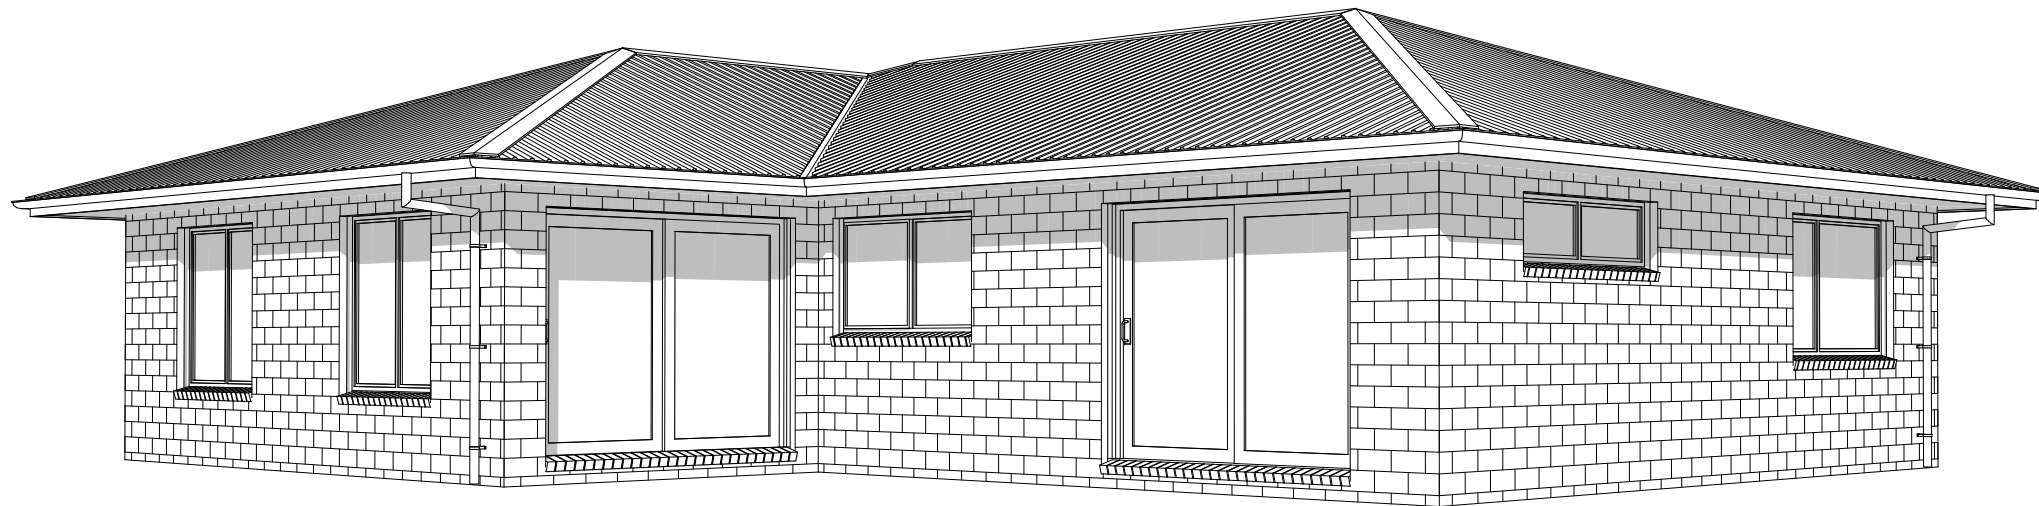

**Telephone:** (03) 789 8560  
**Mobile:** 027 632 3808  
**Email:** natcon@xtra.co.nz  
**www.naturalconstruction.co.nz**



Design Name  
**Bellbird**  
 Company  
**The Natural Construction Company**  
**WESTPORT, New Zealand**

Designed	Samuel J.Naus	Drawing Title  <b>3D PERSPECTIVES</b>				Drawing Number  <b>P04</b>	Scale  <b>N/A</b>
Drawn	SJN						
Rev.	00	No:	Date	Description	Initials	ALL DIMENSIONS TO BE VERIFIED ON SITE  ALL WORK TO COMPLY WITH THE NZS 3604 AND THE NEW ZEALAND BUILDING CODE	
Creation Date	01/06/2013						

© Copyright 2013. The Natural Construction Company Ltd.