

NOTES:	JOB TITLE	DRAWING TITLE		CONTACT DETAILS
	Rev .01	DRAWN SCALE	PAGE No.	
	NIKAU	1:100	P-01	Contact Telephone: (03) 789 8560 Mobile: 027 632 3808 Email: natcon@xtra.co.nz Web: www.naturalconstruction.co.nz

LICENSED BUILDING PRACTITIONER

REGISTERED BUILDING CONFIDENCE

REGISTERED BUILDERS

ASSOCIATION OF NEW ZEALAND

HAZARDCO

CREATING SAFER WORKING ENVIRONMENTS

The

KAWATIRI


Homes Range

The

Natural

Construction Company



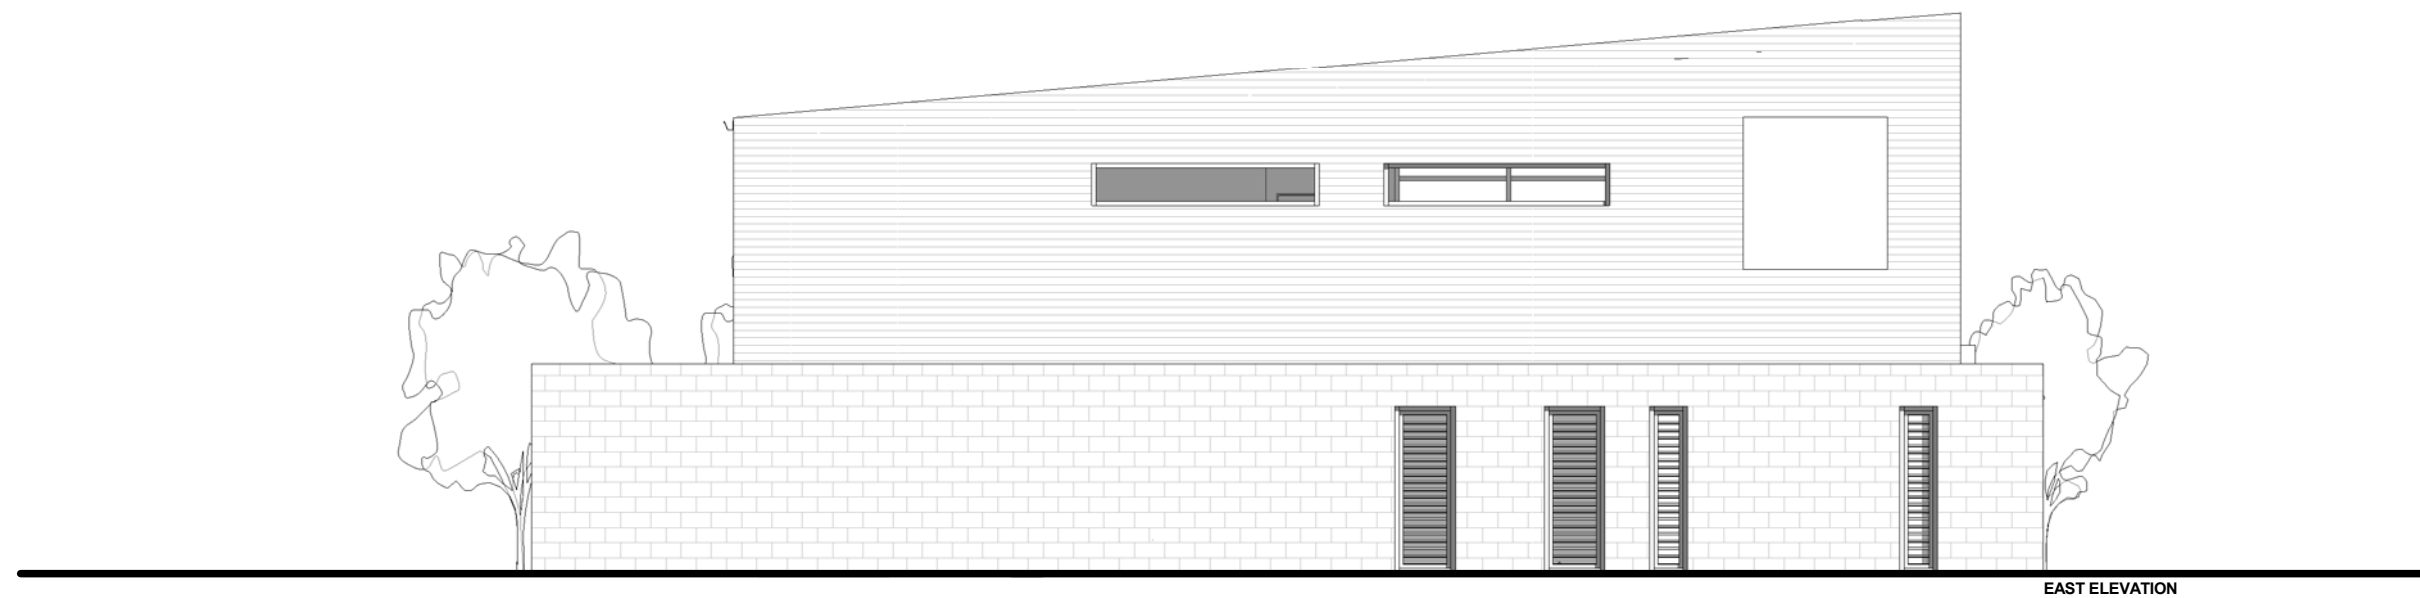

NOTES:	JOB TITLE		DRAWING TITLE		CONTACT DETAILS	


Contact
Telephone: (03) 789 8560
Mobile: 027 632 3808
Email: natcon@xtra.co.nz
Web: www.naturalconstruction.co.nz





SOUTH ELEVATION



WEST ELEVATION

NOTES:

JOB TITLE

NIKAU

Rev .01

DRAWING TITLE

ELEVATIONS II

DRAWN SCALE

1:100


PAGE No.

P-04

CONTACT DETAILS

Contact
Telephone: (03) 789 8560
Mobile: 027 632 3808
Email: natcon@xtra.co.nz
Web: www.naturalconstruction.co.nz



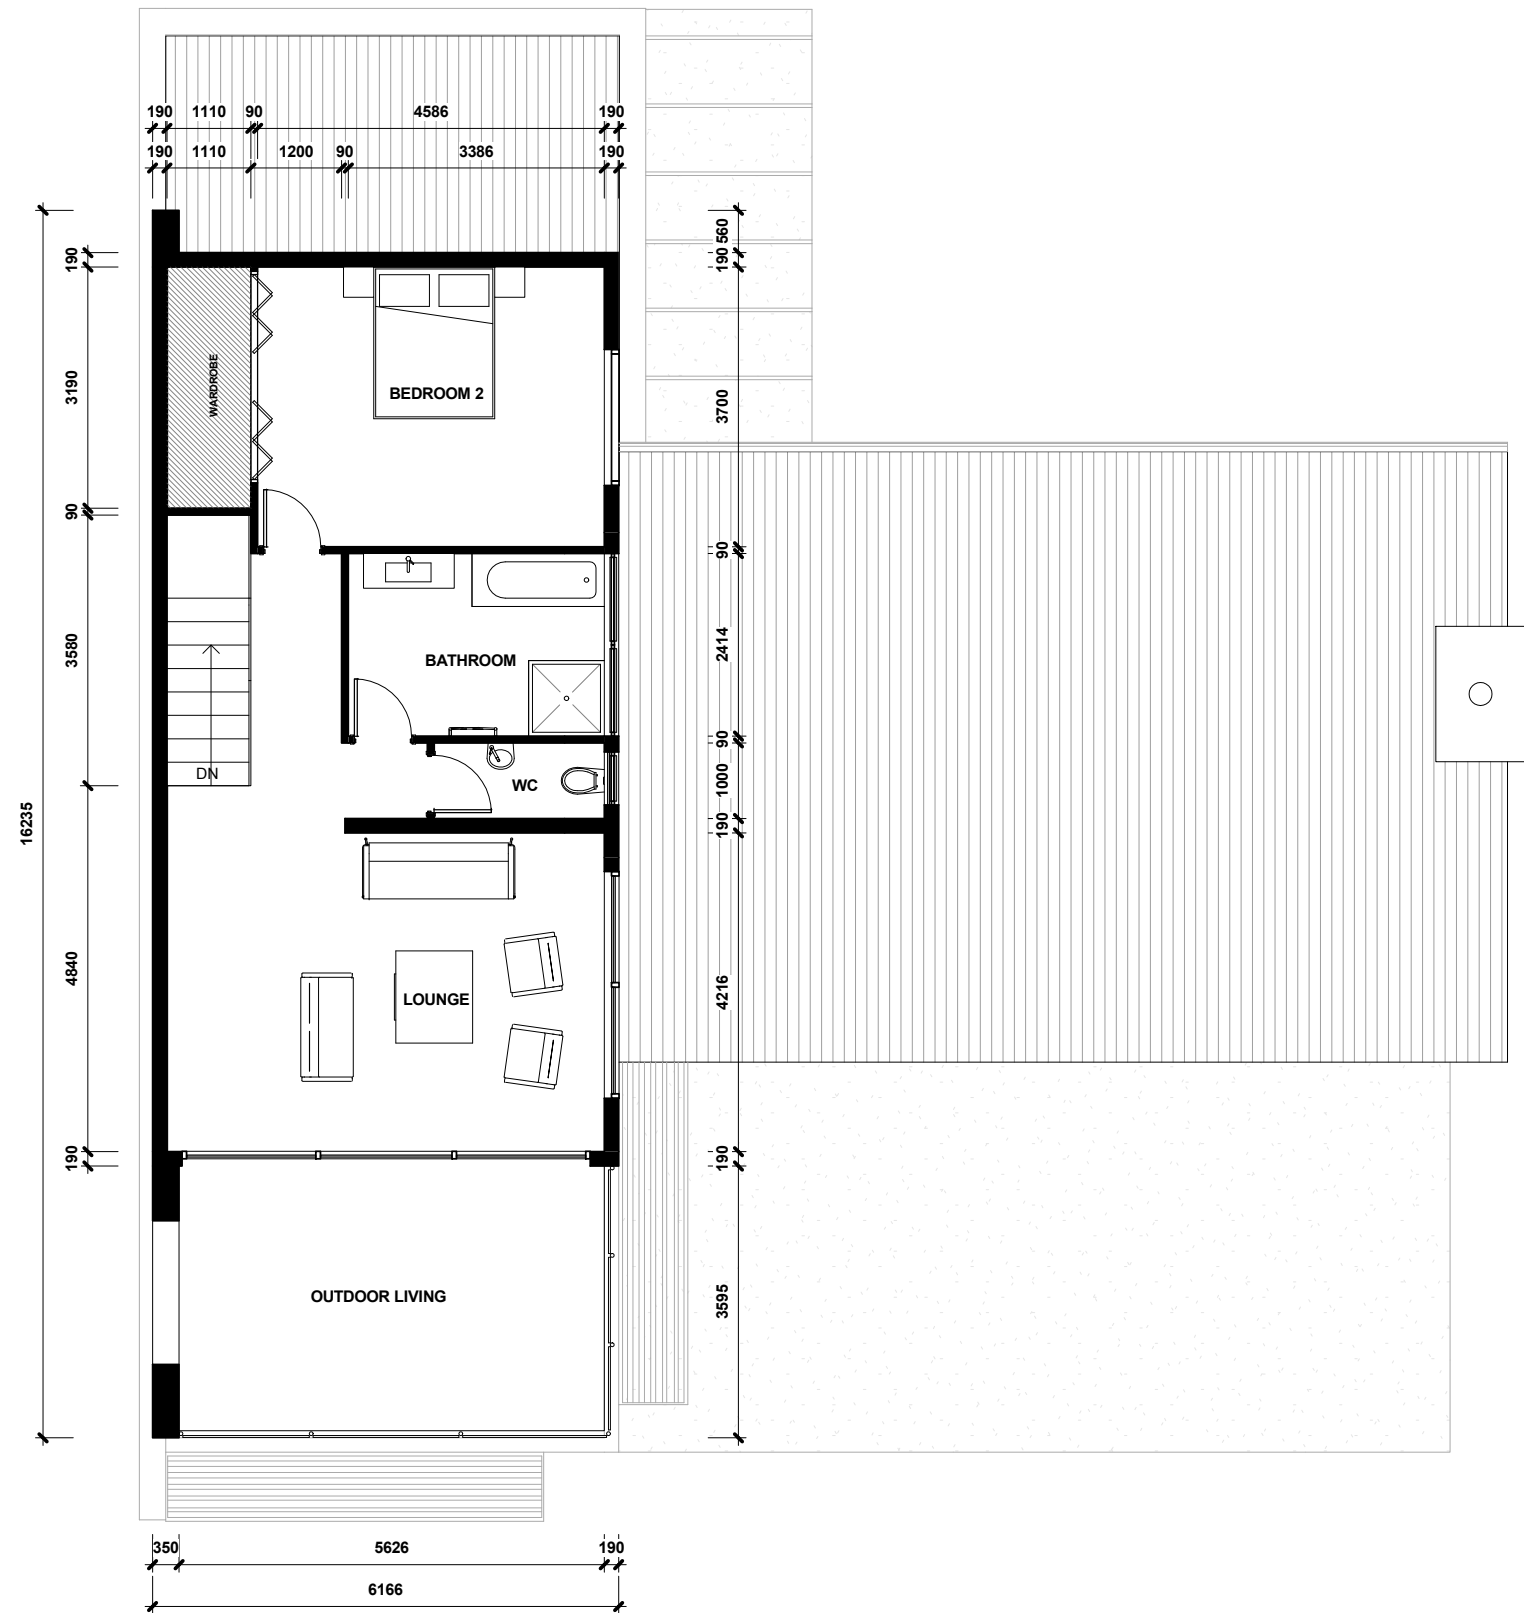

FLOOR PLAN G.L.:	153m ²
FLOOR PLAN L.1:	73m ²
TOTAL FLOOR AREA:	226m ²

NOTES:

JOB TITLE

NIKAU

Rev .01

DRAWING TITLE

FLOOR PLAN L.1

DRAWN SCALE

1:100

PAGE No.

P-06

CONTACT DETAILS

Contact
Telephone: (03) 789 8560
Mobile: 027 632 3808
Email: natcon@xtra.co.nz
Web: www.naturalconstruction.co.nz





NOTES:	JOB TITLE	DRAWING TITLE		CONTACT DETAILS
	Rev .01	DRAWN SCALE	PAGE No.	
	NIKAU	N/A	P-07	Contact Telephone: (03) 789 8560 Mobile: 027 632 3808 Email: natcon@xtra.co.nz Web: www.naturalconstruction.co.nz

